


DATE	
BY	
FINAL SURVEY	SURVEYED
NOTE BOOK NO.	PLOTTED
	TEMPLATE
	ASSETS CHECKED

DATE	
BY	
ORIGINAL SURVEY	SURVEYED
NOTE BOOK NO.	PLOTTED
	TEMPLATE
	ASSETS CHECKED

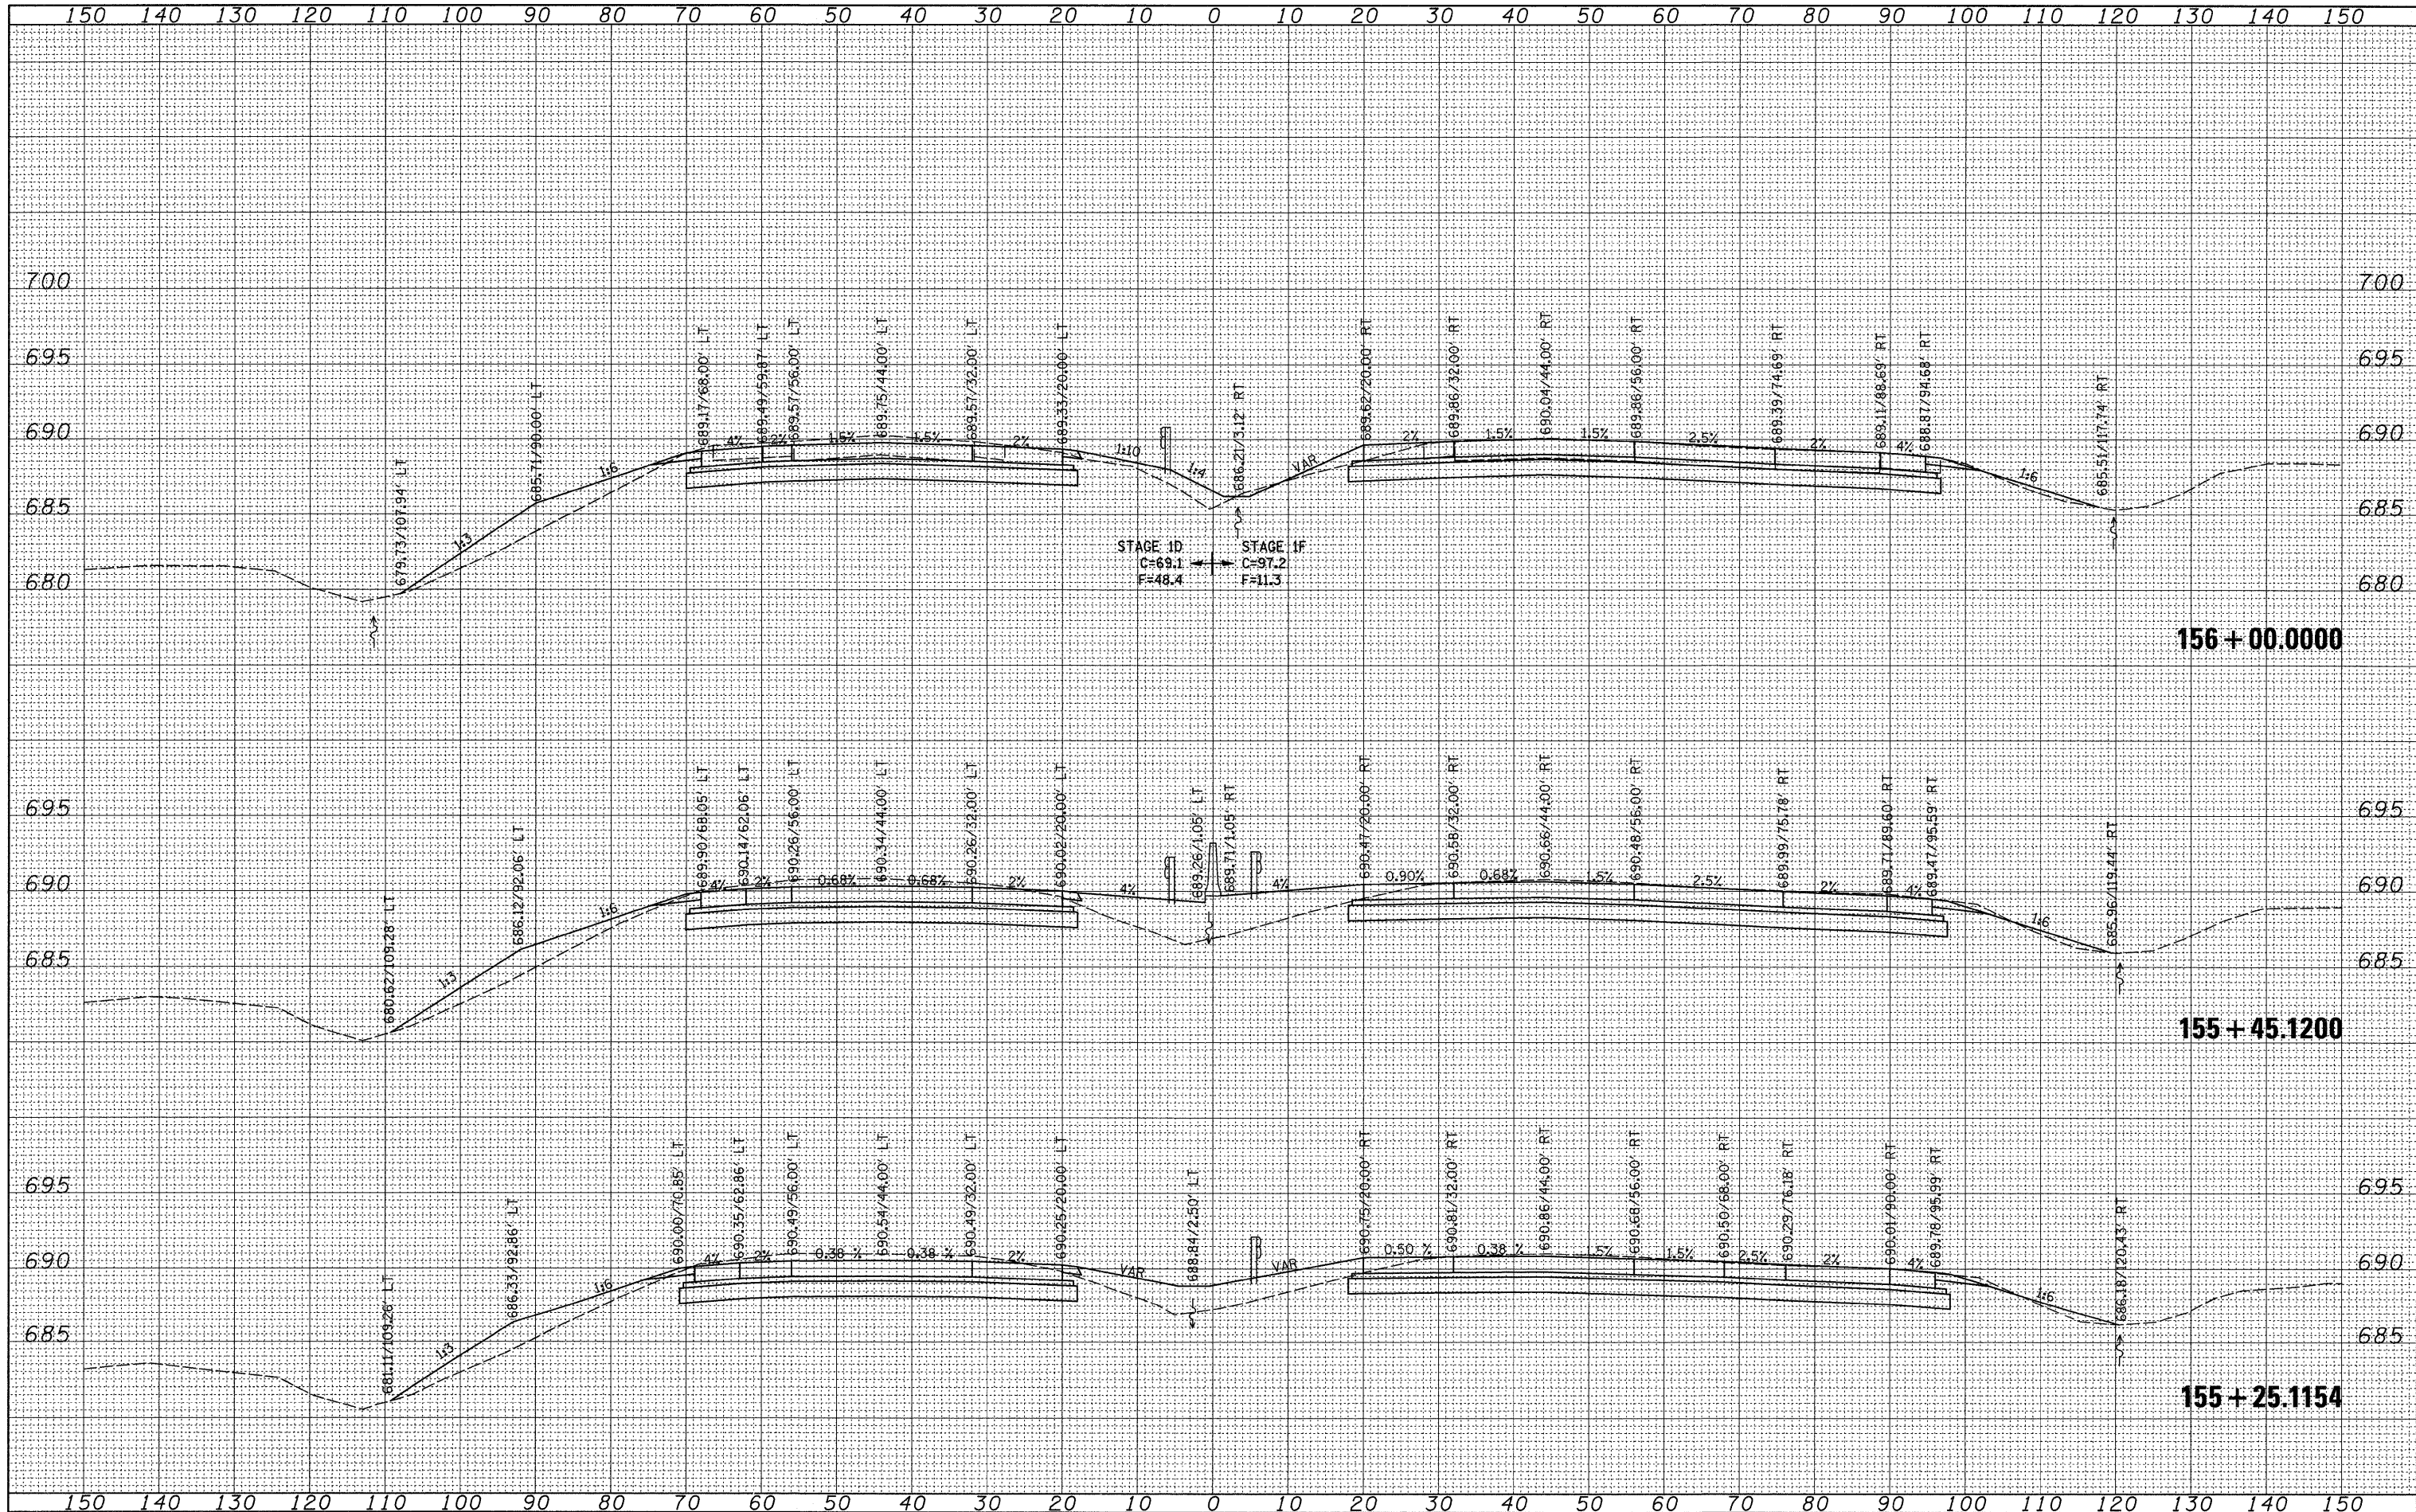

FILE NAME =  
 ct:\pw\_work\p\sidot\grantpm\dms34289\d08403xm2.dgn

USER NAME = grantpm  
 DESIGNED -  
 DRAWN -  
 CHECKED -  
 DATE -

REVISOR -  
 REVISIONS -  
 REVISIONS -  
 REVISIONS -

REVISOR -  
 REVISIONS -  
 REVISIONS -  
 REVISIONS -

**STATE OF ILLINOIS**  
**DEPARTMENT OF TRANSPORTATION**

**I-80 CROSS-SECTIONS**  
 SCALE: SHEET NO. OF SHEETS STA. 155+25.1154 TO STA. 156+00.0000

F.A.I. RTE. 80	SECTION (81-1R-1)	COUNTY ROCK ISLAND	TOTAL SHEETS 292	SHEET NO. 277
CONTRACT NO. 64933			FED. ROAD DIST. NO. ILLINOIS FED. AID PROJECT	