


DATE	
BY	
FINL SURVETED	
NOTE BOOK	
PLOTTED	
TEMPLATE	
AREAS CHECKED	

DATE	
BY	
ORIGINAL SURVETED	
NOTE BOOK	
PLOTTED	
TEMPLATE	
AREAS CHECKED	

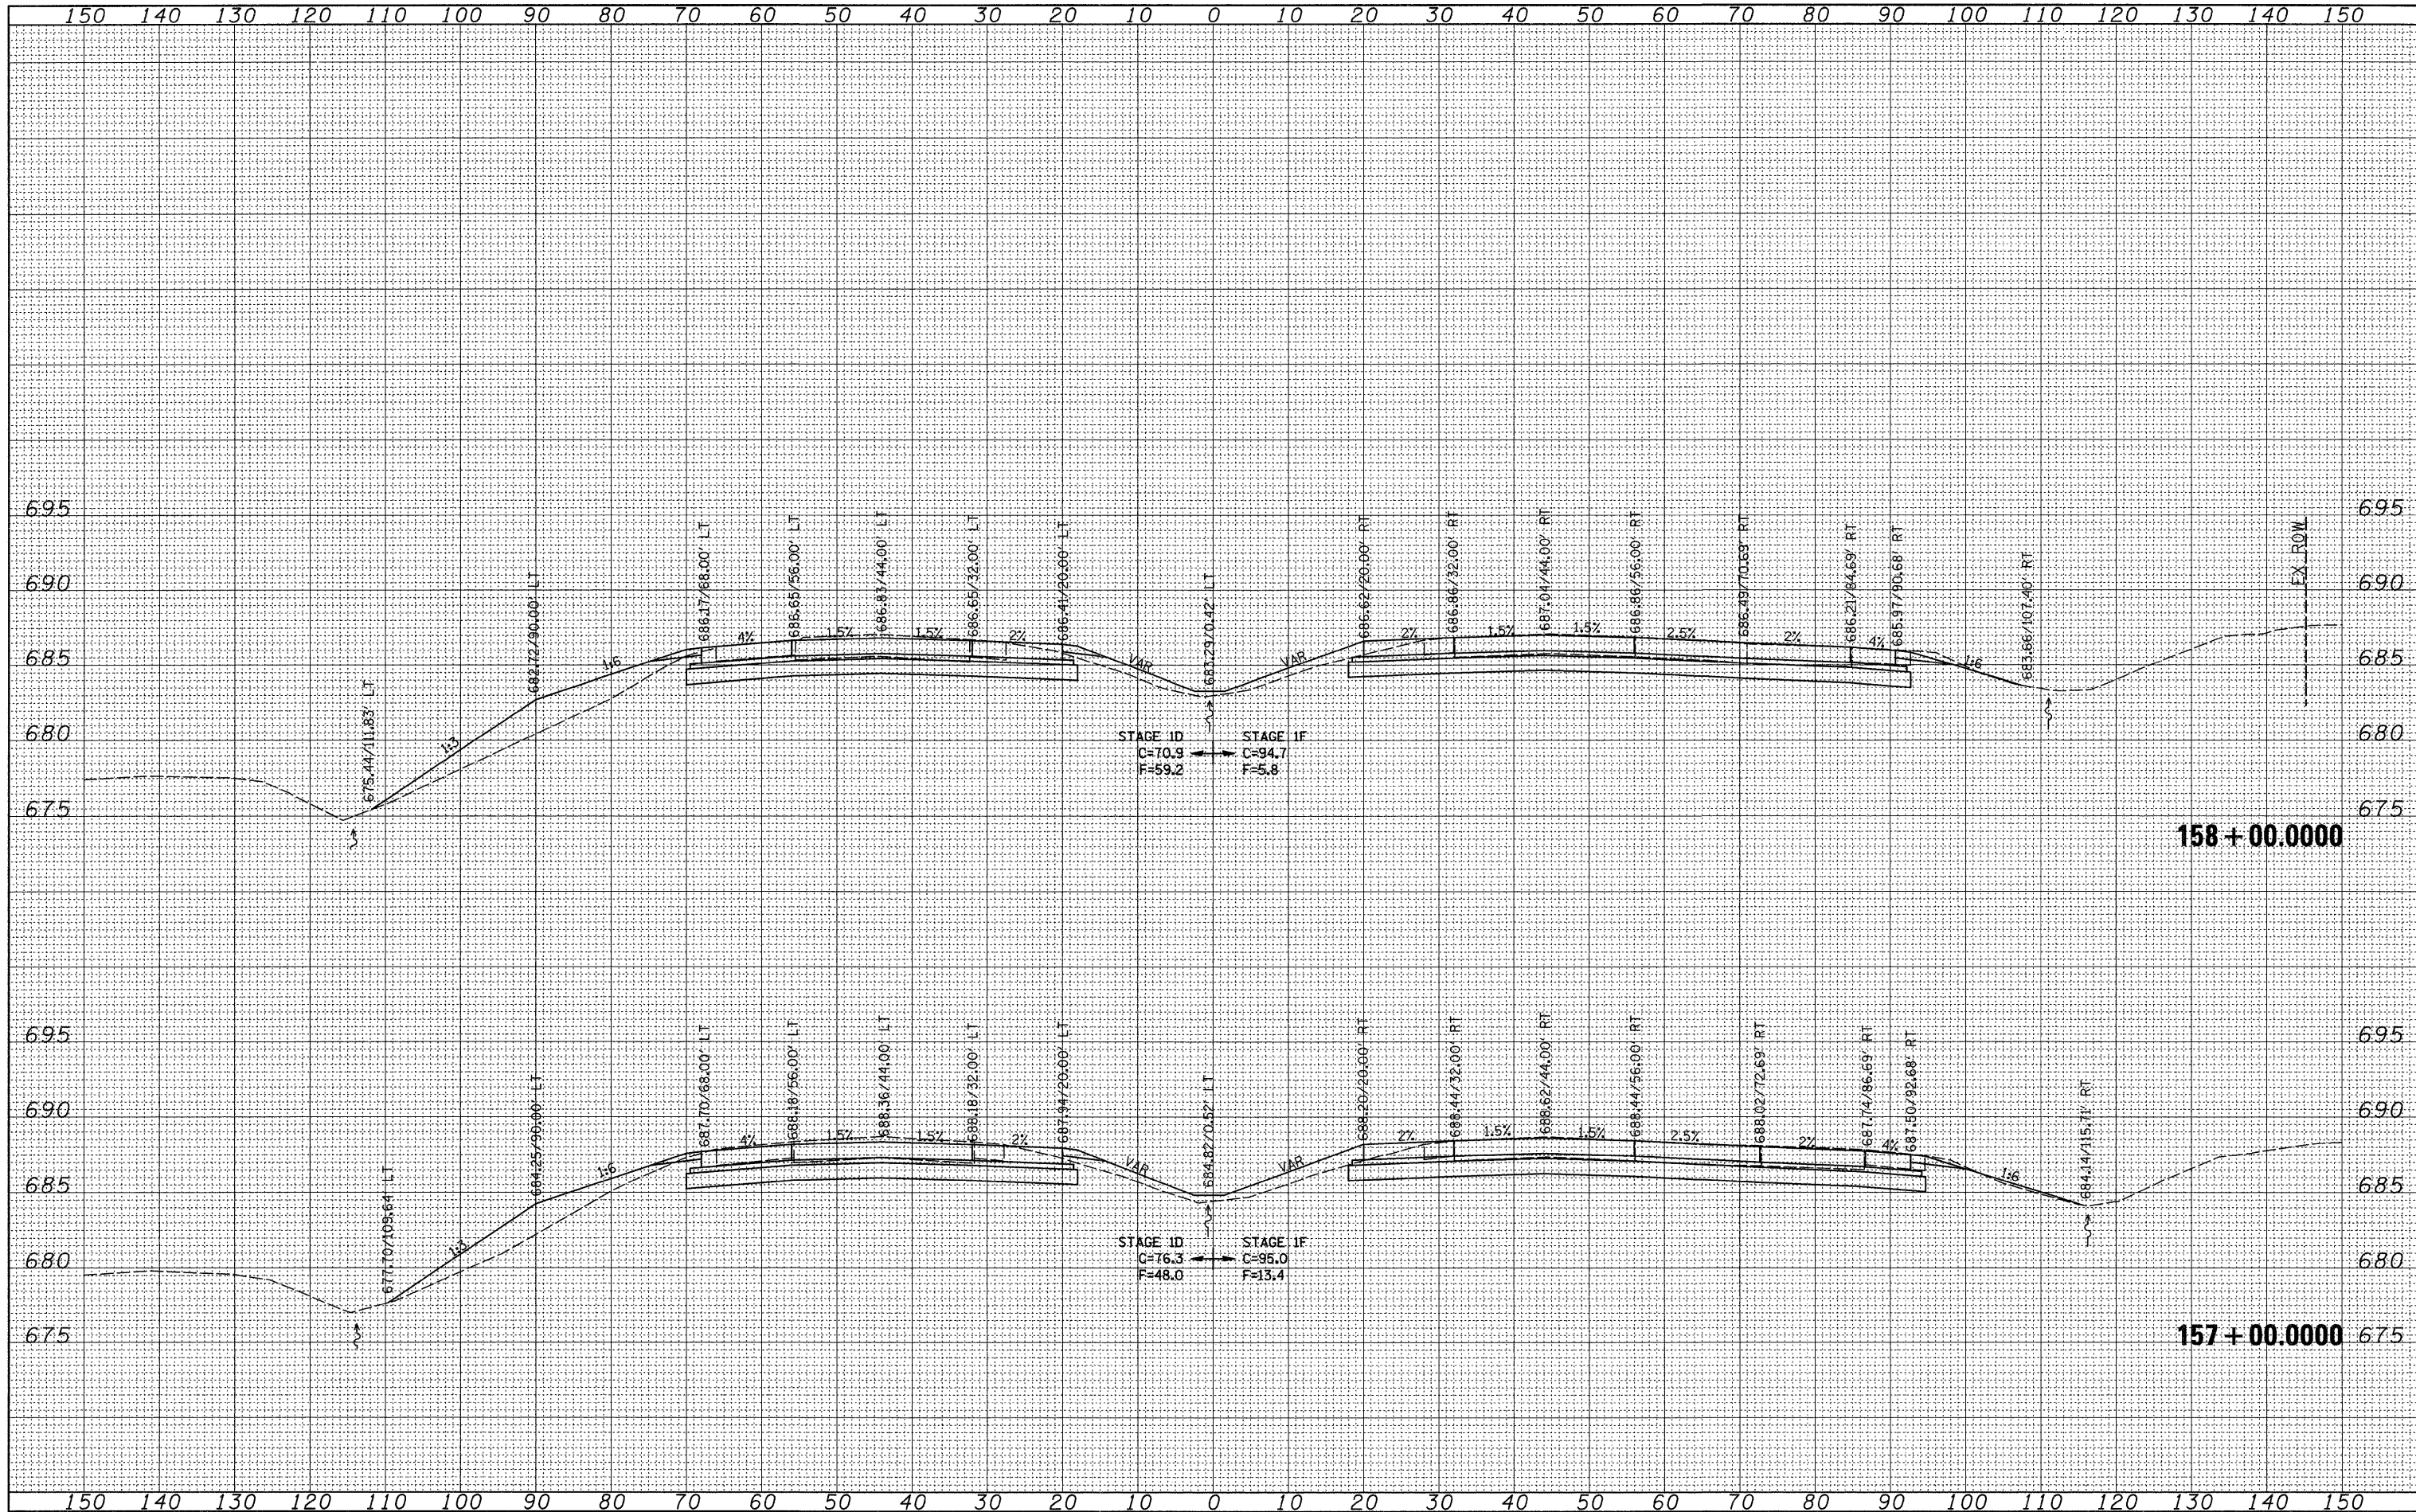

FILE NAME =
 c:\pw_work\p\widot\grantpm\dms34289\d08403xm2.dgn

USER NAME = grantpm
 PLOT SCALE = 10.0000' / IN.
 PLOT DATE = Mon Dec 15 07:40:39 2008

DESIGNED -	REVISED -
DRAWN -	REVISED -
CHECKED -	REVISED -
DATE -	REVISED -

**STATE OF ILLINOIS
 DEPARTMENT OF TRANSPORTATION**

I-80 CROSS-SECTIONS

SCALE: SHEET NO. OF SHEETS STA. 157+00.0000 TO STA. 158+00.0000

F.A.I. RTE.	SECTION	COUNTY	TOTAL SHEETS	SHEET NO.
80	(81-1)R-1	ROCK ISLAND	292	278
			CONTRACT NO. 64933	
FED. ROAD DIST. NO. ILLINOIS FED. AID PROJECT				