


DATE	
BY	
FINAL SURVEYED	
NOTE BOOK	
PLOTTED	
TEMPLATE	
AREAS CHECKED	
NO.	

DATE	
BY	
ORIGINAL SURVEYED	
NOTE BOOK	
PLOTTED	
TEMPLATE	
AREAS CHECKED	
NO.	

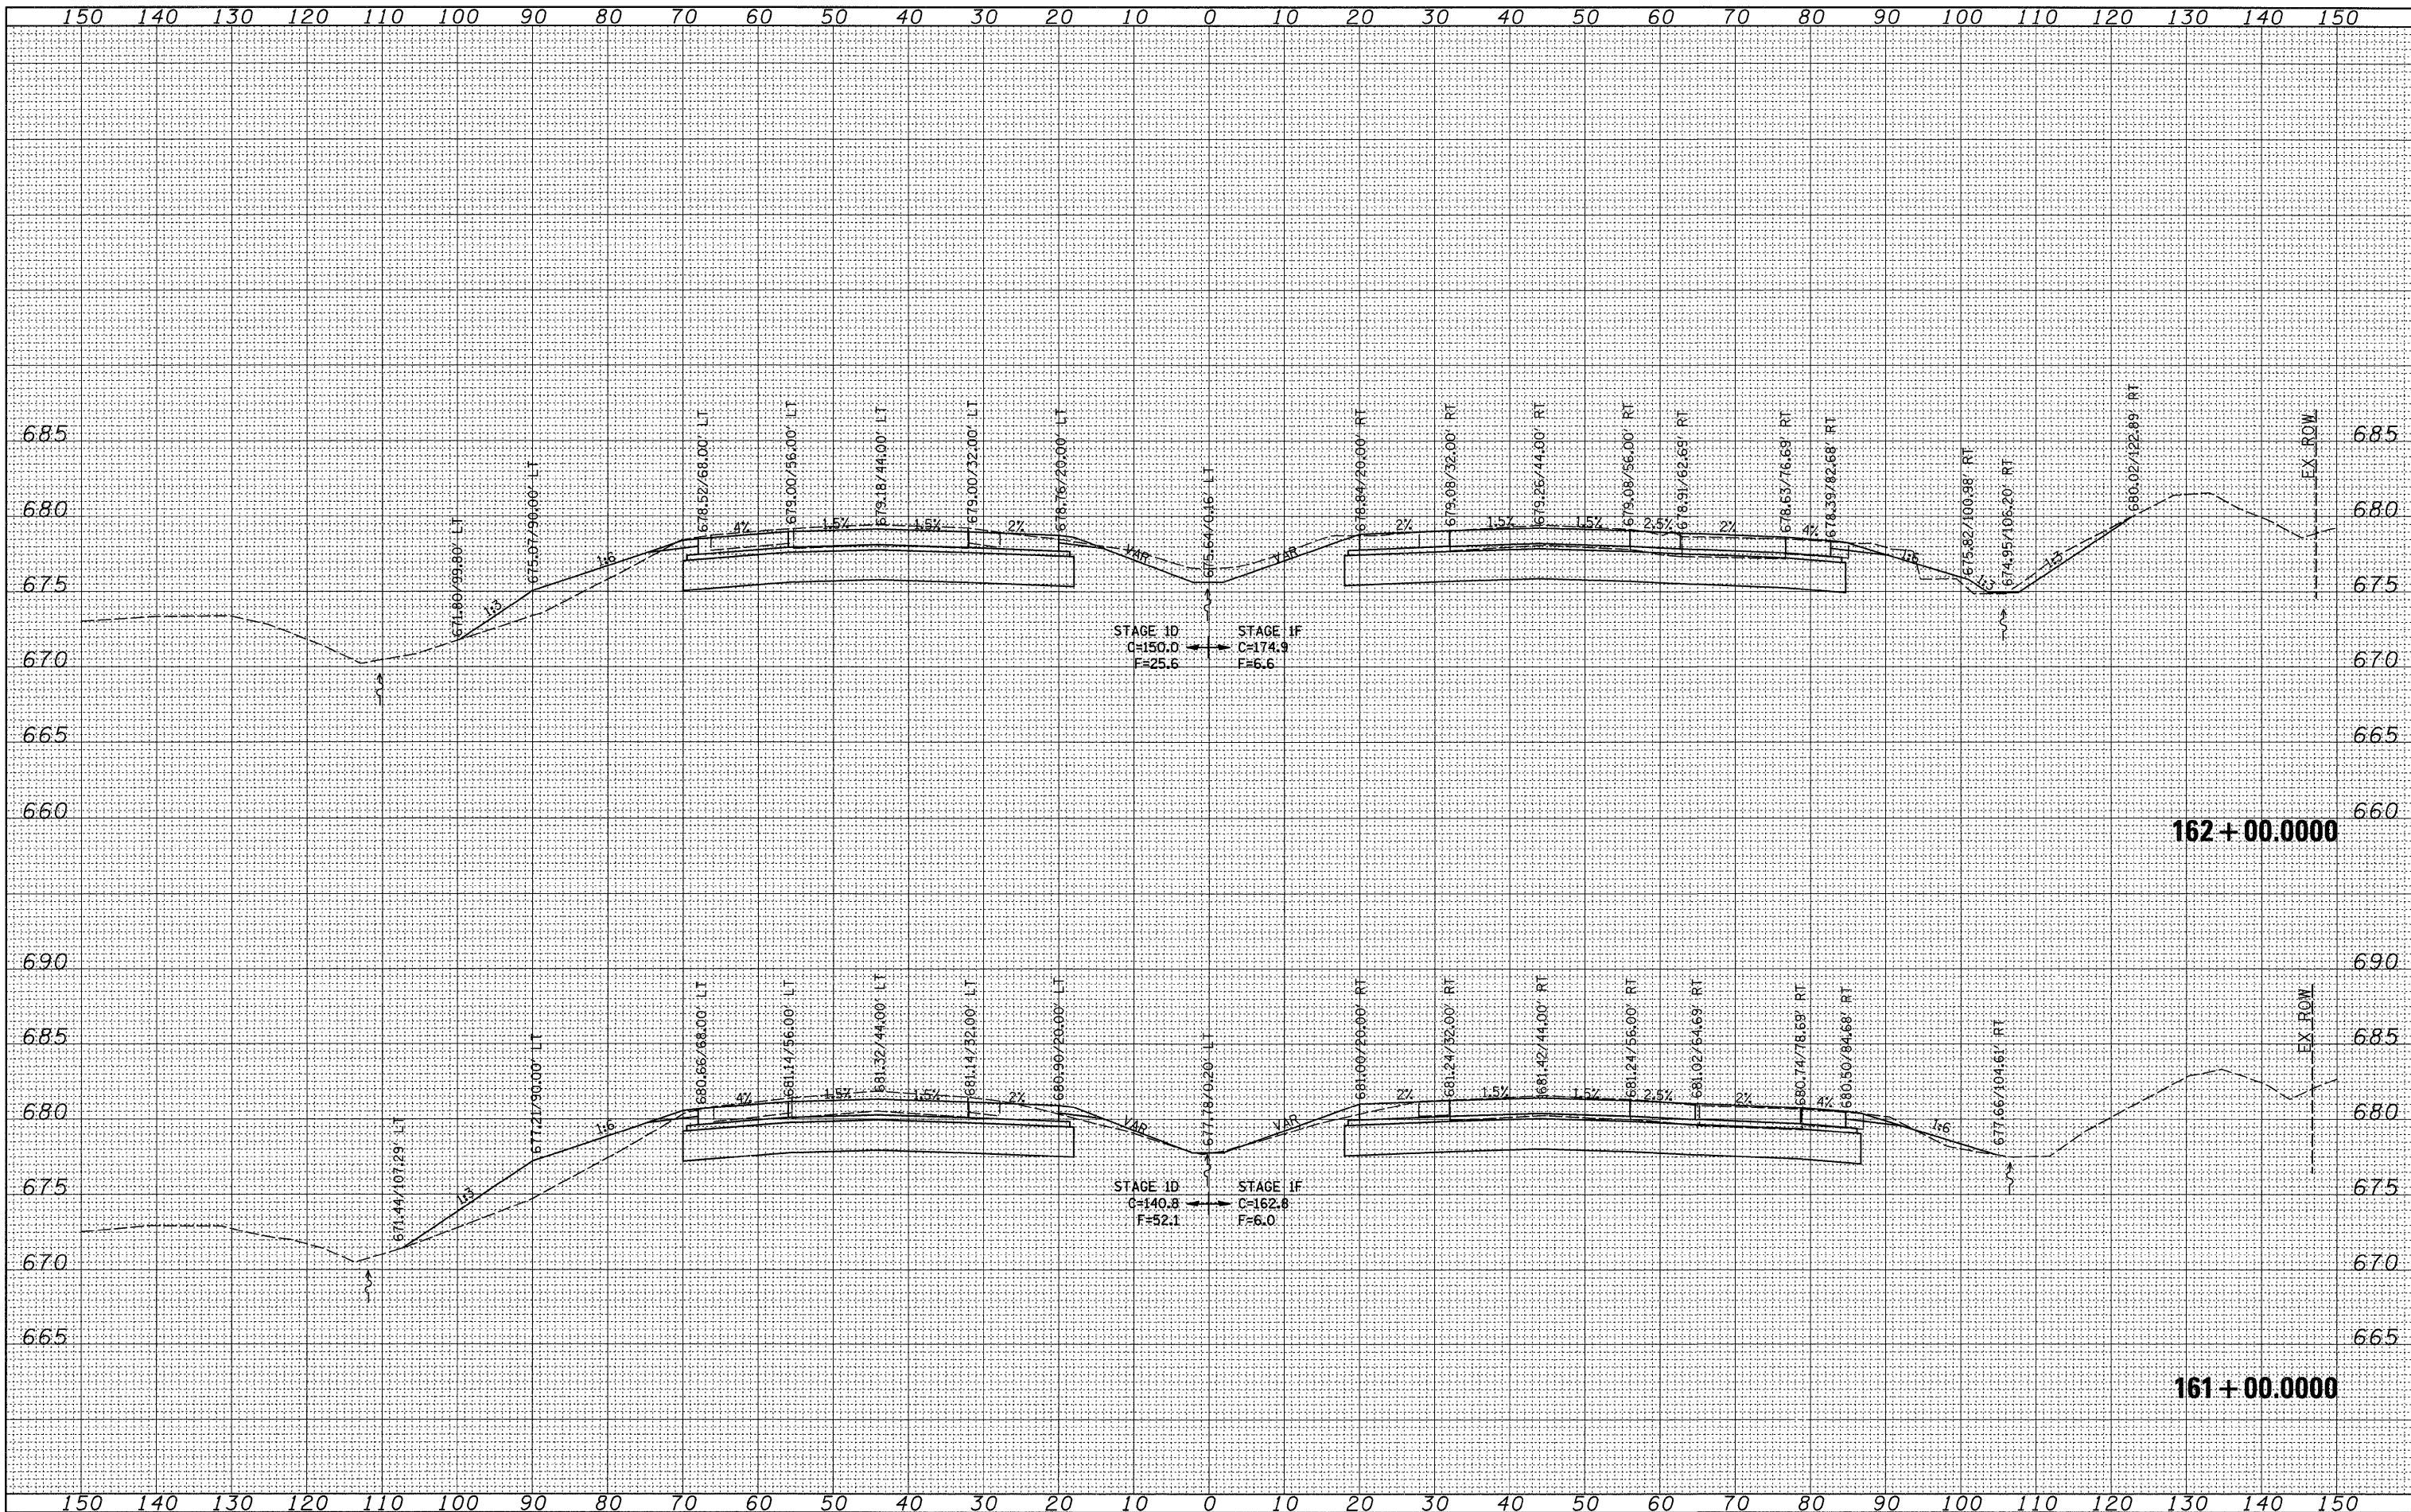

FILE NAME =
 c:\p_w\work\p\widot\grantspm\dms34289\d08483xm2.dgn

USER NAME = grantspm
 PLOT SCALE = 18.0000' / IN.
 PLOT DATE = Mon Dec 15 07:40:40 2008

DESIGNED -
 DRAWN -
 CHECKED -
 DATE -

REVISED -
 REVISED -
 REVISED -
 REVISED -

**STATE OF ILLINOIS
 DEPARTMENT OF TRANSPORTATION**

I-80 CROSS-SECTIONS

SCALE: SHEET NO. OF SHEETS STA. 161+00.0000 TO STA. 162+00.0000

F.A.I. R.T.E. 80	SECTION (81-1)R-1	COUNTY ROCK ISLAND	TOTAL SHEETS 292	SHEET NO. 280
CONTRACT NO. 64933			ILLINOIS FED. AID PROJECT	