



# TYPICAL SECTIONS

2471+79.3 - 2473+54.3 LT  
 2471+73.4 - 2473+48.5 RT

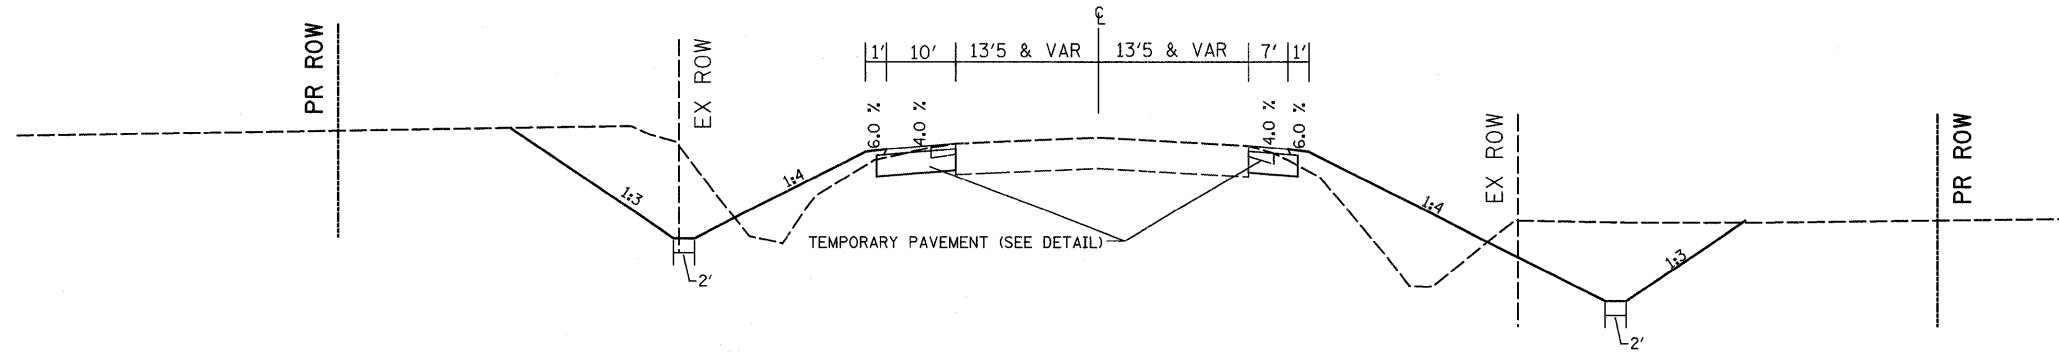

2474+38.8 - 2476+85.7 LT  
 2474+38.8 - 2476+48.5 RT

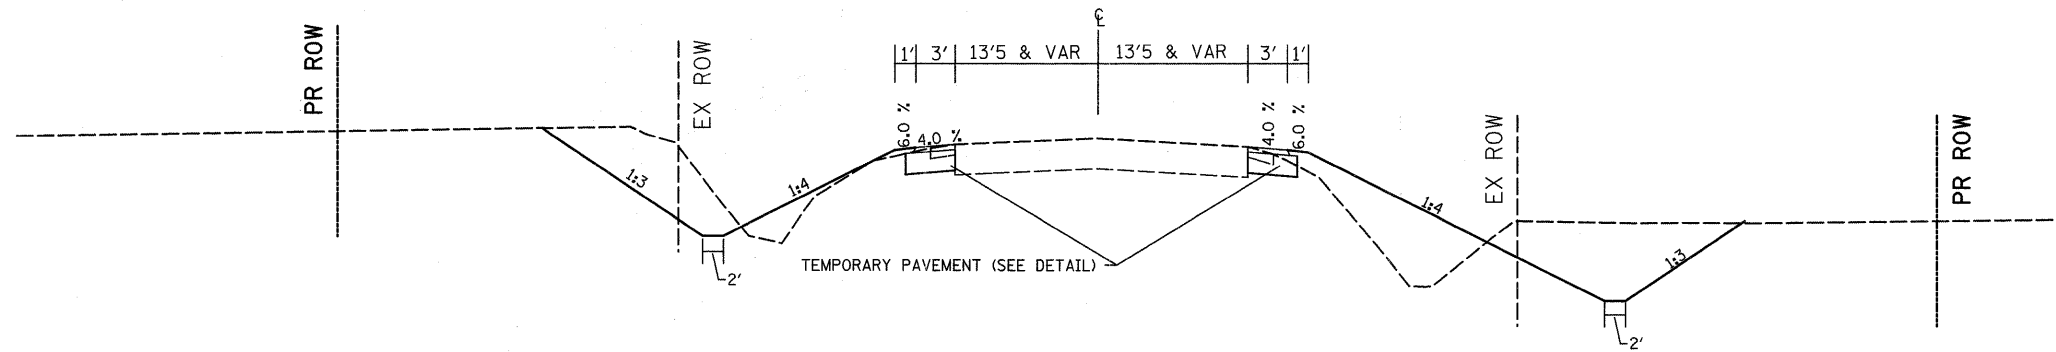

REVISSED SHEET 2/24/09 TEMPORARY PAVEMENT TO REMAIN IN PLACE

FILE NAME =	USER NAME = fordjd	DESIGNED -	REVISED -	<b>STATE OF ILLINOIS DEPARTMENT OF TRANSPORTATION</b>	<b>IL 251</b>	F.A.S. RTE.	SECTION	COUNTY	TOTAL SHEETS	SHEET NO.	
02:\pw\work\p\dot\Fordjd\dms33877\0264407-sht-typical.dgn		DRAWN -	REVISED -			1177	111T	LASALLE	59	5	
PLOT SCALE = 50.0000' / IN.		CHECKED -	REVISED -			SCALE: SHEET NO. OF SHEETS STA. TO STA.		CONTRACT NO. 64A07			
PLOT DATE = Fri Feb 20 12:28:52 2009		DATE -	REVISED -			FED. ROAD DIST. NO. ILLINOIS FED. AID PROJECT					