





STAGING TYPICAL SECTIONS

TEMPORARY PAVEMENT & SUB-BASE DETAIL

FLEXIBLE PAVEMENT OPTION

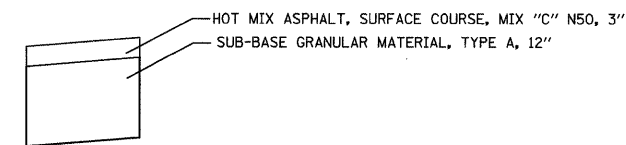

RIGID PAVEMENT OPTION

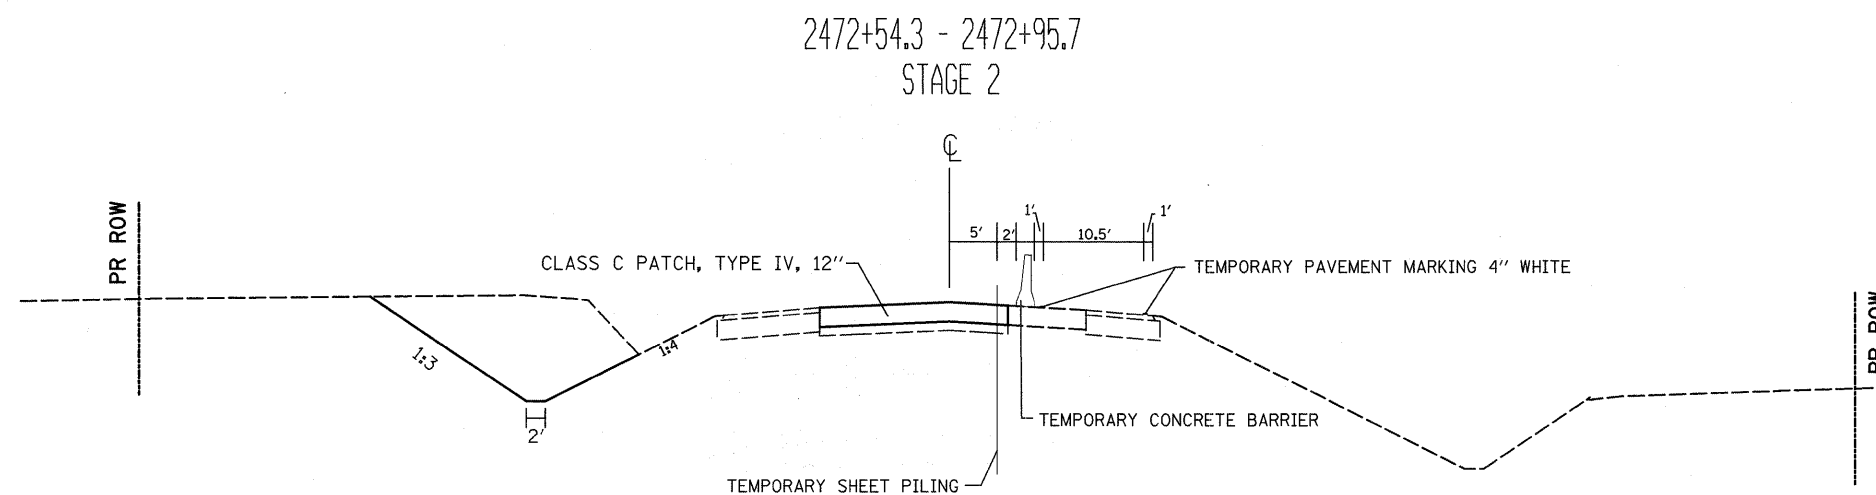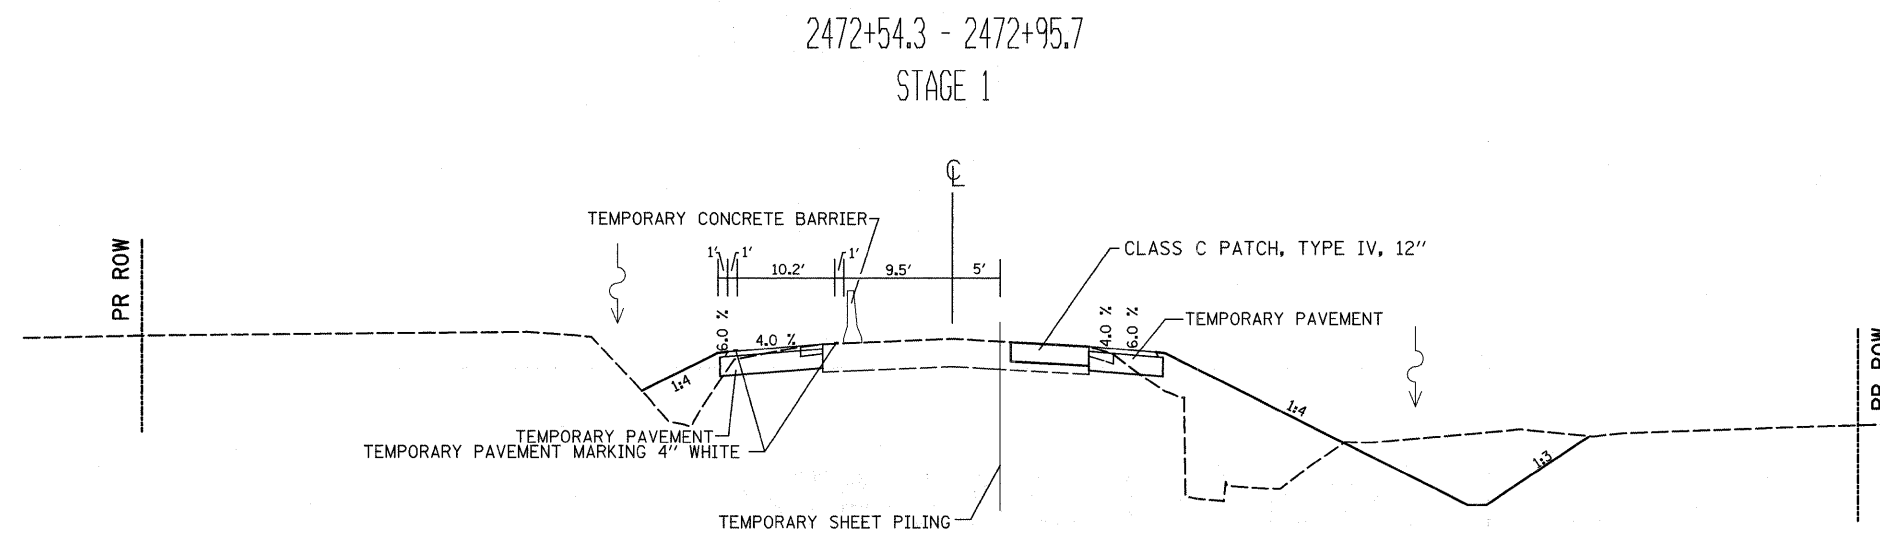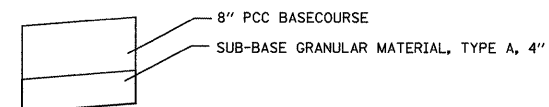

HOT MIX ASPHALT, SURFACE COURSE, MIX "C" N50 RATE OF APPLICATION = 112 lb/sq. yd./ln.
HOT MIX ASPHALT SHOULDERS, 6" RATE OF APPLICATION = 112 lb/sq. yd./ln.
ALL TEMPORARY PAVEMENT MARKINGS ARE TYPE III
LOCATION TO BE DETERMINED FROM THE SCHEDULE OF QUANTITIES
TEMPORARY PAVEMENT TO REMAIN IN PLACE

2 REVISED SHEETS 2-24-09

FILE NAME =	USER NAME = fordjd	DESIGNED -	REVISED -	STATE OF ILLINOIS DEPARTMENT OF TRANSPORTATION	IL 251	F.A.S. RTE. 1177	SECTION 111T	COUNTY LASALLE	TOTAL SHEETS 59	SHEET NO. 9	
cr:\pw\work\pwi\dot\fordjd\dms33877\1264407-sht-typ1001.dgn	PLOT SCALE = 50.0000' / IN.	DRAWN -	REVISED -			SCALE:	SHEET NO. OF SHEETS	STA.	TO STA.	FED. ROAD DIST. NO.	ILLINOIS FED. AID PROJECT
	PLOT DATE = Fri Feb 20 12:28:52 2009	CHECKED -	REVISED -			CONTRACT NO. 64A07					
		DATE -	REVISED -								