



DATE	
BY	
REVIEWED	
PLANNED	
ALIGNMENT CHECKED	
CONSTRUCTION CHECKED	
ROAD FILE NAME	
PLAN	
NOTE BOOK NO.	

DATE	
BY	
REVIEWED	
GRADES CHECKED	
STRUCTURE NOTATIONS CHECKED	
PROFILE	
NOTE BOOK NO.	

WILLIAM P. GUILFOYLE

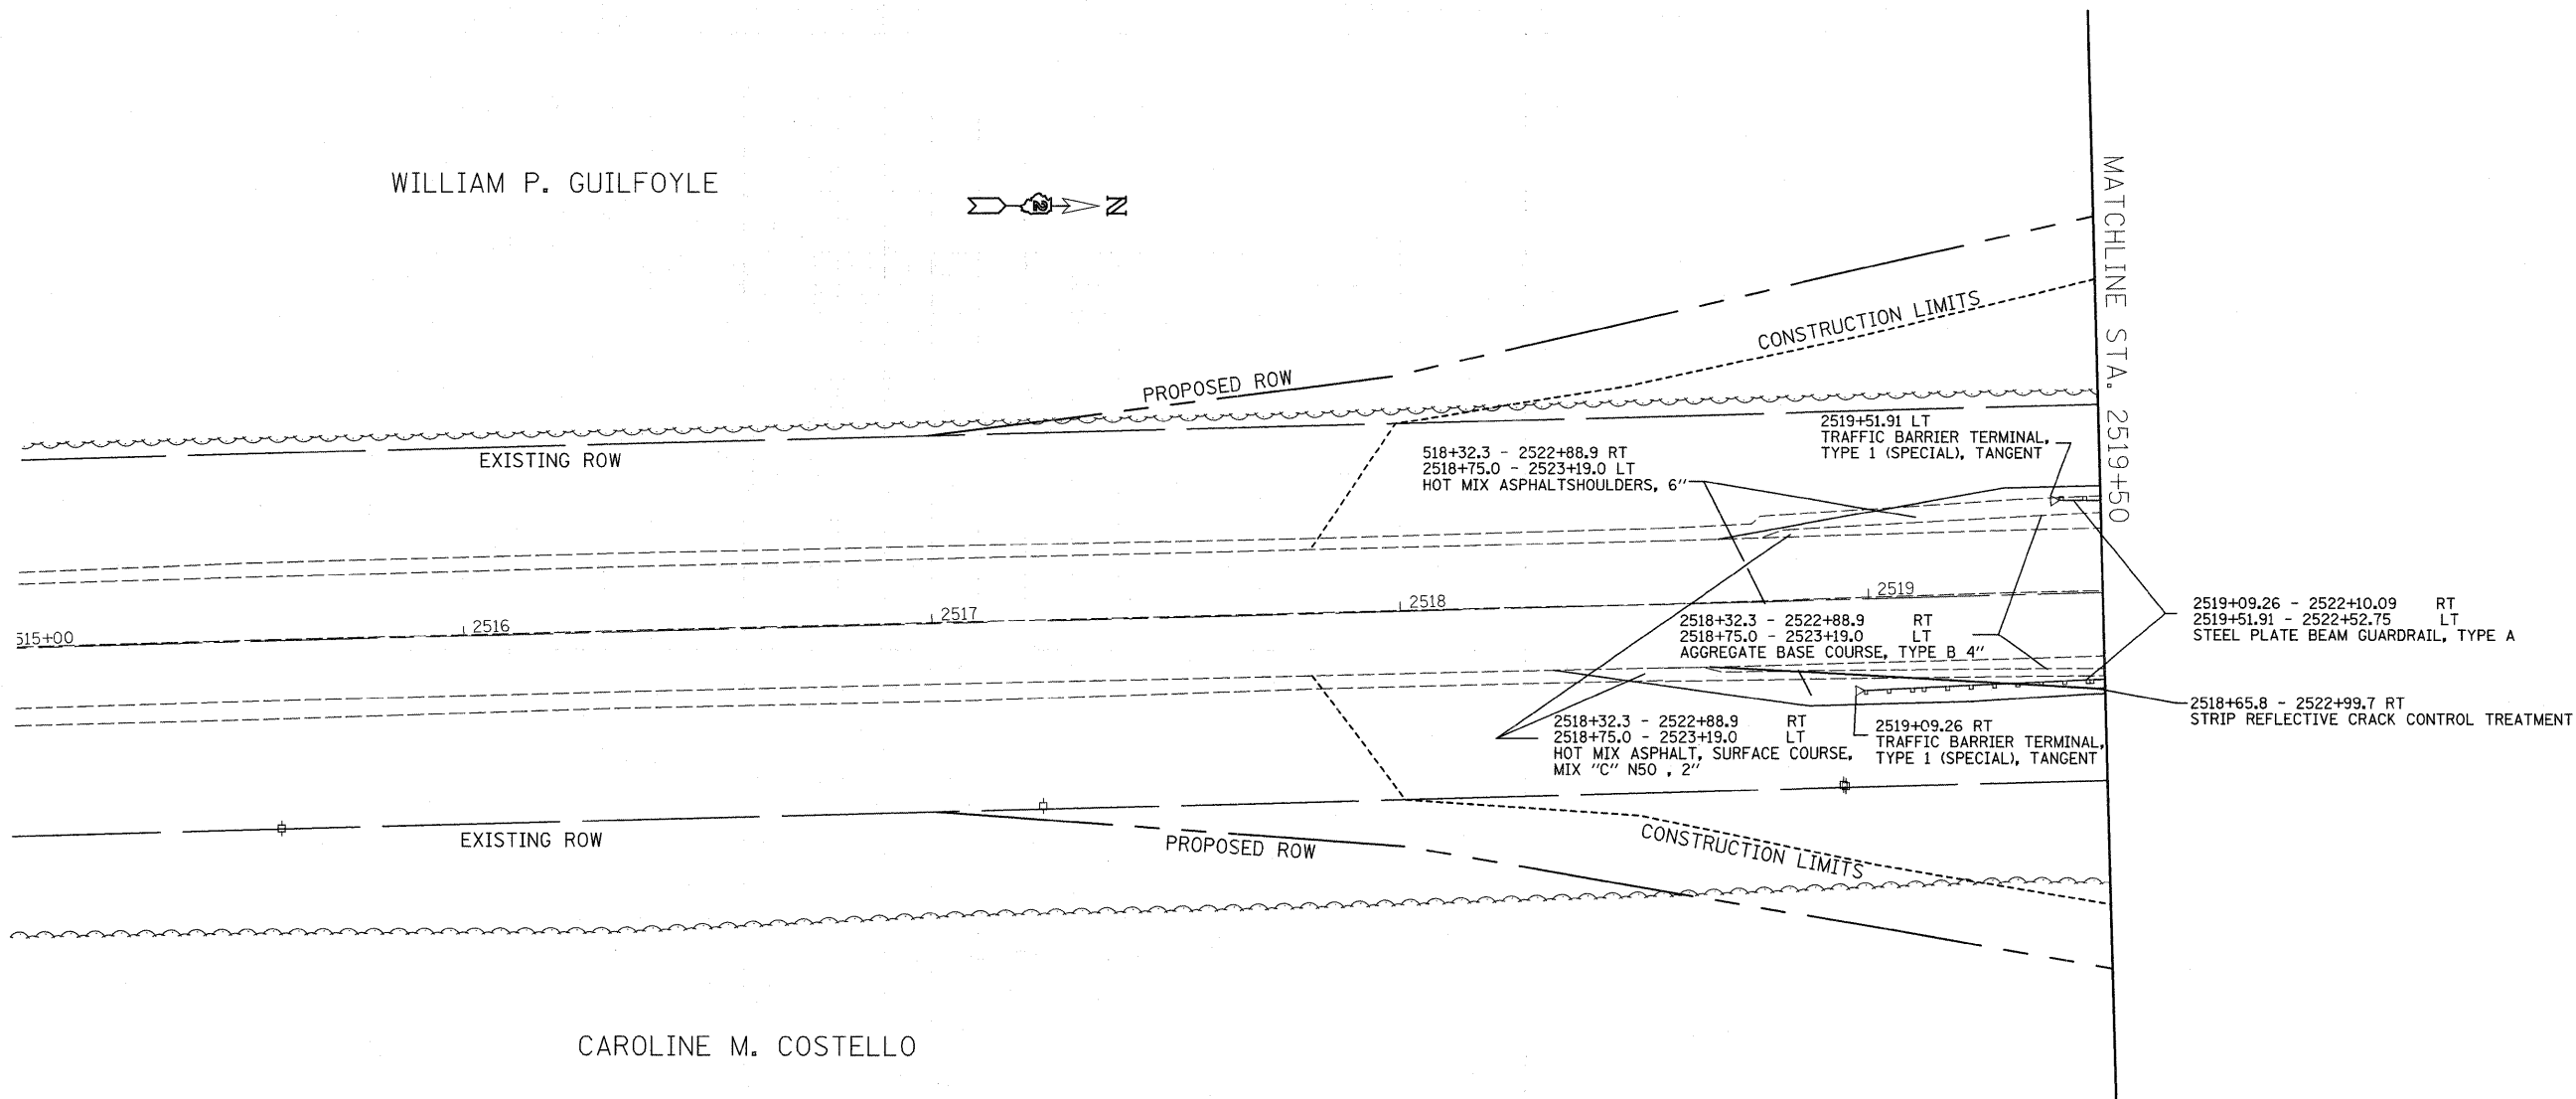

CAROLINE M. COSTELLO

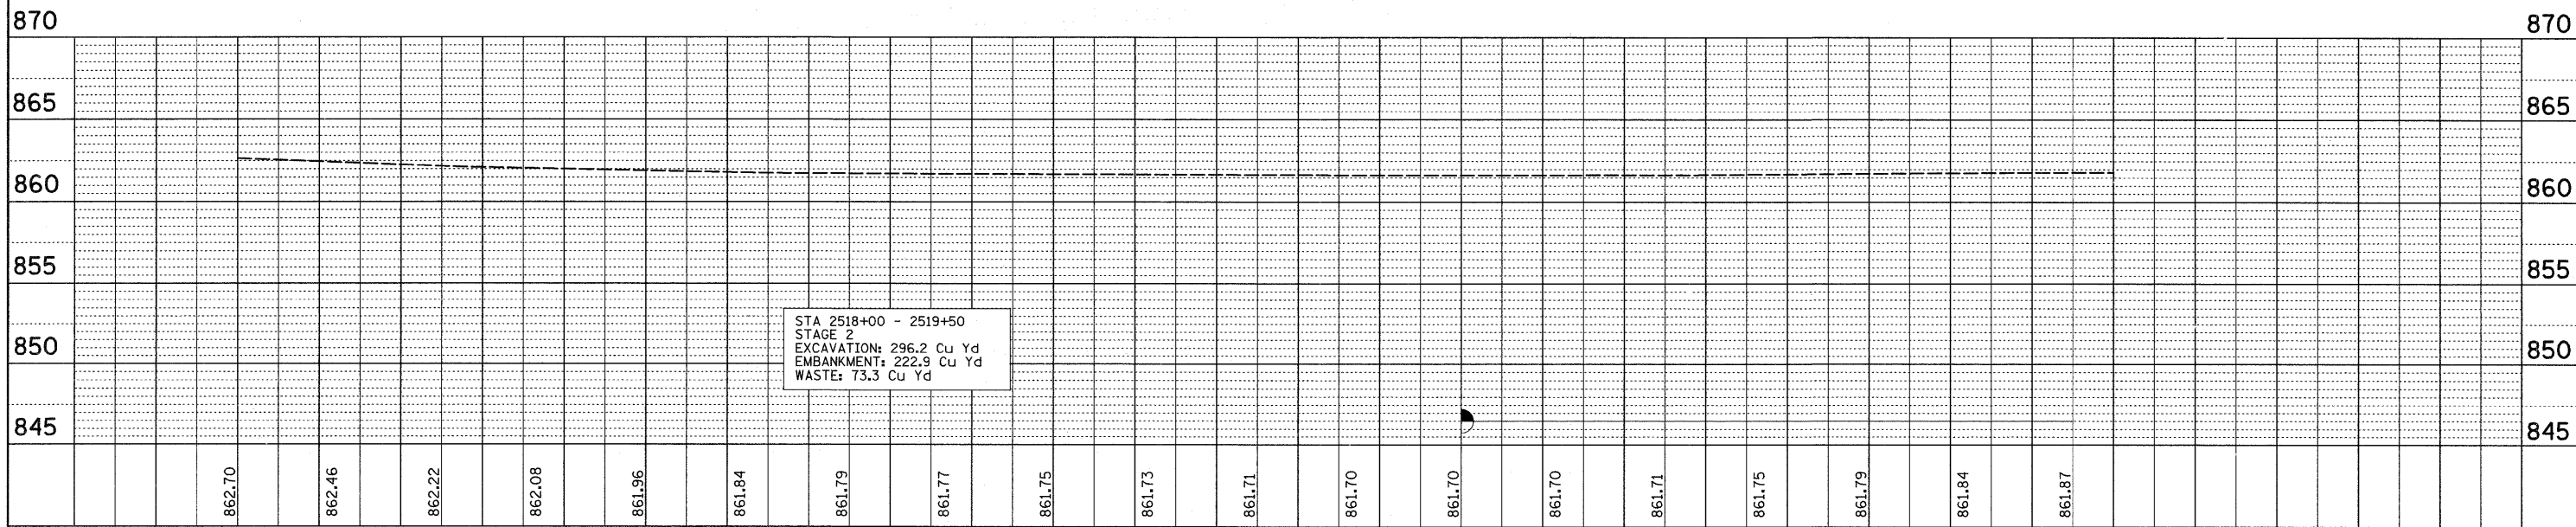

FILE NAME =	USER NAME = fordjd	DESIGNED -	REVISED -	STATE OF ILLINOIS DEPARTMENT OF TRANSPORTATION	2 REVISED SHEET 2-24-09 IL 251	F.A.S. RTE.	SECTION	COUNTY	TOTAL SHEETS	SHEET NO.
os:\pwork\PWIDOT\FORDJD\dms33877\0264A07	7-shr-p1npr-f.dgn	DRAWN -	REVISED -			1177	1117	LASALLE	59	26
PLOT SCALE = 20,000' / IN.		CHECKED -	REVISED -			CONTRACT NO. 64A07				
PLOT DATE = Fri Feb 20 12:05:03 2009		DATE -	REVISED -			SCALE: SHEET NO. OF SHEETS STA. TO STA.		FED. ROAD DIST. NO. ILLINOIS FED. AID PROJECT		