


STAGE 1

Sta. 2471 + 00 – 2478 + 00

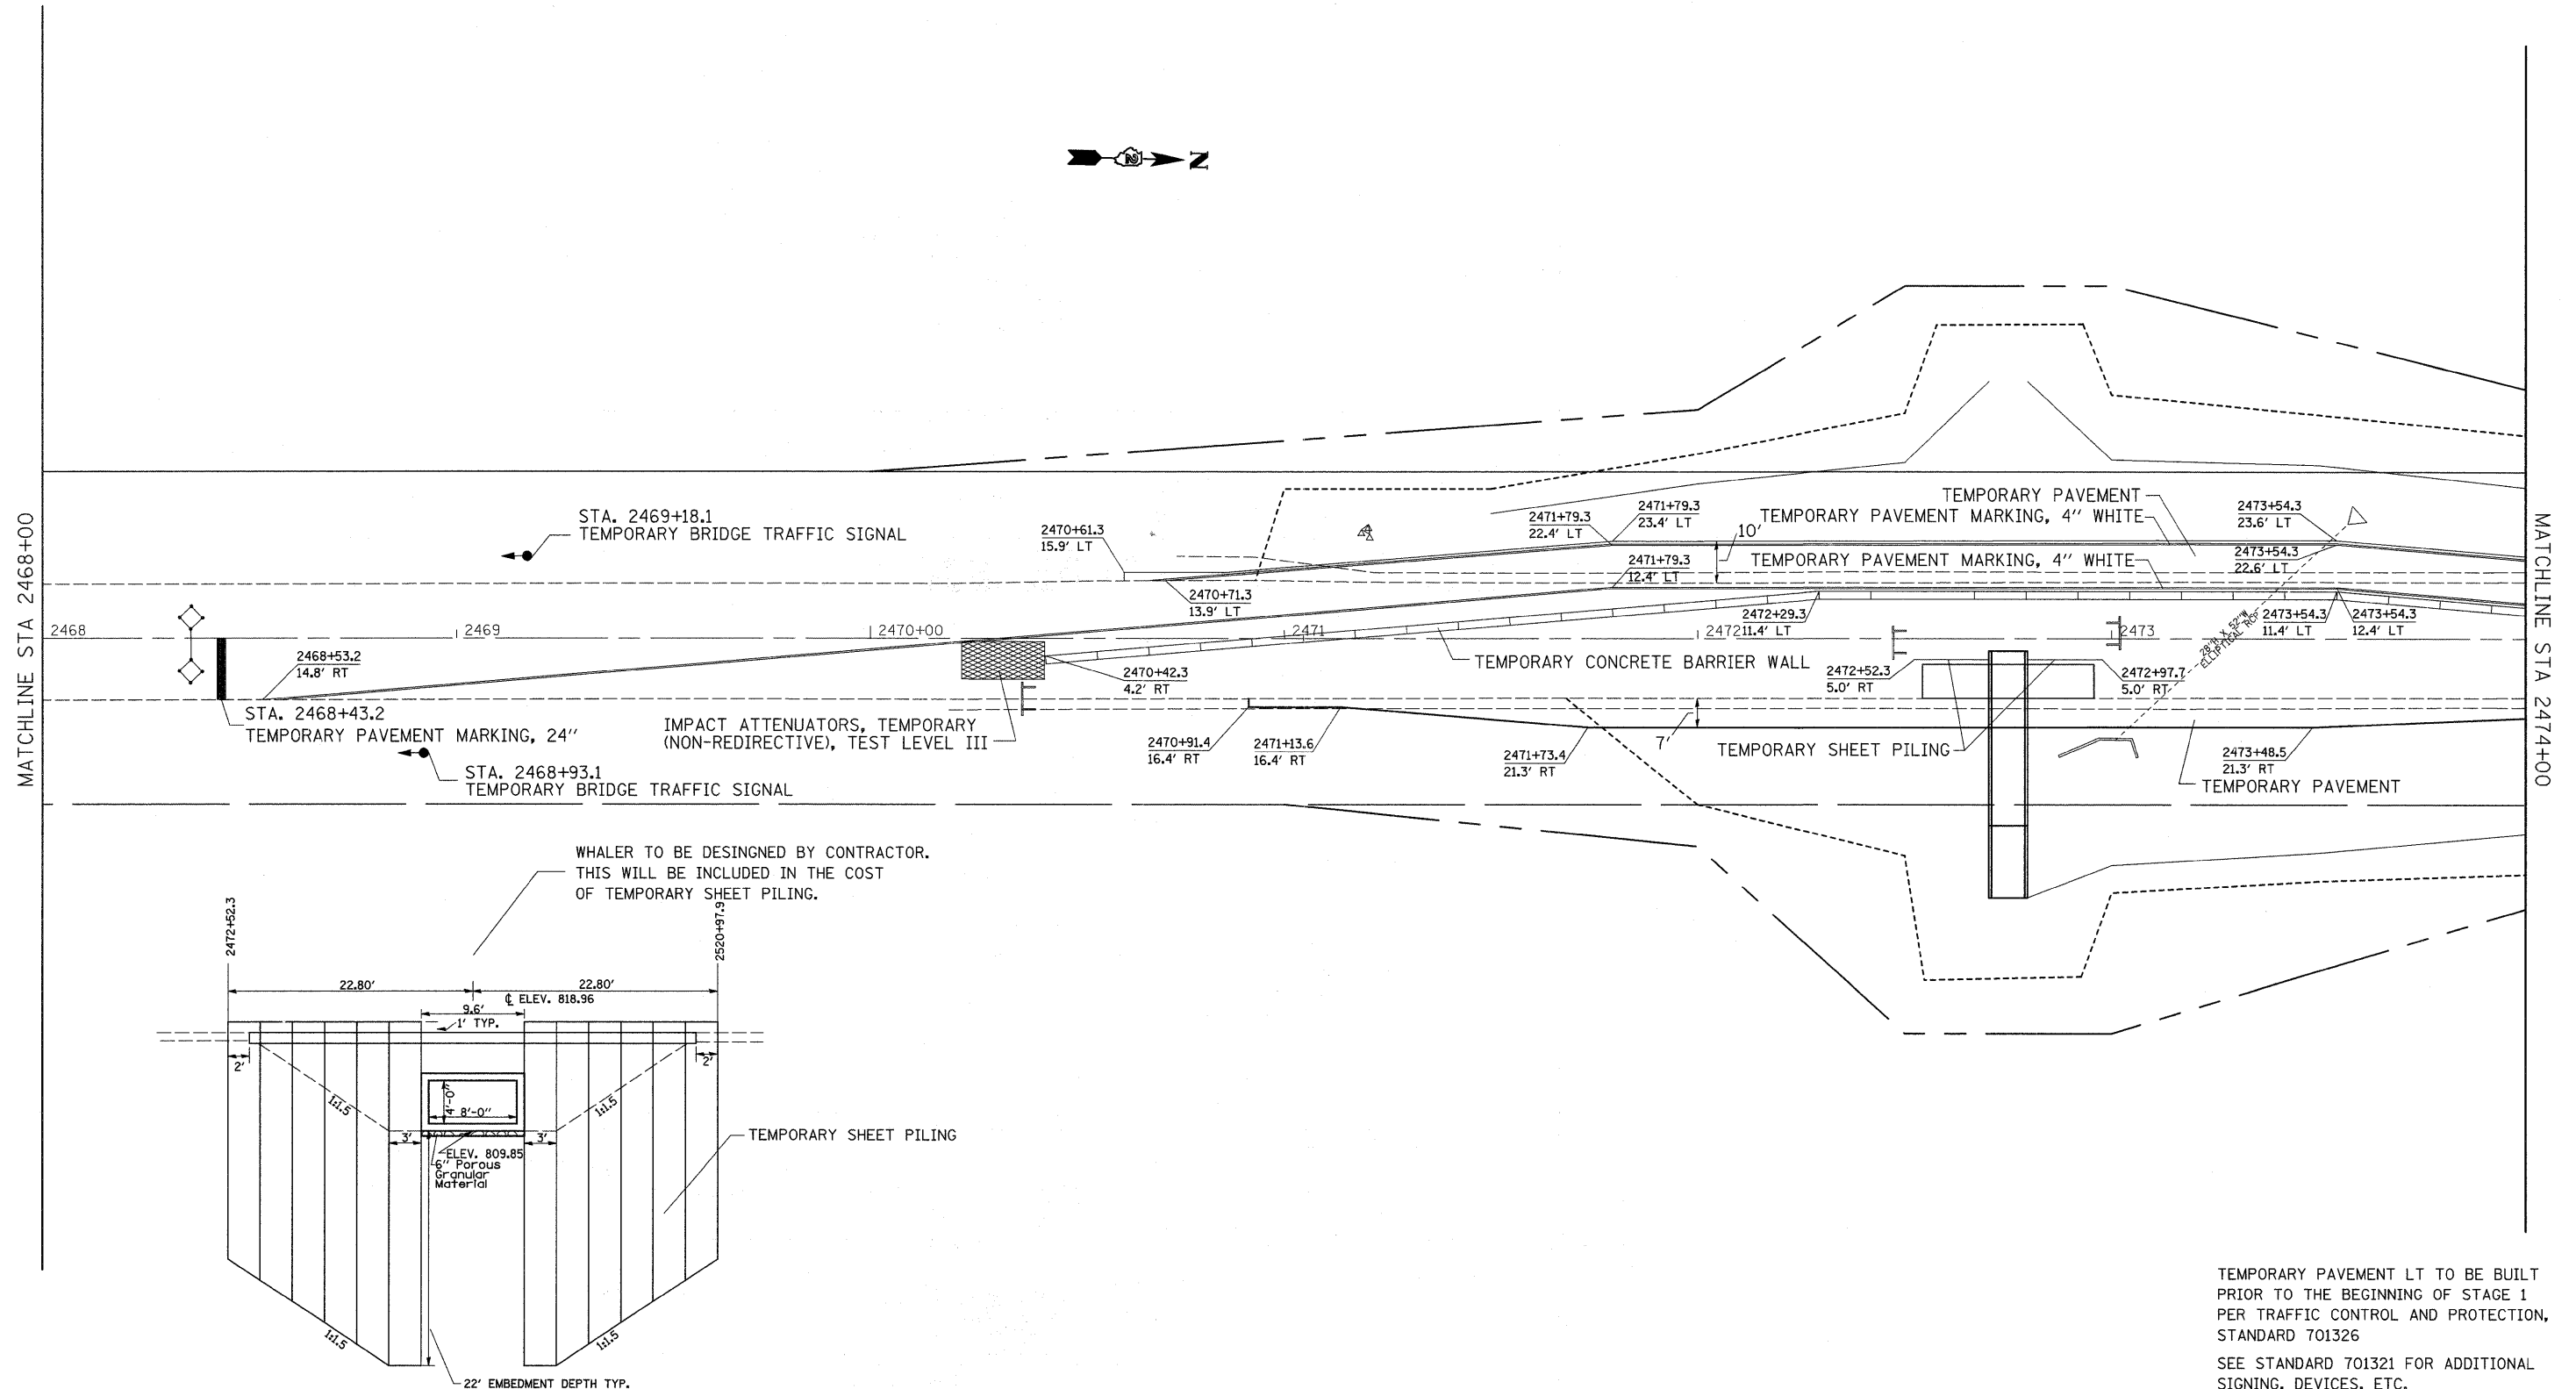

TEMPORARY PAVEMENT LT TO BE BUILT PRIOR TO THE BEGINNING OF STAGE 1 PER TRAFFIC CONTROL AND PROTECTION, STANDARD 701326
SEE STANDARD 701321 FOR ADDITIONAL SIGNING, DEVICES, ETC.

FILE NAME =	USER NAME = fordjd	DESIGNED -	REVISED -	STATE OF ILLINOIS DEPARTMENT OF TRANSPORTATION	REVISED SHEET 2-24-09 IL 251	F.A. RTE.	SECTION	COUNTY	TOTAL SHEETS	SHEET NO.	
02:\pwwork\pwwork\fordjd\dms33877\0264607-sht-staging.dgn		DRAWN -	REVISED -			1177	111T	LASALLE	59	31A	
PLOT SCALE = 20,0000' / IN.		CHECKED -	REVISED -			CONTRACT NO. 64A07					
PLOT DATE = Fri Feb 20 12:20:48 2009		DATE -	REVISED -			ILLINOIS FED. AID PROJECT					
						SCALE:	SHEET NO.	OF	SHEETS	STA.	TO STA.