


STAGE 1

Sta. 2471 + 00 - 2478 + 00

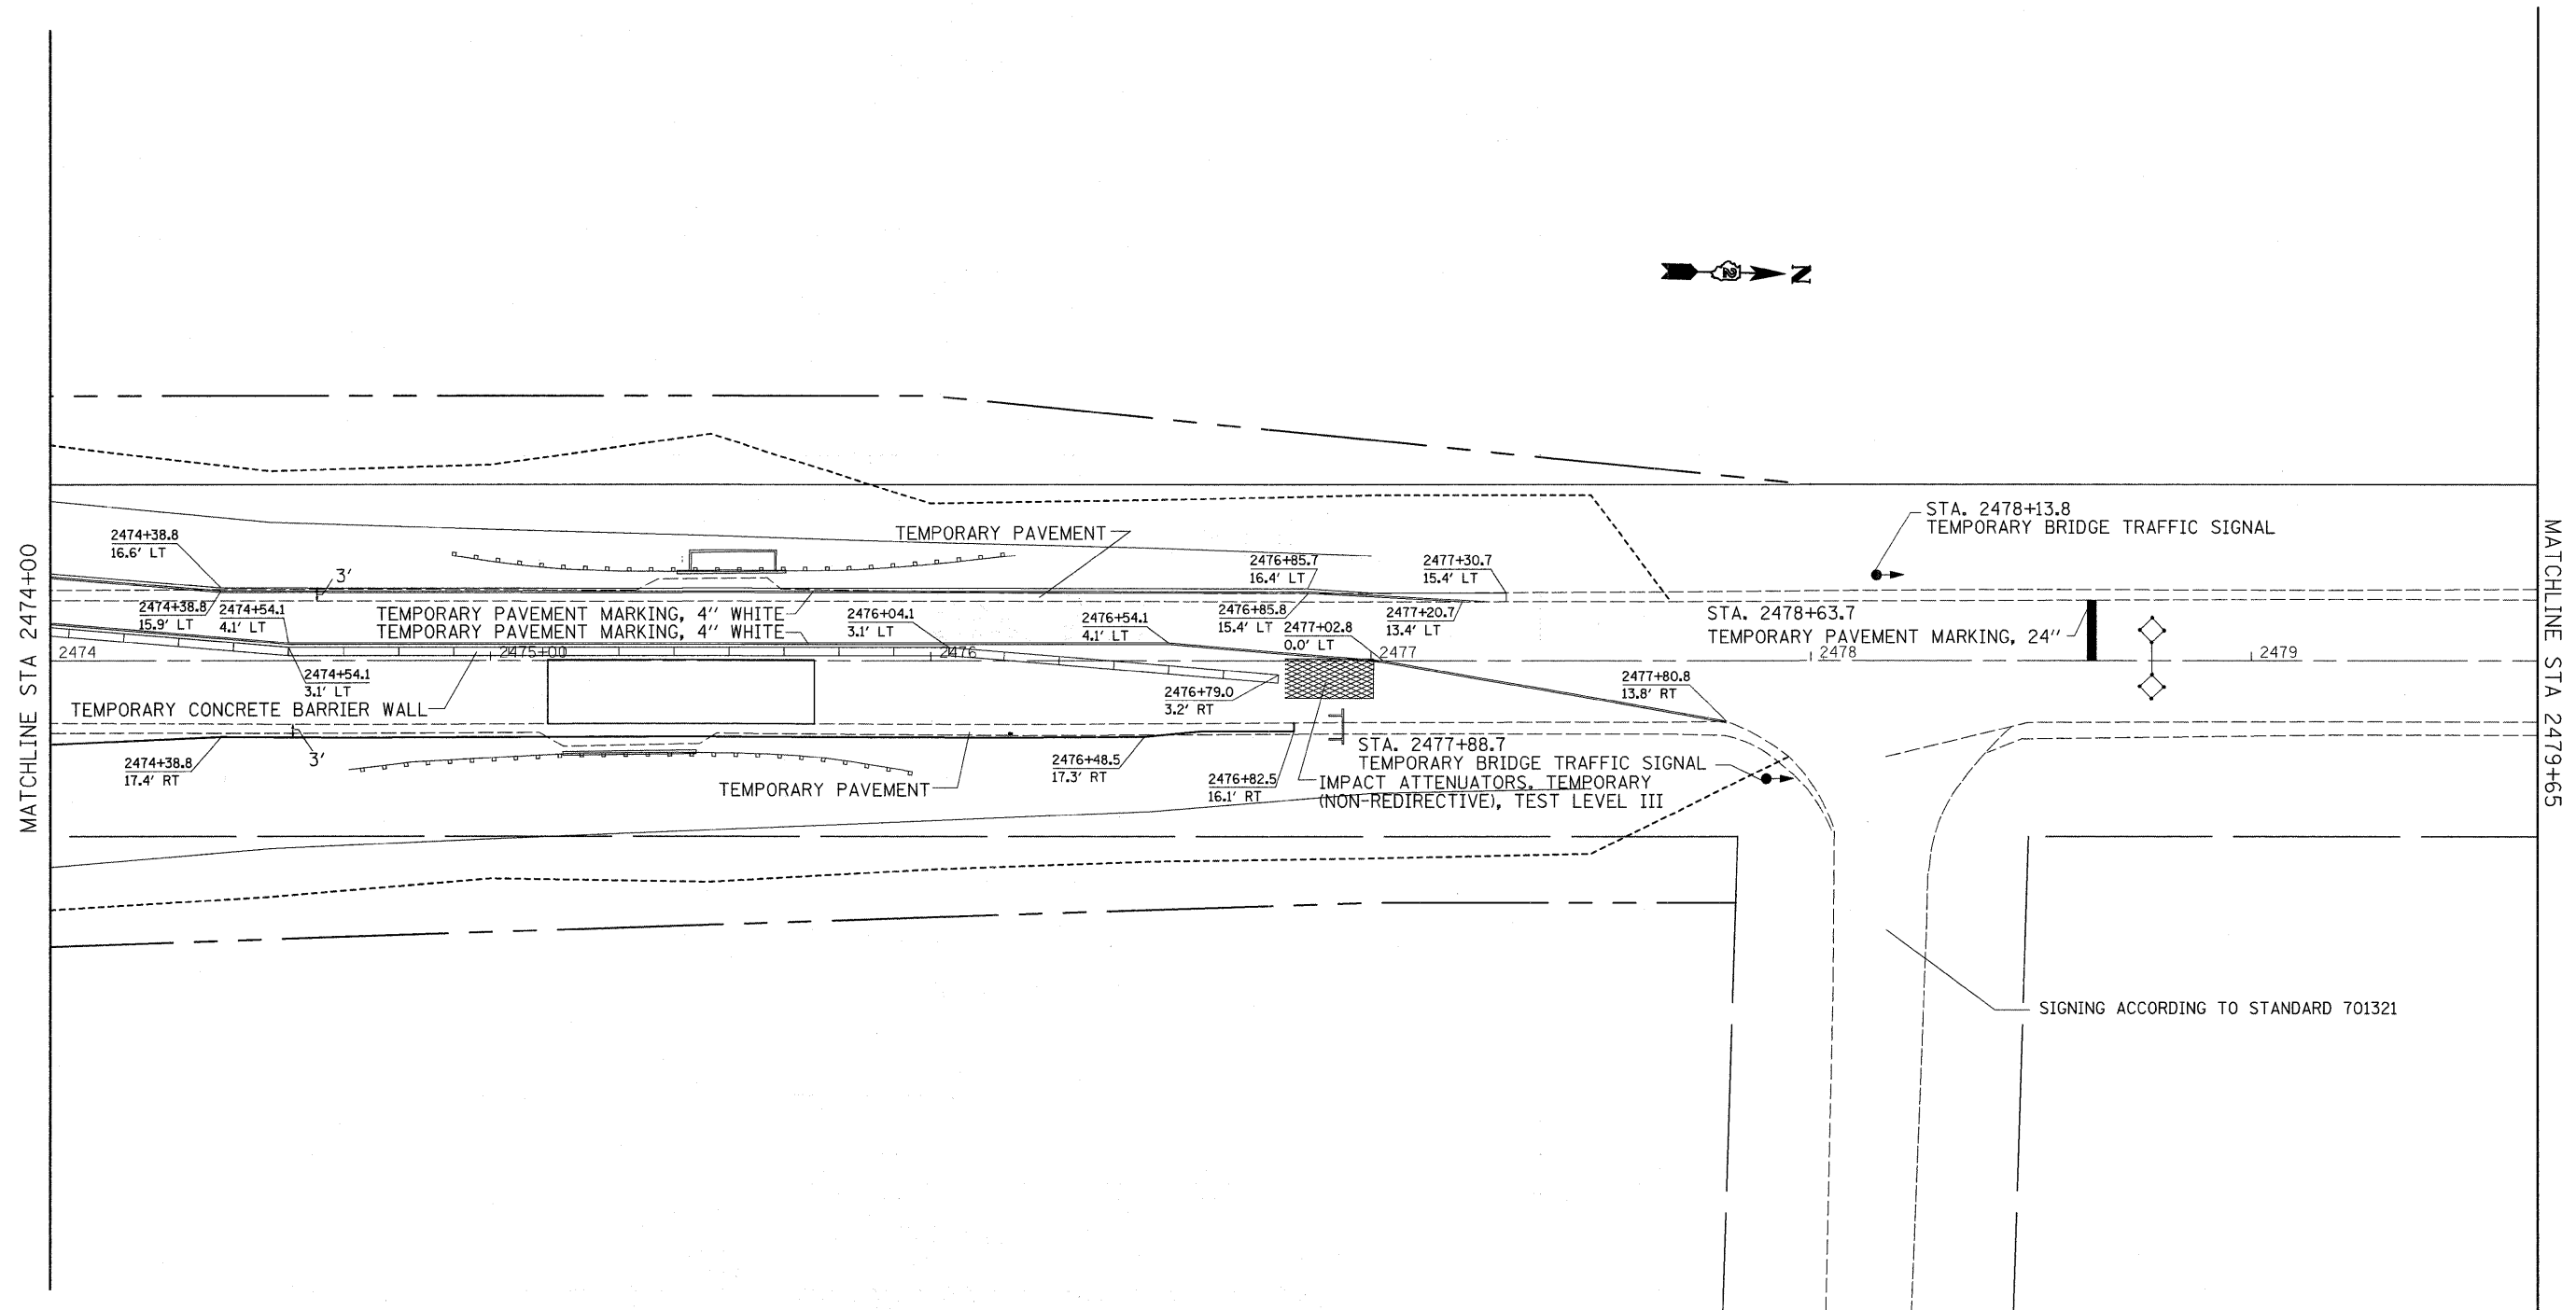

TEMPORARY PAVEMENT LT TO BE BUILT PRIOR TO THE BEGINNING OF STAGE 1 PER TRAFFIC CONTROL AND PROTECTION, STANDARD 701326

SEE STANDARD 701321 FOR ADDITIONAL SIGNING, DEVICES, ETC.

FILE NAME =	USER NAME = fardjd	DESIGNED -	REVISED -	STATE OF ILLINOIS DEPARTMENT OF TRANSPORTATION	REVISED SHEET 2-24-09 IL 251	F.A. RTE.	SECTION	COUNTY	TOTAL SHEETS	SHEET NO.	
os:\pwork\pwork\fordjd\dms33877\0264607-sh1-staging.dgn	17-sh1-staging.dgn	DRAWN -	REVISED -			1177	111T	LASALLE	59	31B	
PLOT SCALE = 20,0000' / IN.		CHECKED -	REVISED -			CONTRACT NO. 64A07					
PLOT DATE = Fri Feb 20 12:20:48 2009		DATE -	REVISED -			FED. ROAD DIST. NO. ILLINOIS FED. AID PROJECT					