


STAGE 2

Sta. 2471 + 00 - 2478 + 00

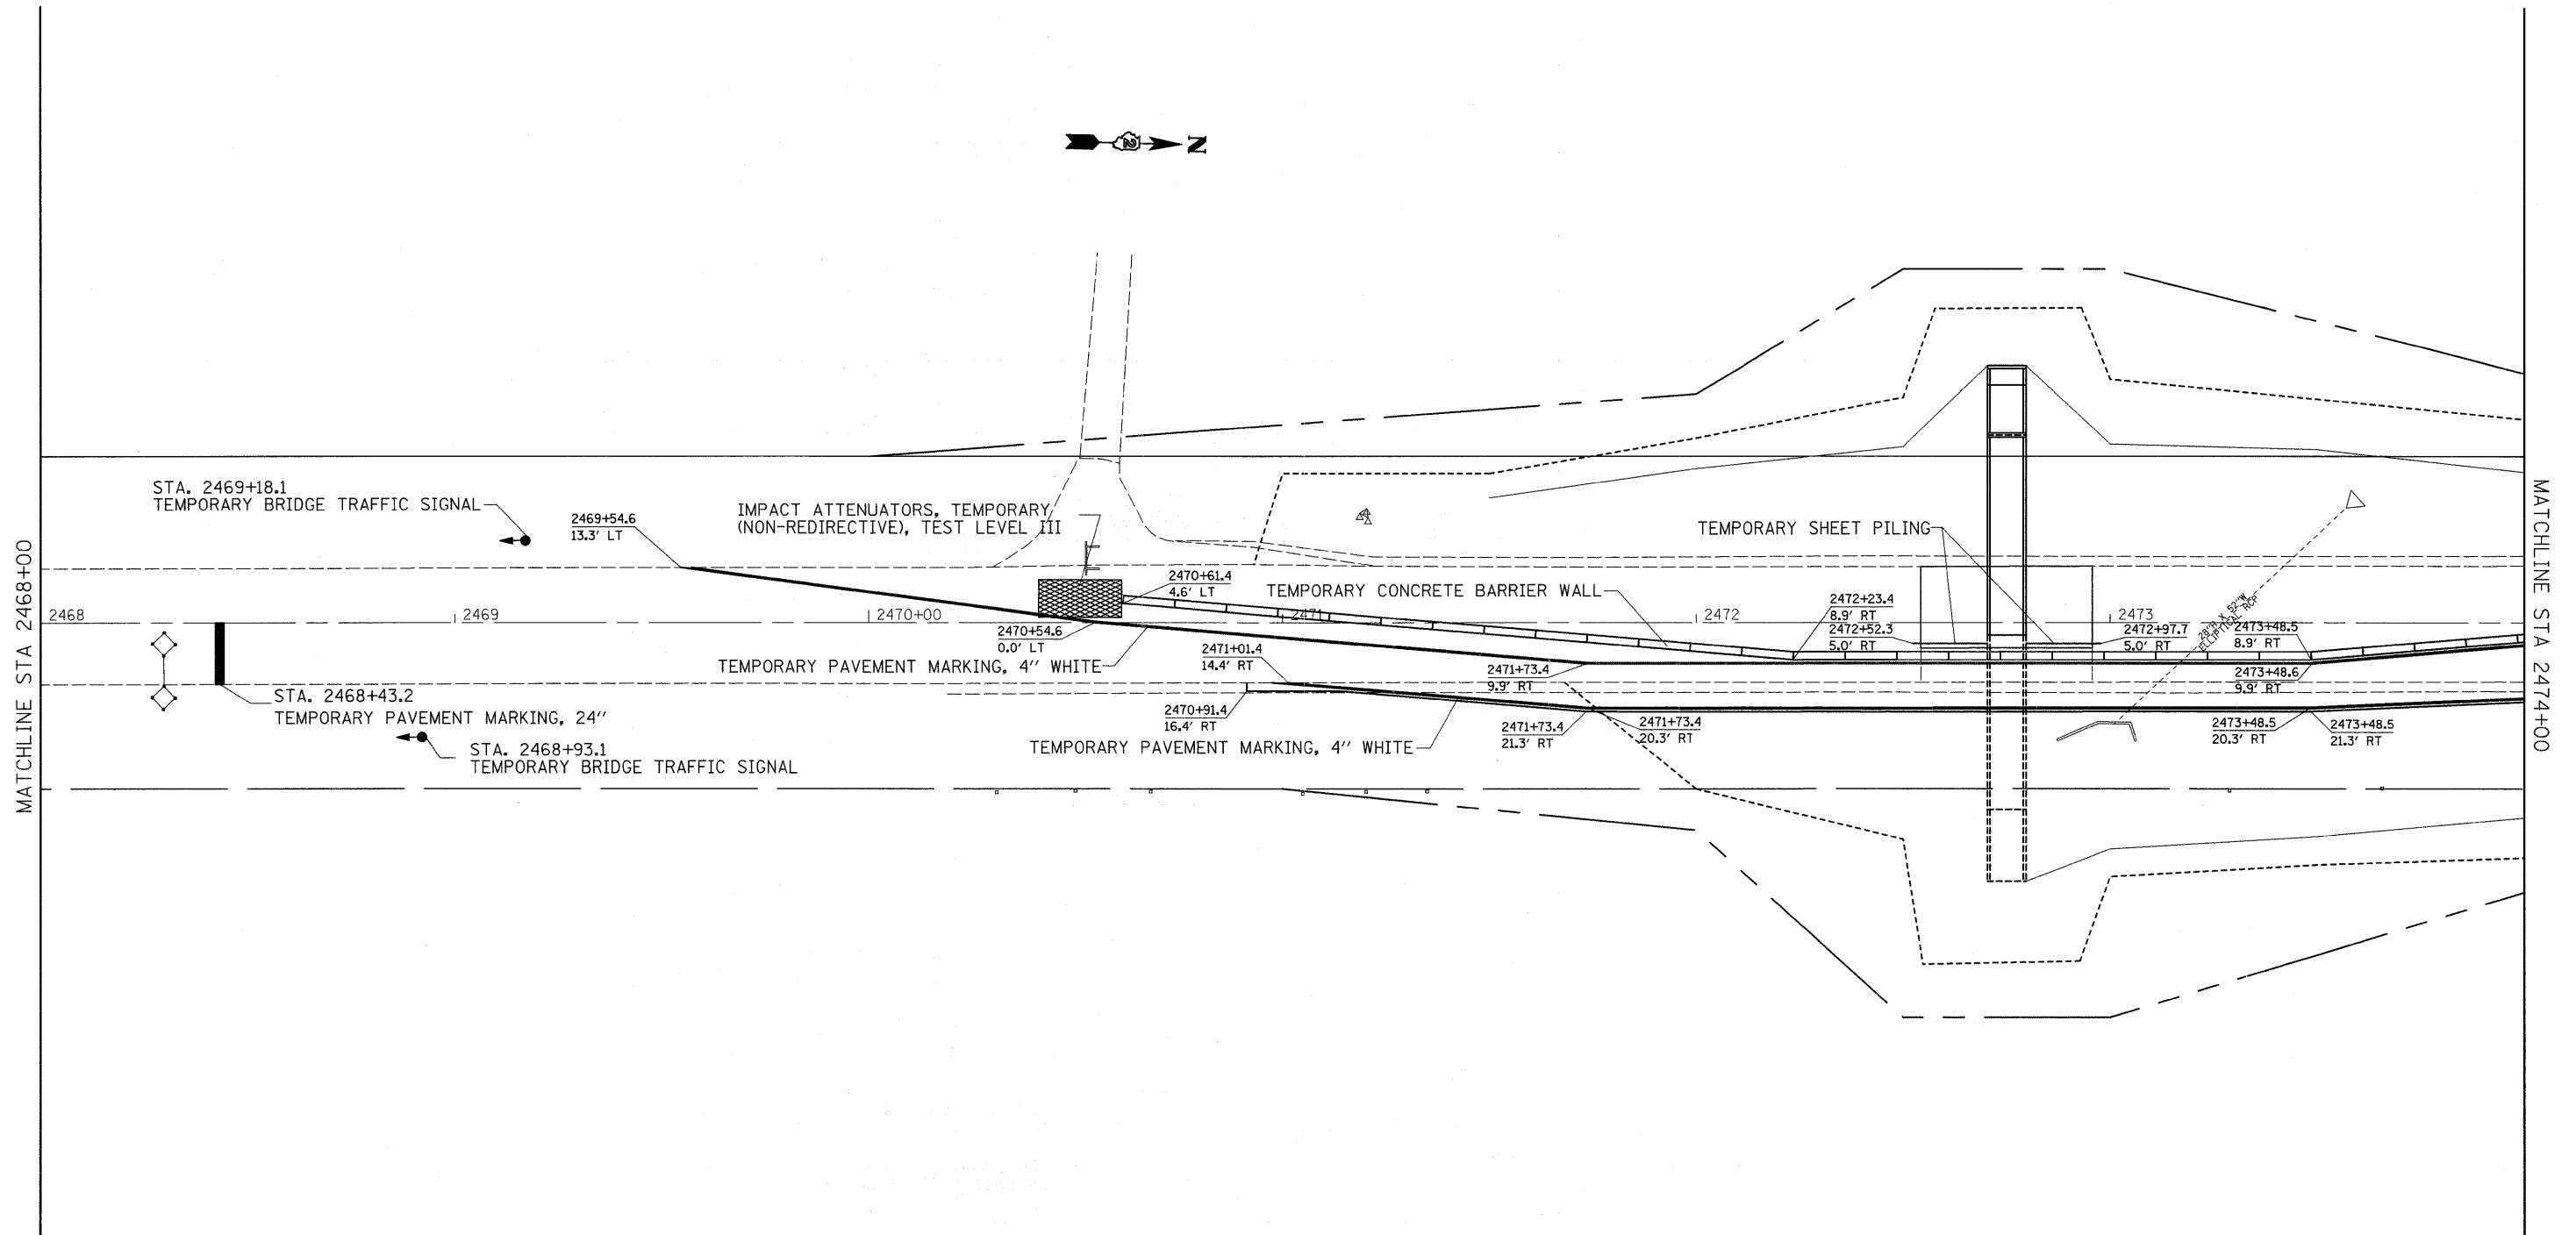

SEE STANDARD 701321 FOR ADDITIONAL
SIGNING, DEVICES, ETC.

FILE NAME =	USER NAME = fordjd	DESIGNED -	REVISED -
os:\pwork\pwork\fordjd\dms33877\0264607-ahst-staging.dgn		DRAWN -	REVISED -
		CHECKED -	REVISED -
		DATE -	REVISED -

STATE OF ILLINOIS
DEPARTMENT OF TRANSPORTATION

REVISOR'S MARK			
2 REVISED SHEET 2-24-09			
IL 251			
SCALE:	SHEET NO.	OF SHEETS	STA. TO STA.

F.A. RTE.	SECTION	COUNTY	TOTAL SHEETS	SHEET NO.
1177	111T	LASALLE	59	31C
CONTRACT NO. 64A07				
FED. ROAD DIST. NO. ILLINOIS FED. AID PROJECT				