


STAGE 2

Sta. 2471 + 00 - 2478 + 00

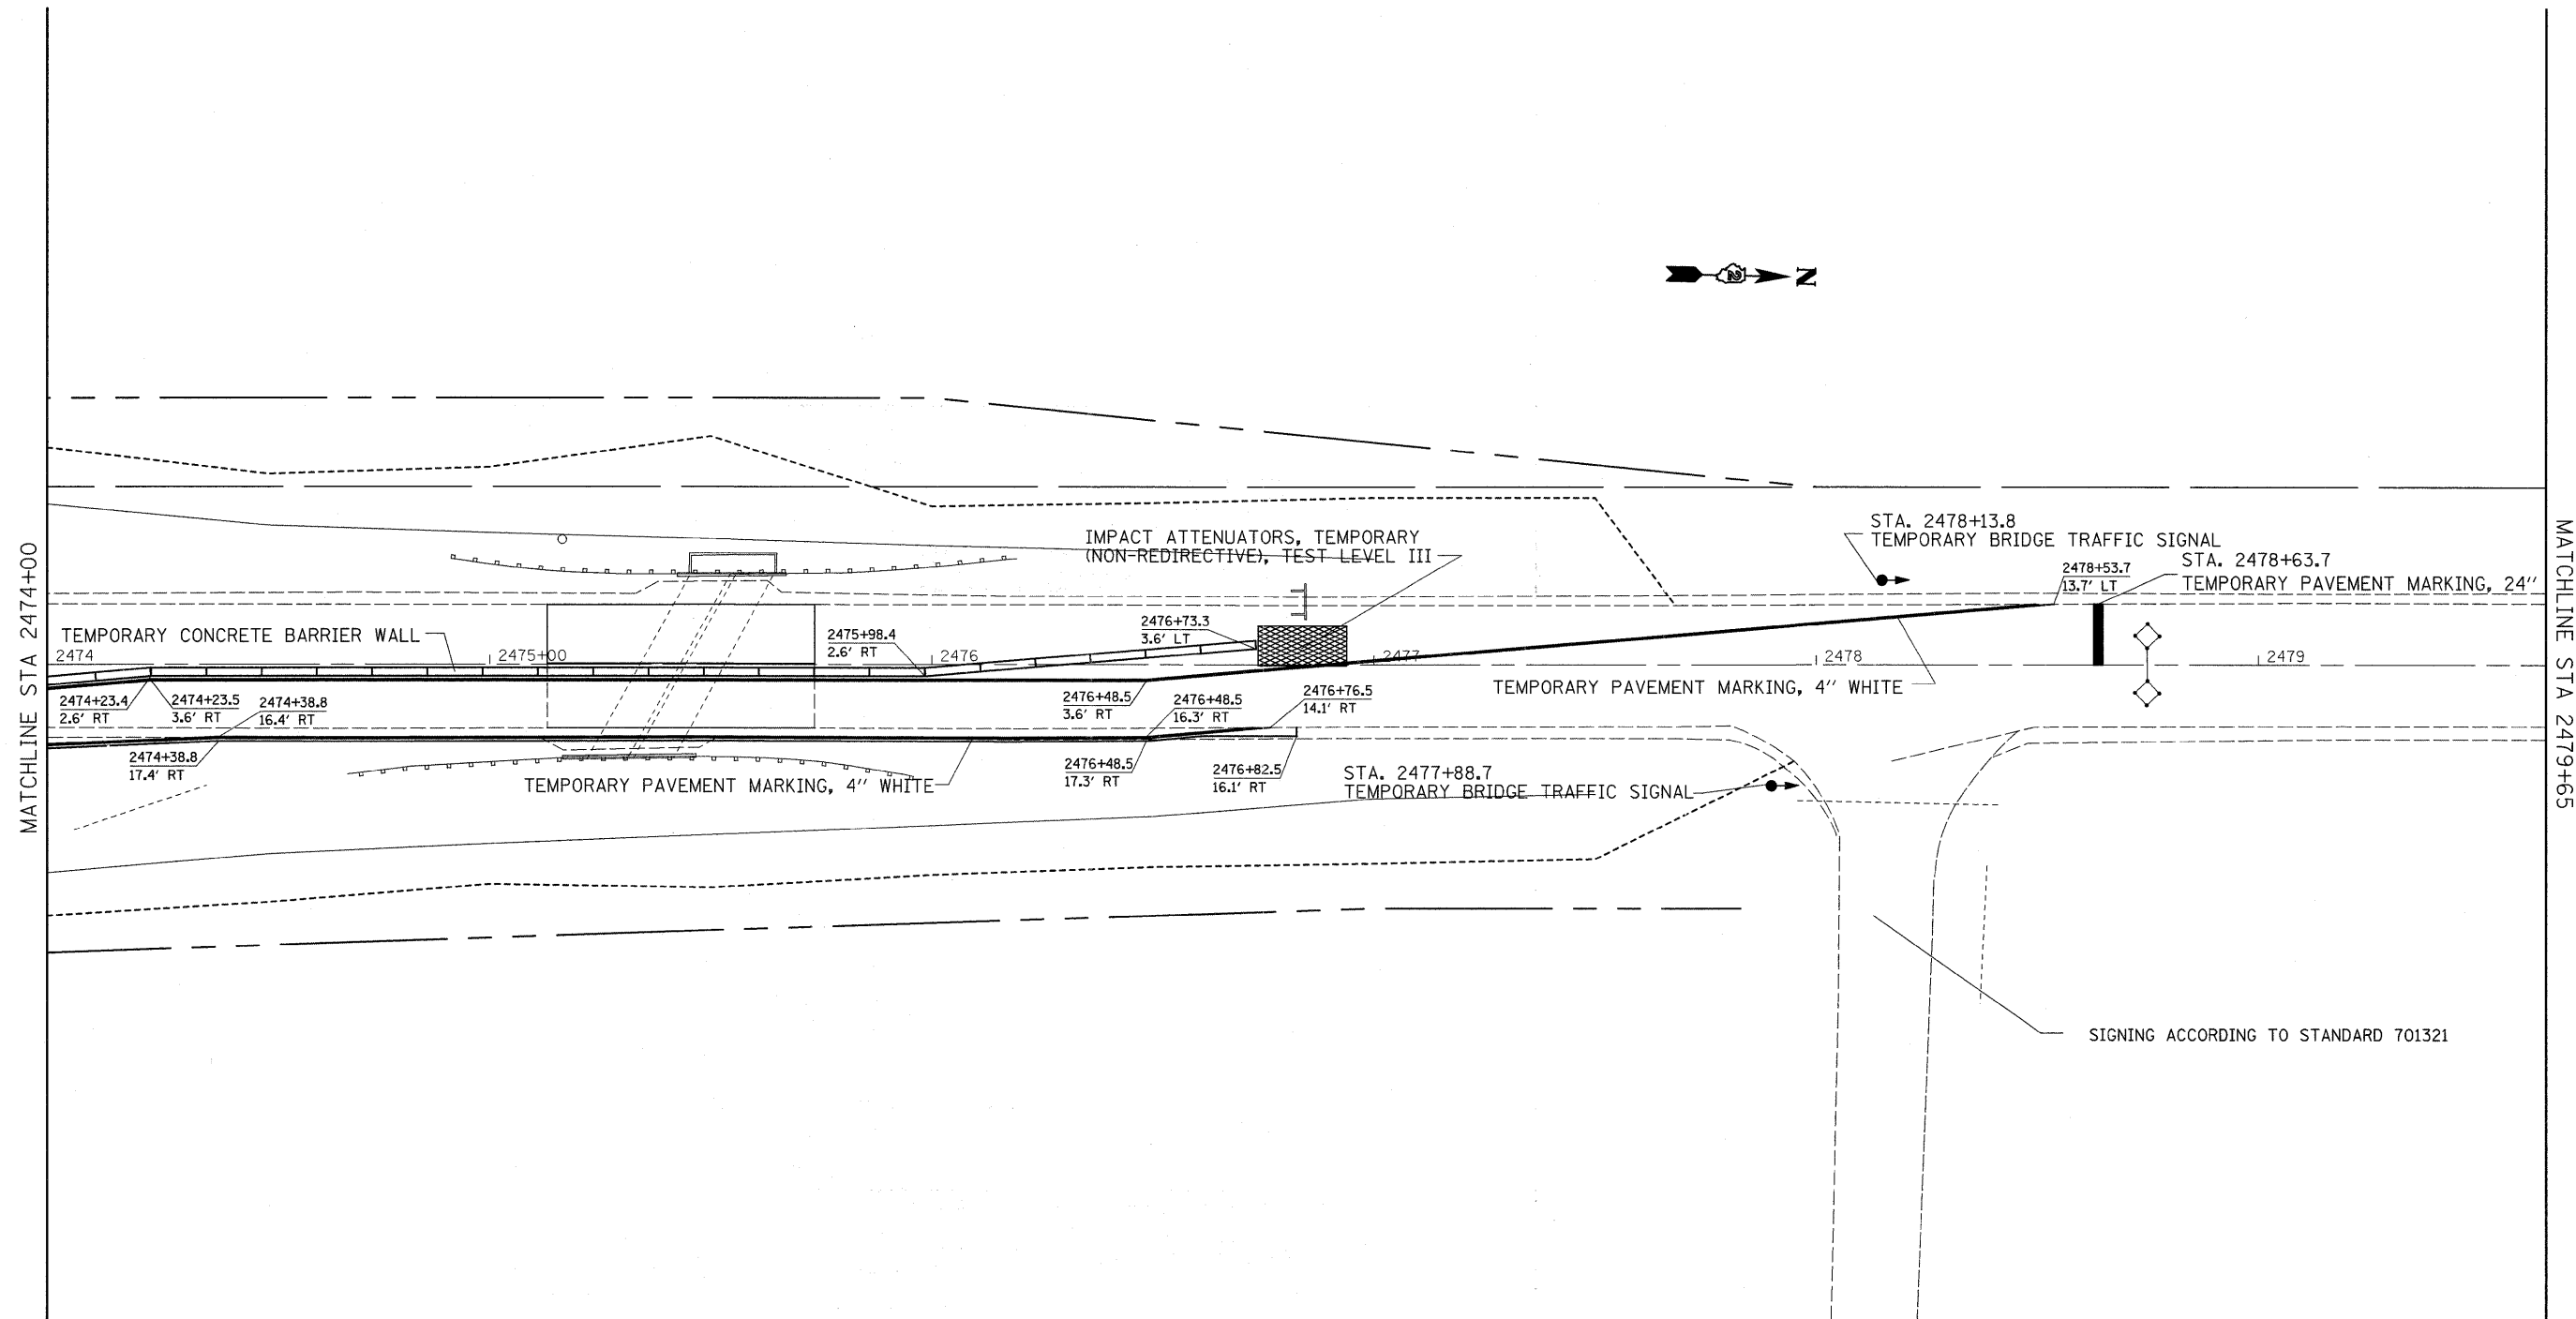

2 REVISSED SHEET 2-24-09

SEE STANDARD 701321 FOR ADDITIONAL
SIGNING, DEVICES, ETC.

FILE NAME =	USER NAME = fordjd	DESIGNED -	REVISED -	STATE OF ILLINOIS DEPARTMENT OF TRANSPORTATION	IL 251	F.A. RTE.	SECTION	COUNTY	TOTAL SHEETS	SHEET NO.	
01\pwork\psidot\Fordjd\dms33877\0264607-shr-staging.dgn	07-shr-staging.dgn	DRAWN -	REVISED -			1177	111T	LASALLE	59	31D	
PLOT SCALE = 20,0000 ' / IN.		CHECKED -	REVISED -			CONTRACT NO. 64A07					
PLOT DATE = Fri Feb 20 12:20:49 2009		DATE -	REVISED -			FED. ROAD DIST. NO. ILLINOIS FED. AID PROJECT					
						SCALE:		SHEET NO. OF SHEETS		STA. TO STA.	