


DATE	
BY	
FINISHED SURVEY	
PLOTTED	
NOTE BOOK	
AREAS CHECKED	
NO.	

DATE	
BY	
ORIGINAL SURVEY	
PLOTTED	
NOTE BOOK	
AREAS CHECKED	
NO.	

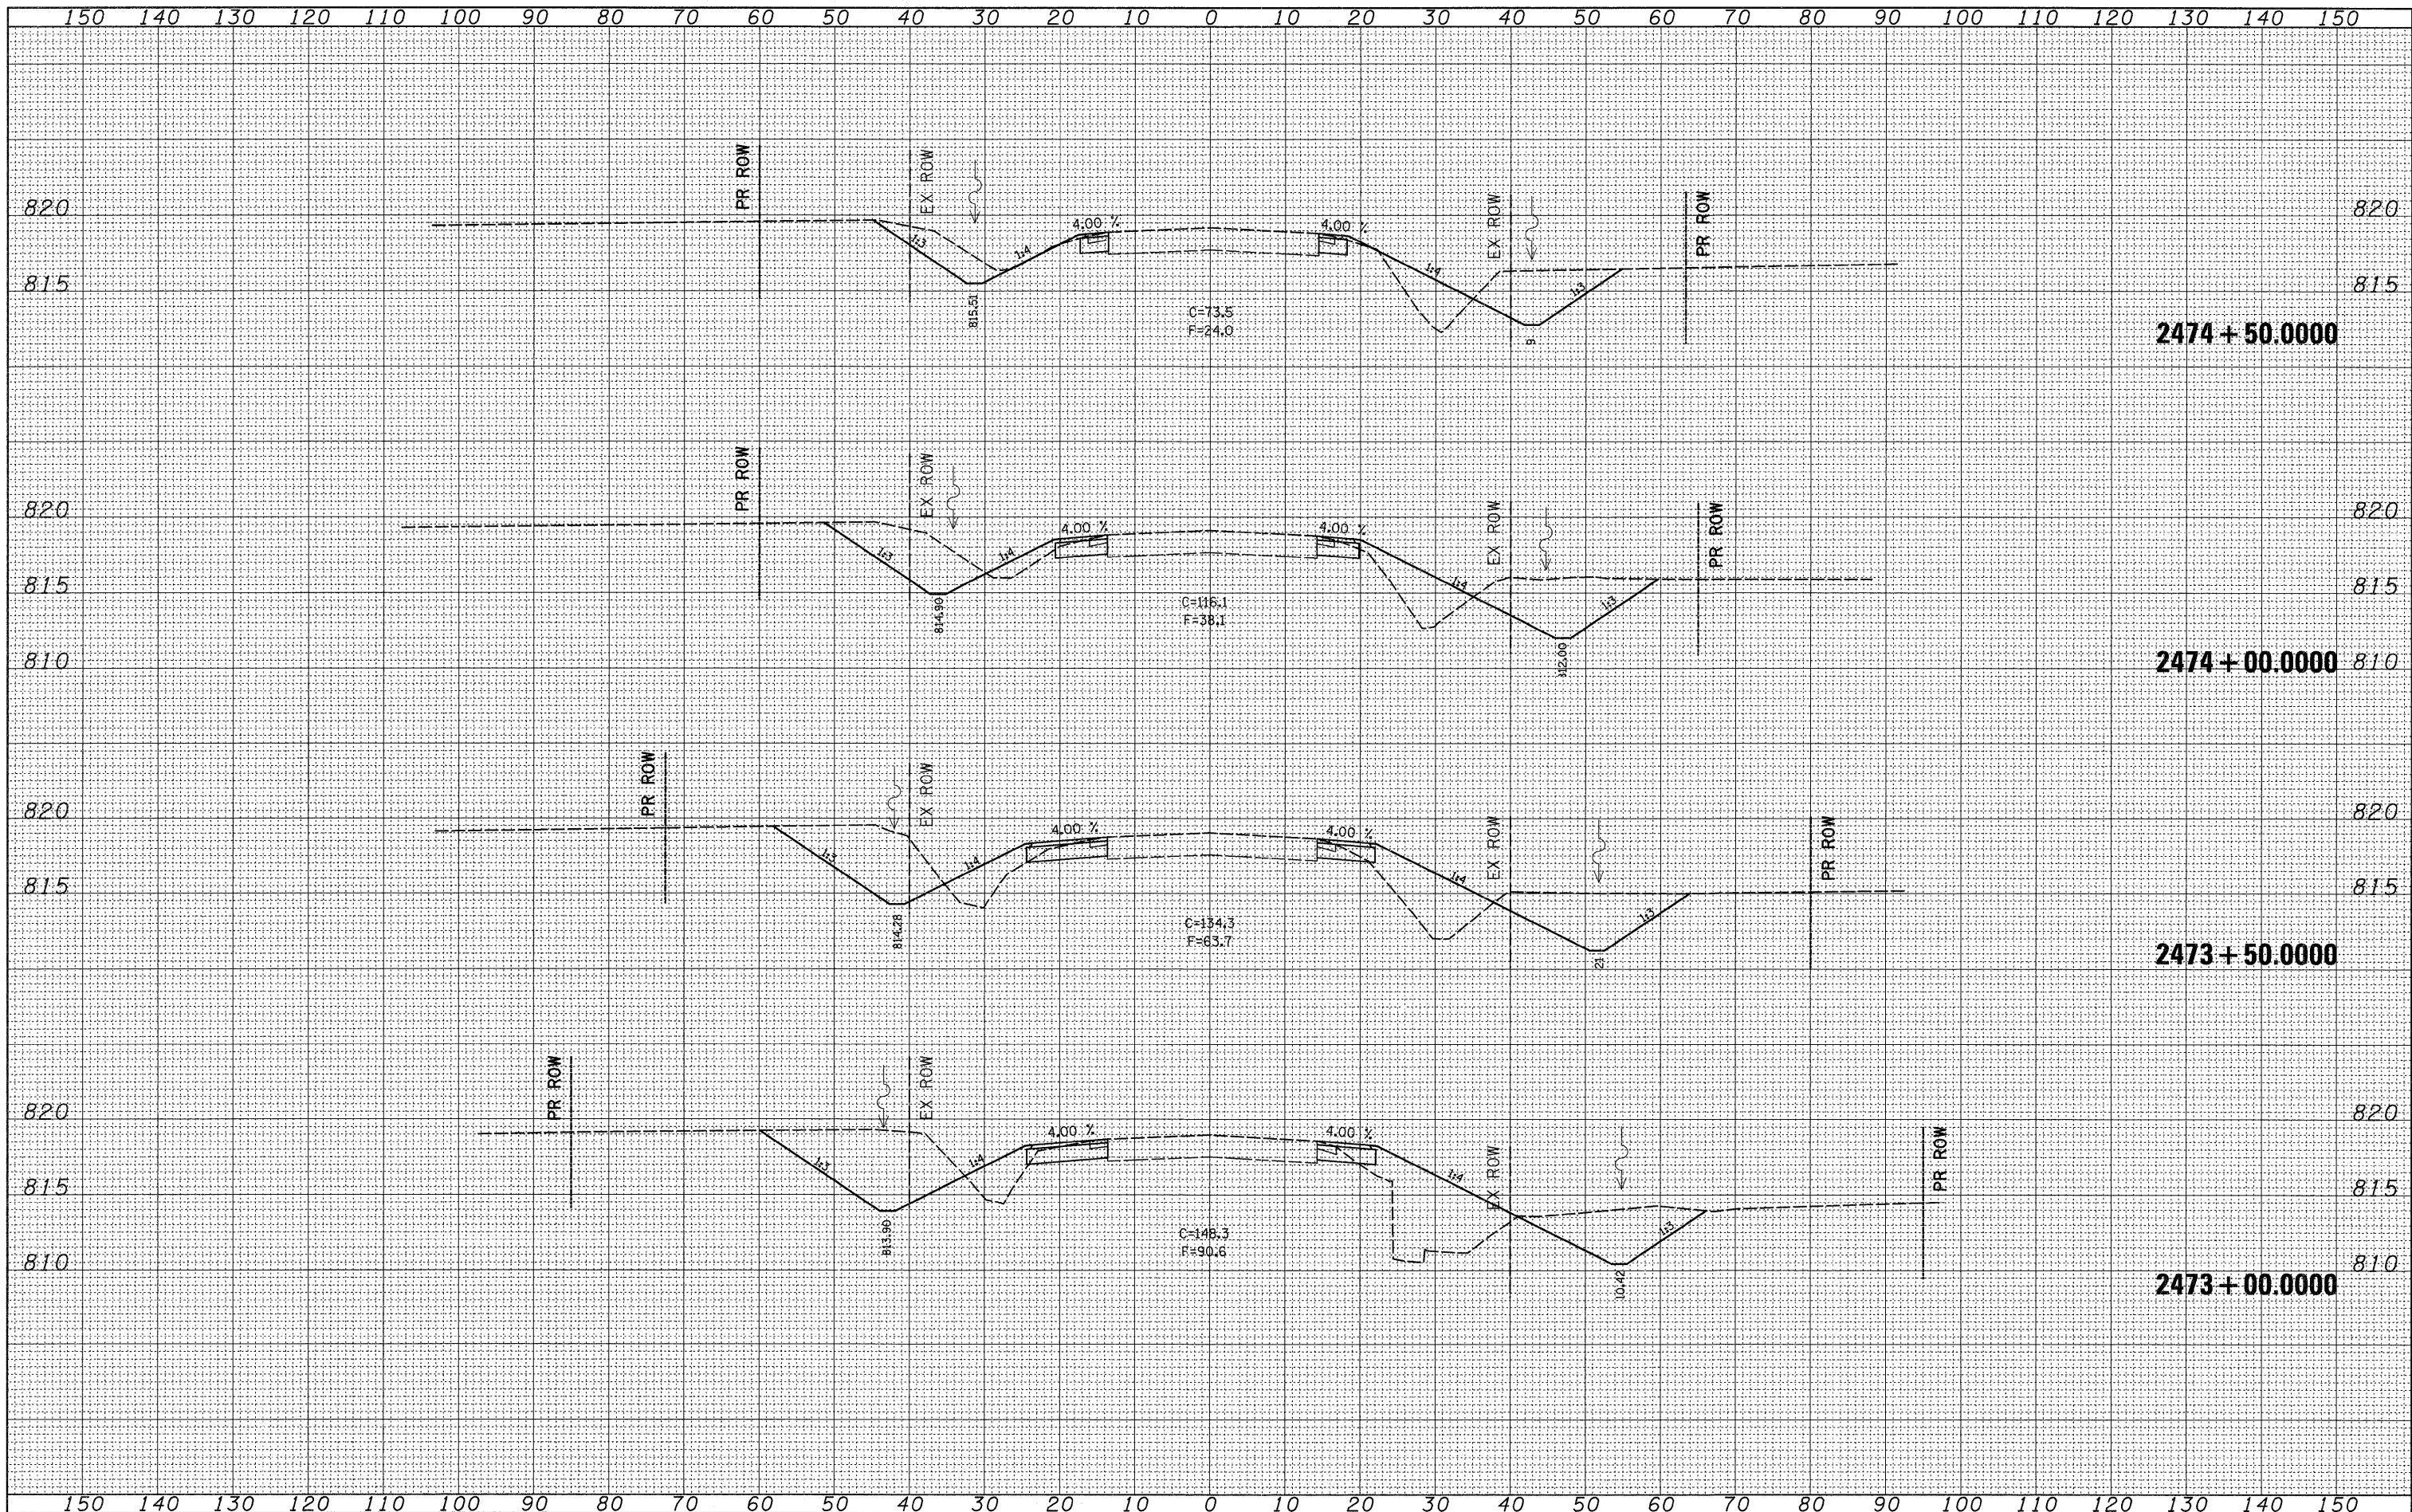

FILE NAME = c:\pw\_work\pwork\fordjd\dms33877\d05584xm1.dgn

USER NAME = fordjd  
 PLOT SCALE = 10.0000' / IN.  
 PLOT DATE = Fri Feb 20 13:06:27 2009

DESIGNED -  
 DRAWN -  
 CHECKED -  
 DATE -

REVISED -  
 REVISED -  
 REVISED -  
 REVISED -

**STATE OF ILLINOIS  
 DEPARTMENT OF TRANSPORTATION**

REVISOR SHEET 2-24-09  
 IL 251

SCALE: SHEET NO. OF SHEETS STA. 2473+00.000 TO STA. 2474+50.000

F.A.S. RTE. 1177	SECTION 111T	COUNTY LASALLE	TOTAL SHEETS 59	SHEET NO. 51
CONTRACT NO. 64A07				

FED. ROAD DIST. NO. ILLINOIS FED. AID PROJECT