


DATE	
BY	
ORIGINAL SURVEY	
SURVEYED	
PLOTTED	
TEMPLATE	
NOTE BOOK	
AREAS	
CHECKED	
NO.	

DATE	
BY	
ORIGINAL SURVEY	
SURVEYED	
PLOTTED	
TEMPLATE	
NOTE BOOK	
AREAS	
CHECKED	
NO.	

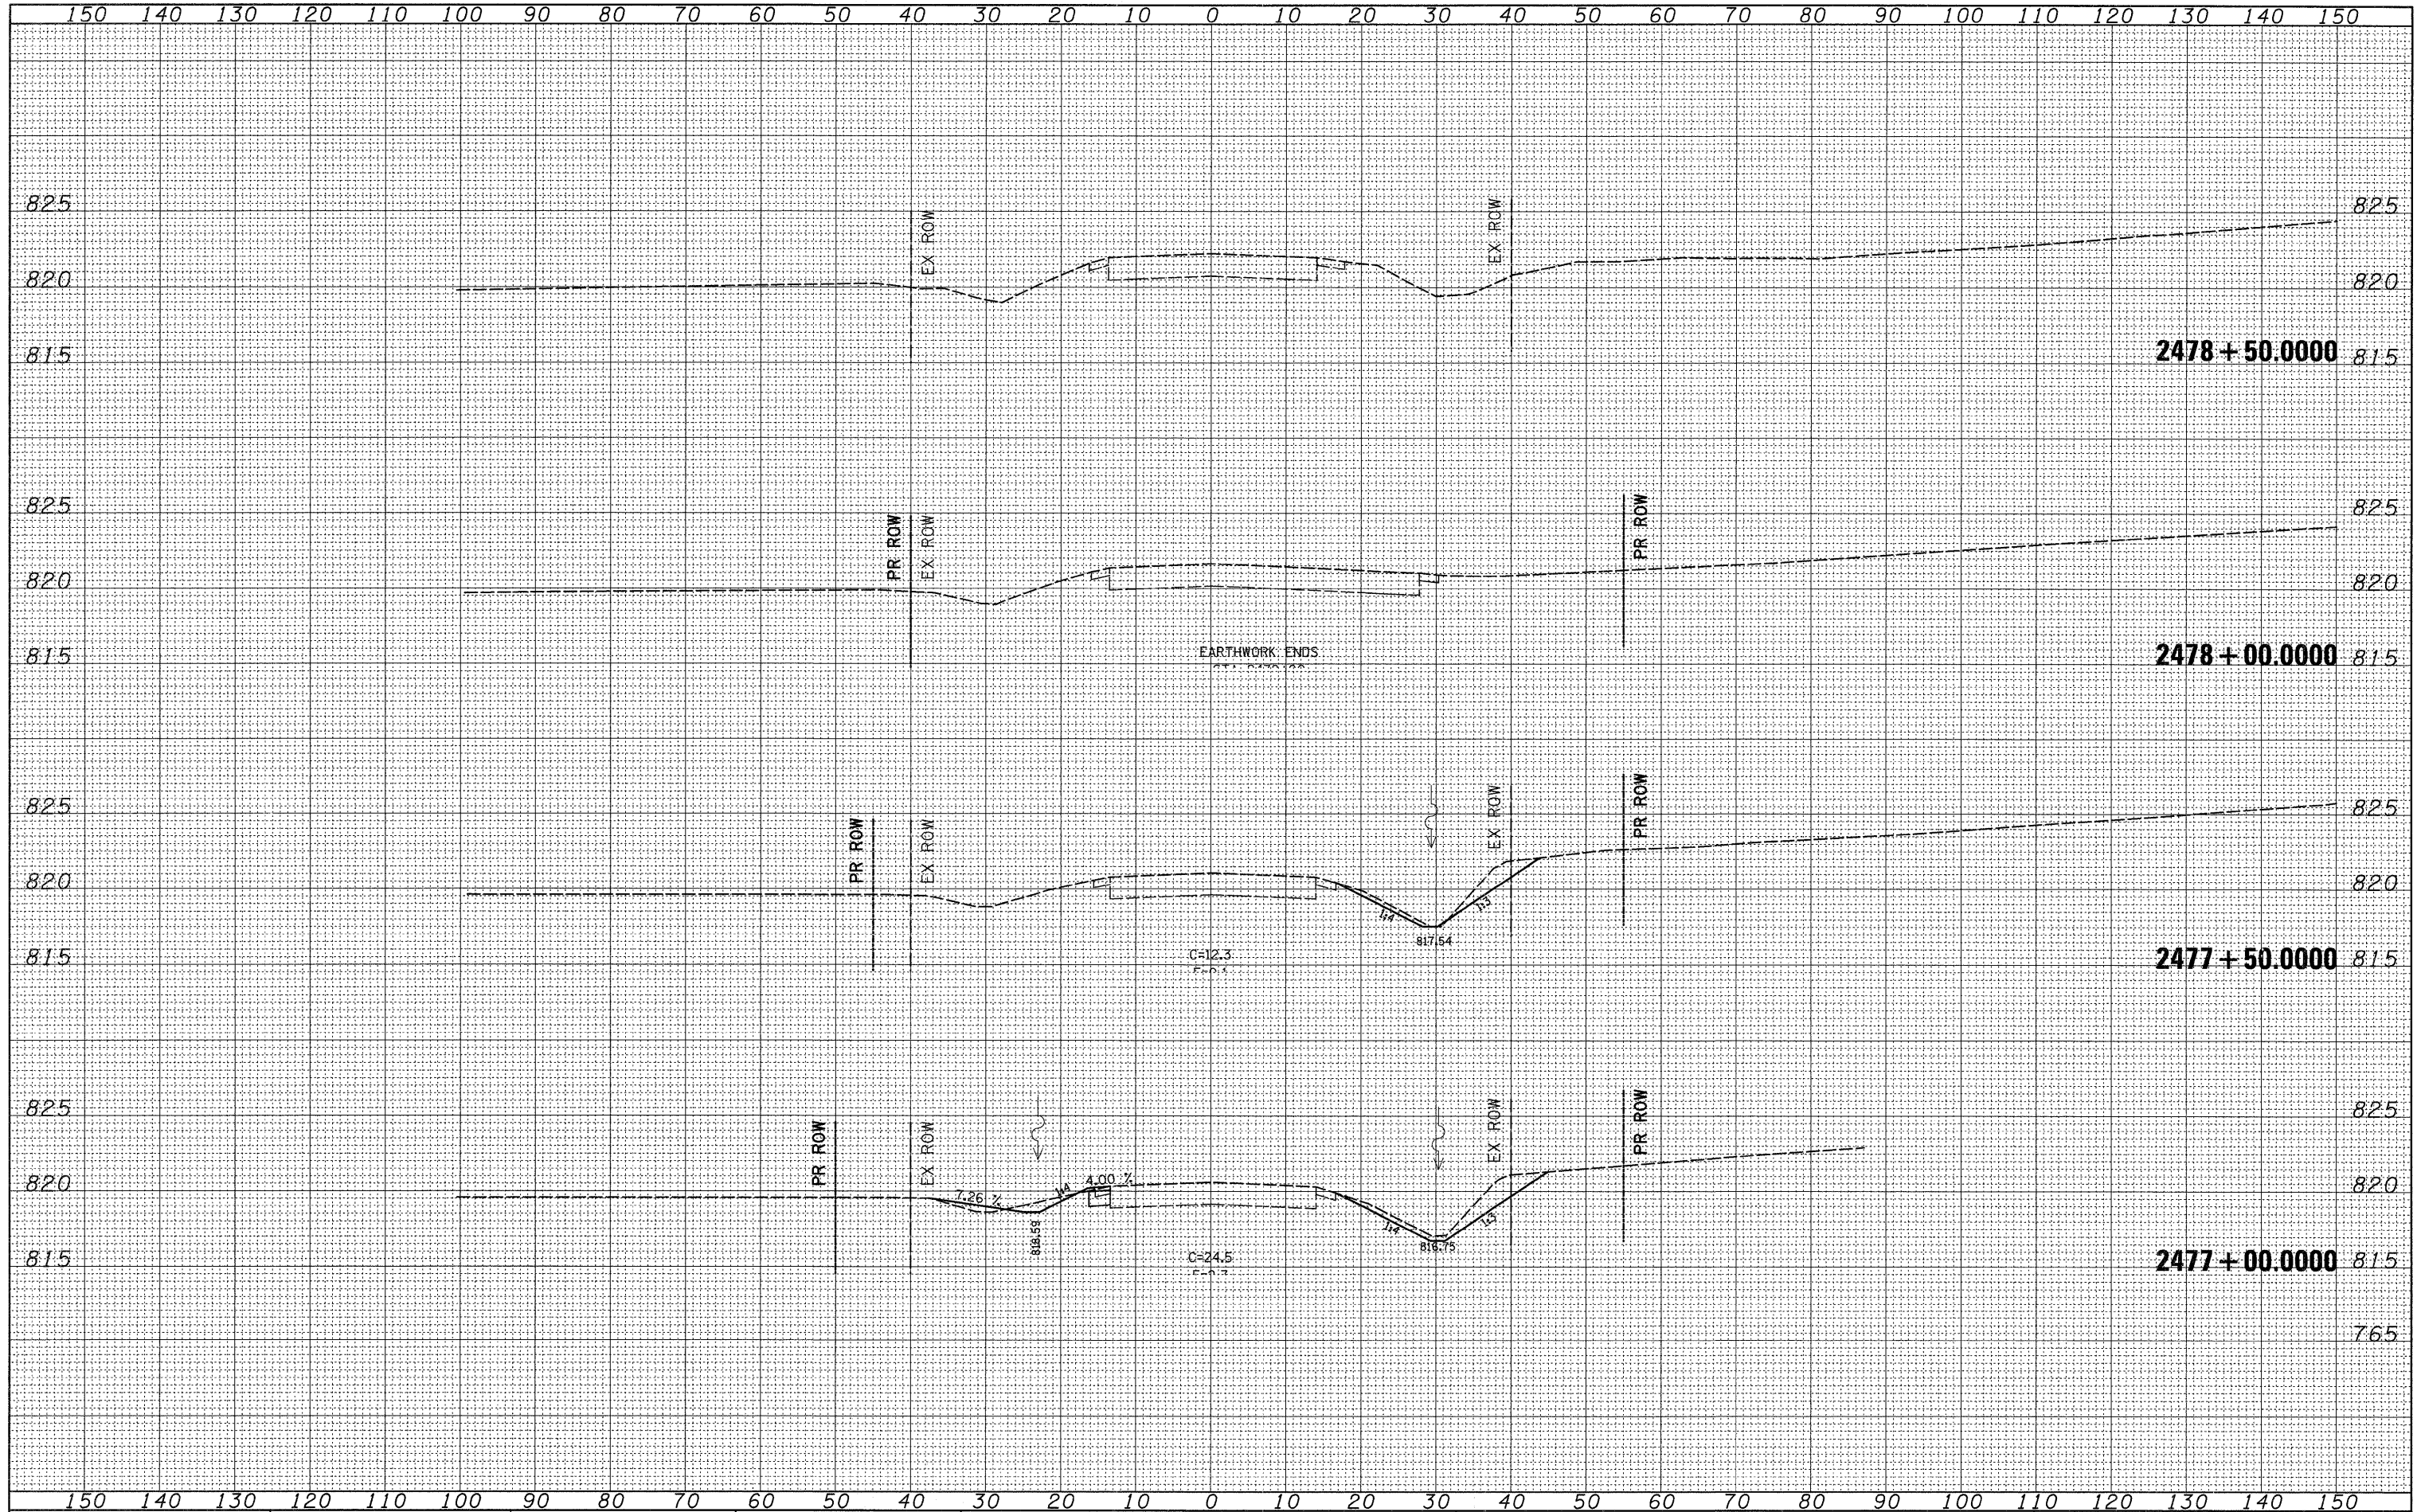

FILE NAME =
 c:\pw_work\p1dot\Fordjd\dms33877\d05584.xml.dgn

USER NAME = Fordjd
 DESIGNED -
 DRAWN -
 CHECKED -
 DATE -

REVISOR -
 REVISIONS -
 REVISIONS -
 REVISIONS -

DESIGNED -
 DRAWN -
 CHECKED -
 DATE -

STATE OF ILLINOIS
 DEPARTMENT OF TRANSPORTATION

2 REVISED SHEET 2-24-09
 IL 251
 SCALE: SHEET NO. OF SHEETS STA. 2477+00.0000 TO STA. 2478+50.0000

F.A.S. RTE.	SECTION	COUNTY	TOTAL SHEETS	SHEET NO.
1177	111T	LASALLE	59	53
CONTRACT NO. 64A07				

FED. ROAD DIST. NO. ILLINOIS FED. AID PROJECT