


DATE	
BY	
FINAL SURVEY NOTE BOOK NO.	
SURVEYED PLOTTED AREAS CHECKED	

DATE	
BY	
ORIGINAL SURVEY NOTE BOOK NO.	
SURVEYED PLOTTED AREAS CHECKED	

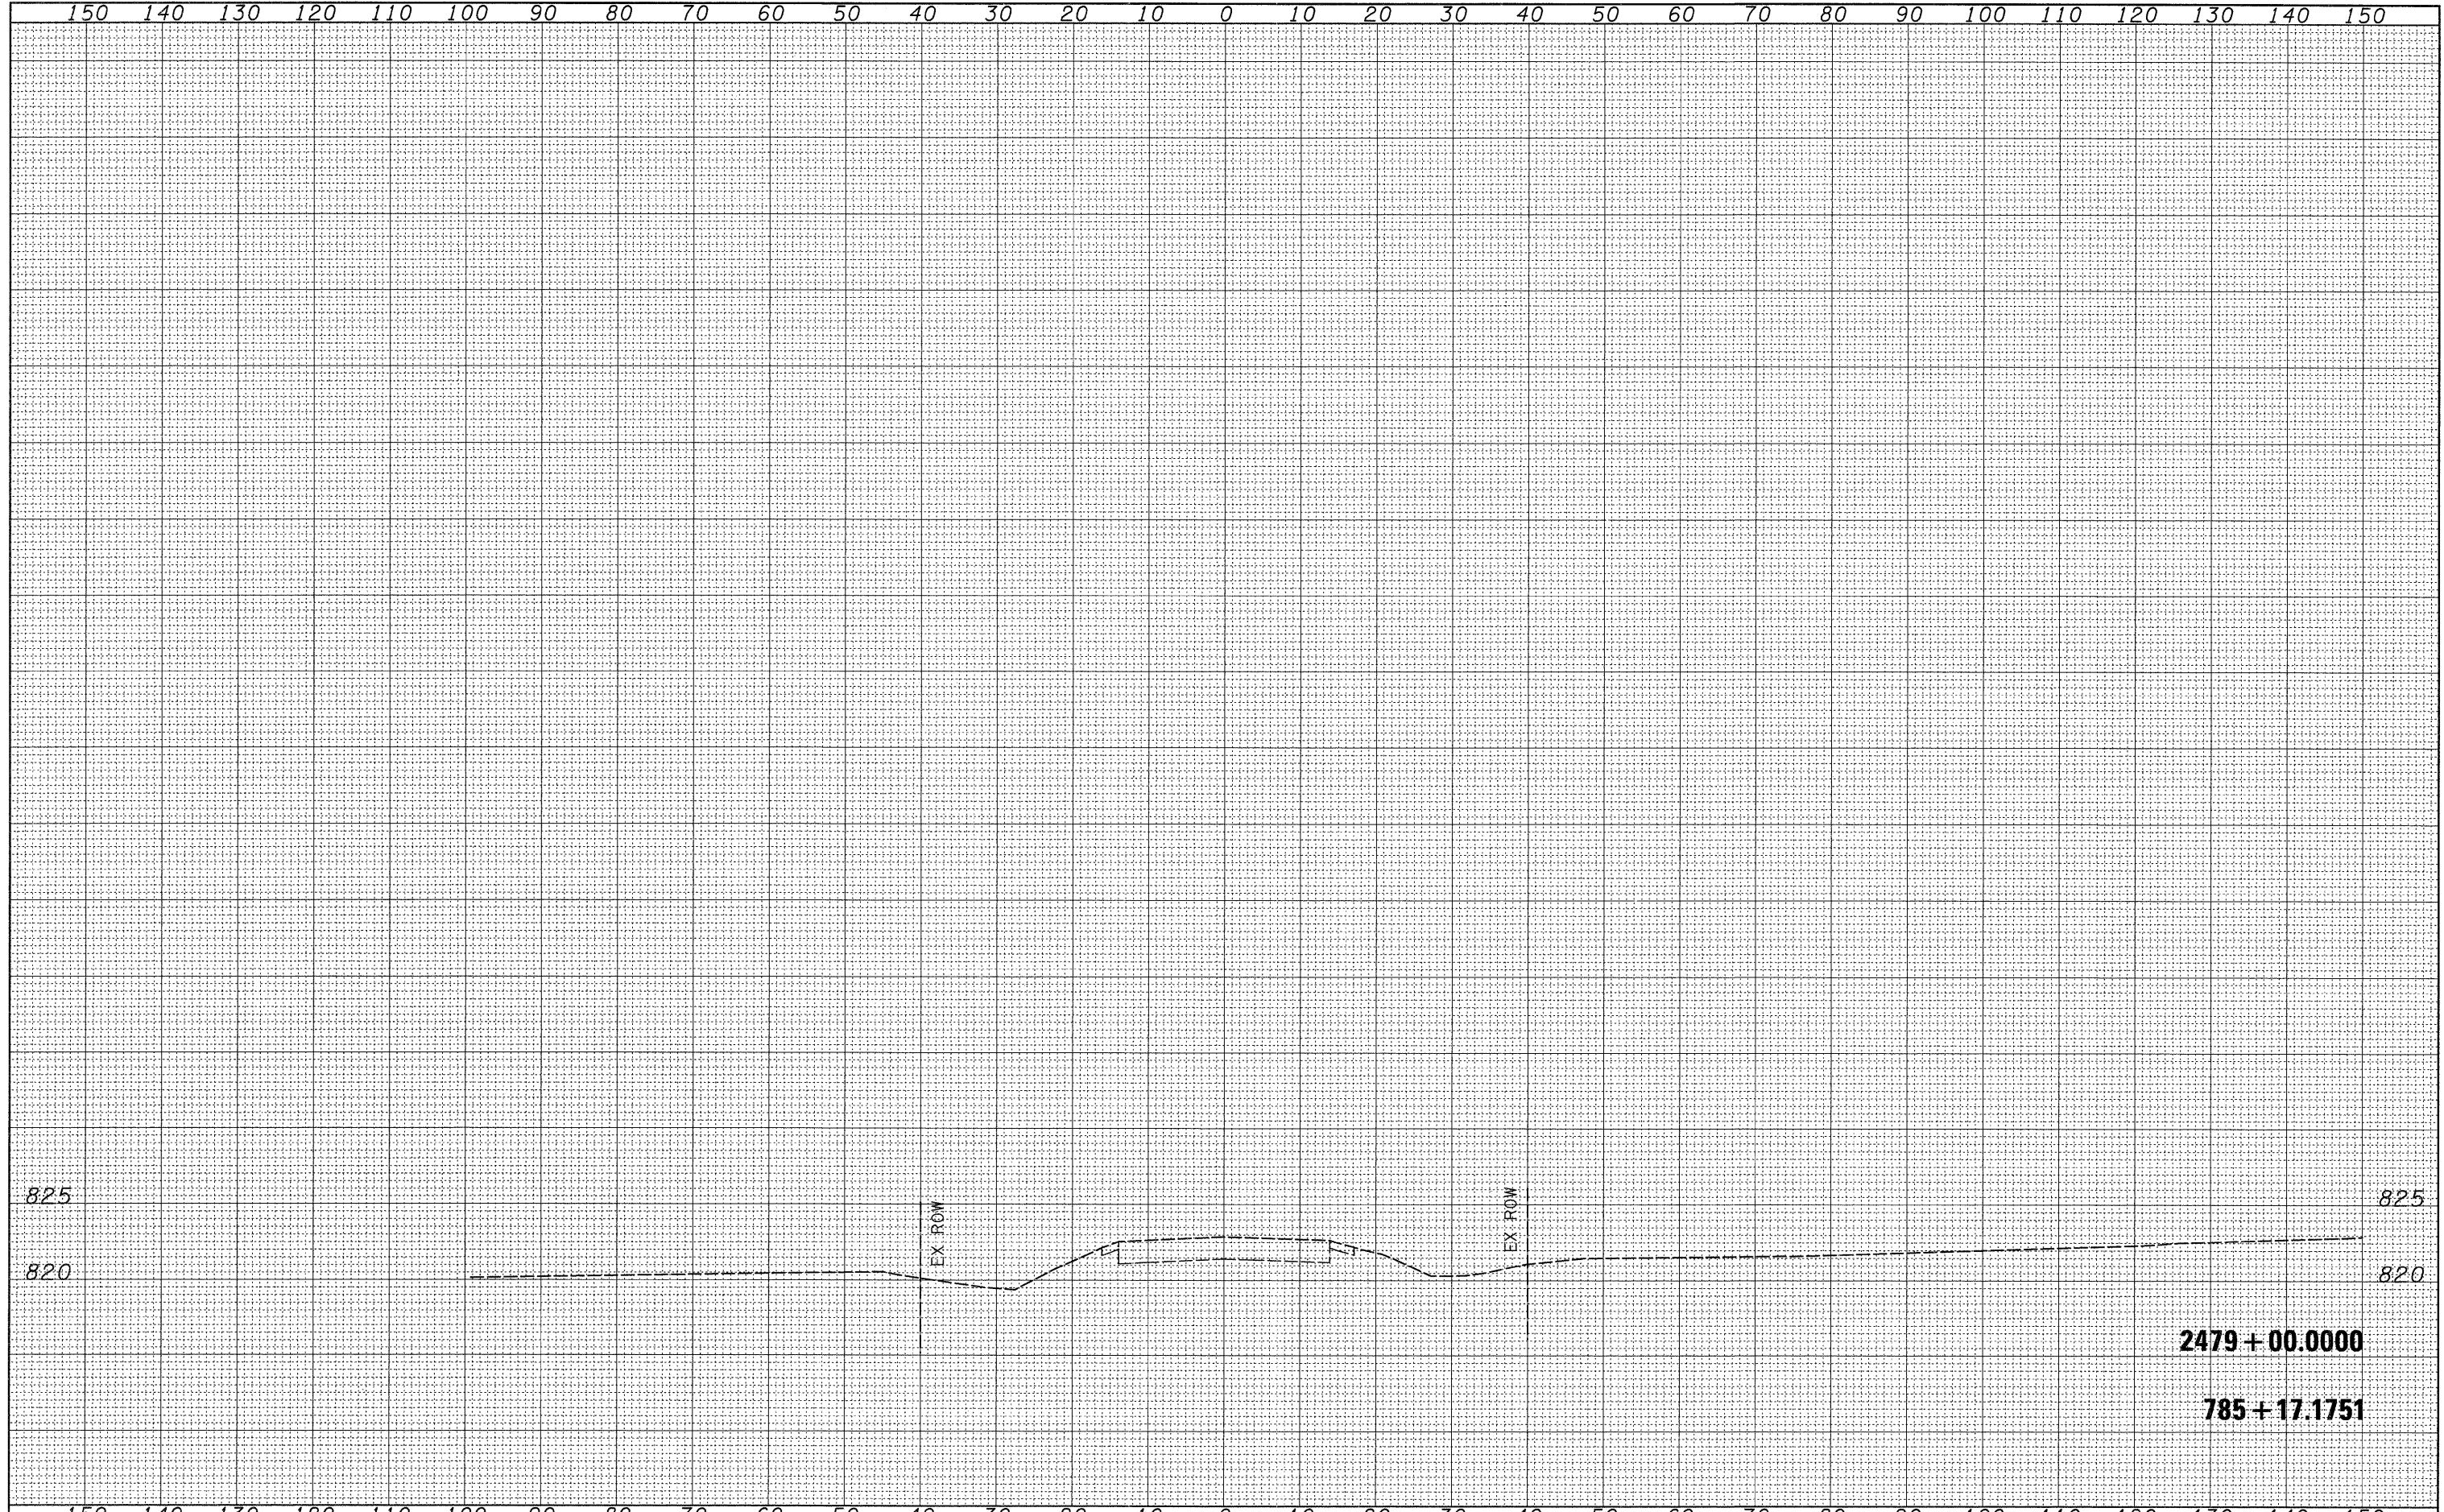

FILE NAME =	USER NAME = fordjd	DESIGNED -	REVISED -	STATE OF ILLINOIS DEPARTMENT OF TRANSPORTATION	2 REVISED SHEET 2-24-09 IL 251	F.A.S. RTE.	SECTION	COUNTY	TOTAL SHEETS	SHEET NO.	
ci:\pw_work\pwsido\fordjd\cims33877\d05504.xml.dgn	PLOT SCALE = 10.0000' / IN.	DRAWN -	REVISED -			1177	111T	LASALLE	59	54	
PLOT DATE = Fri Feb 20 13:06:29 2009	DATE -	CHECKED -	REVISED -			CONTRACT NO. 64A07					
		DATE -	REVISED -			SCALE:	SHEET NO.	OF	SHEETS	STA. 2479+00.0000 TO STA. 2479+00.0000	FED. ROAD DIST. NO.