


BY	DATE
FINAL SURVEY	SURVEYED
NOTE BOOK	PLOTTED
NO.	TEMPLATE
	AREAS
	CHECKED

BY	DATE
ORIGINAL SURVEY	SURVEYED
NOTE BOOK	PLOTTED
NO.	TEMPLATE
	AREAS
	CHECKED

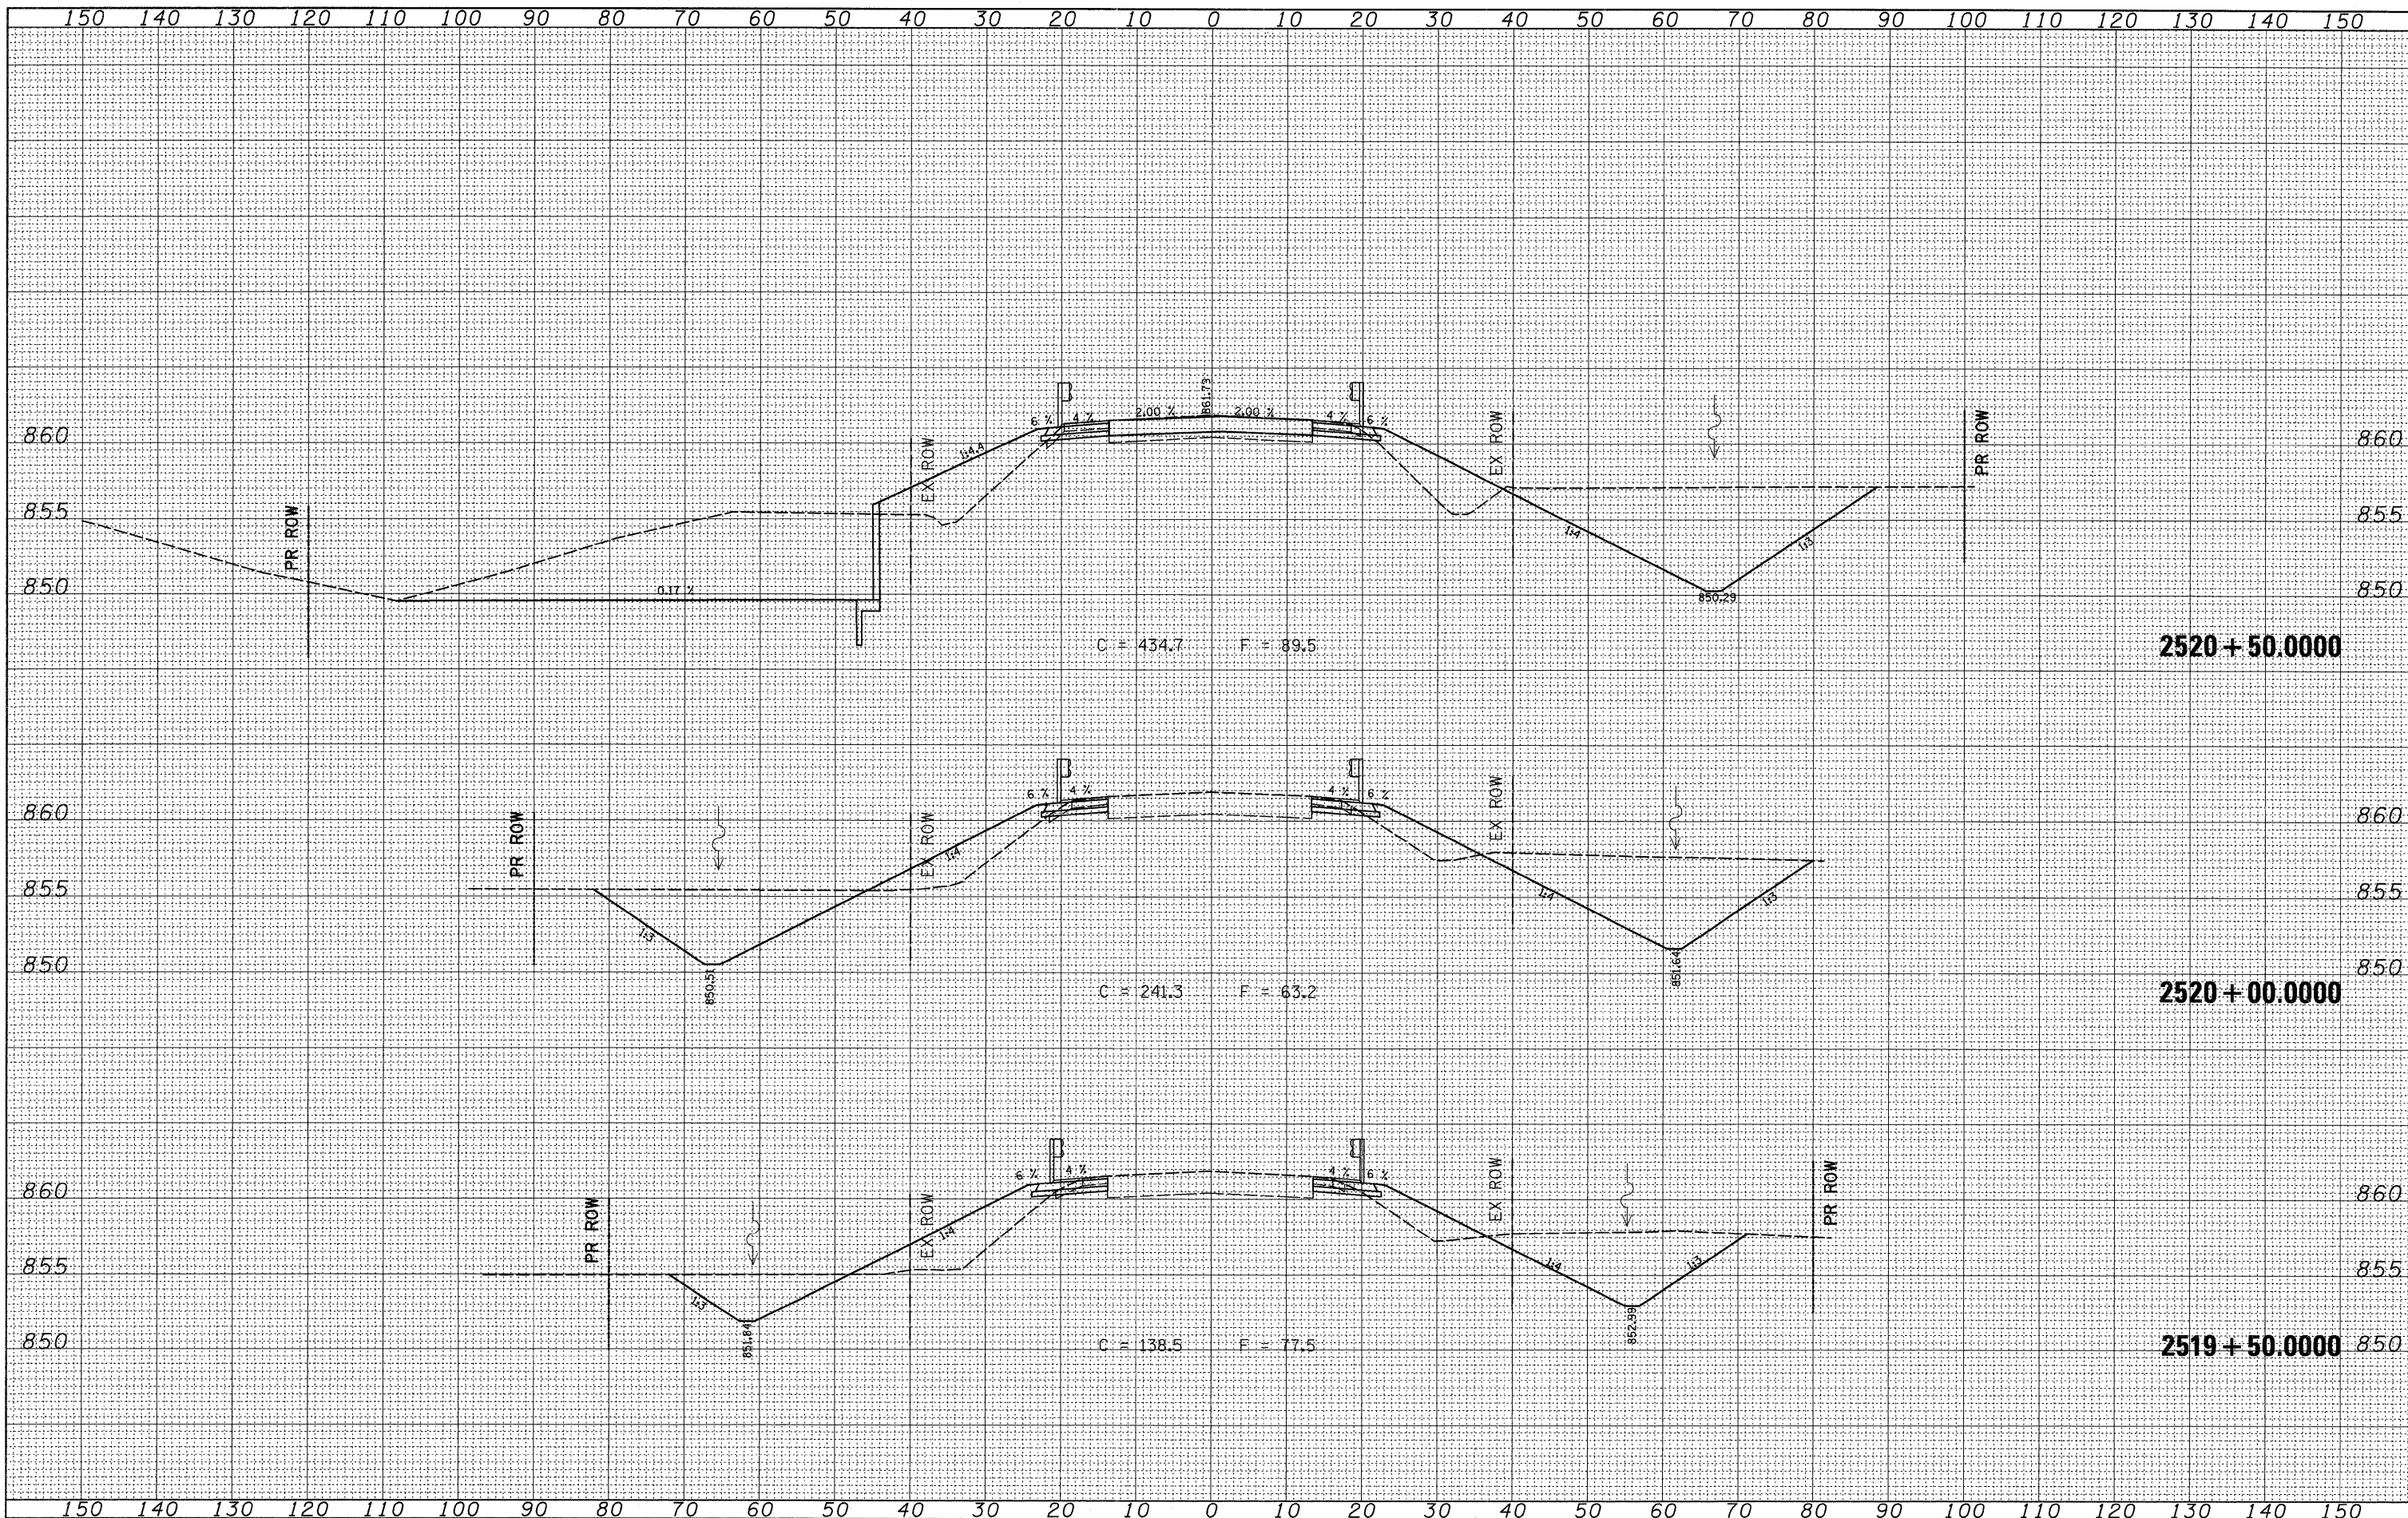

FILE NAME =
 c:\pw_work\p\dms\ford\j\dms33877\d05504xm1.dgn

USER NAME = fordjd
 DESIGNED -
 DRAWN -
 CHECKED -
 DATE -

REVISIONS
 REVISED -
 REVISED -
 REVISED -
 REVISED -

**STATE OF ILLINOIS
 DEPARTMENT OF TRANSPORTATION**

2 REVISED SHEET 2-24-09
 IL 251

F.A.S. RATE:	SECTION	COUNTY	TOTAL SHEETS	SHEET NO.
1177	111T	LASALLE	59	56
CONTRACT NO. 64A07				

SCALE: SHEET NO. OF SHEETS STA. 2519+50.0000 TO STA. 2520+50.0000 FED. ROAD DIST. NO. ILLINOIS FED. AID PROJECT