


DATE	
BY	
SURVEYED	
PLOTTED	
NOTE BOOK	
AREAS CHECKED	

DATE	
BY	
ORIGINAL SURVEY	
PLOTTED	
NOTE BOOK	
AREAS CHECKED	

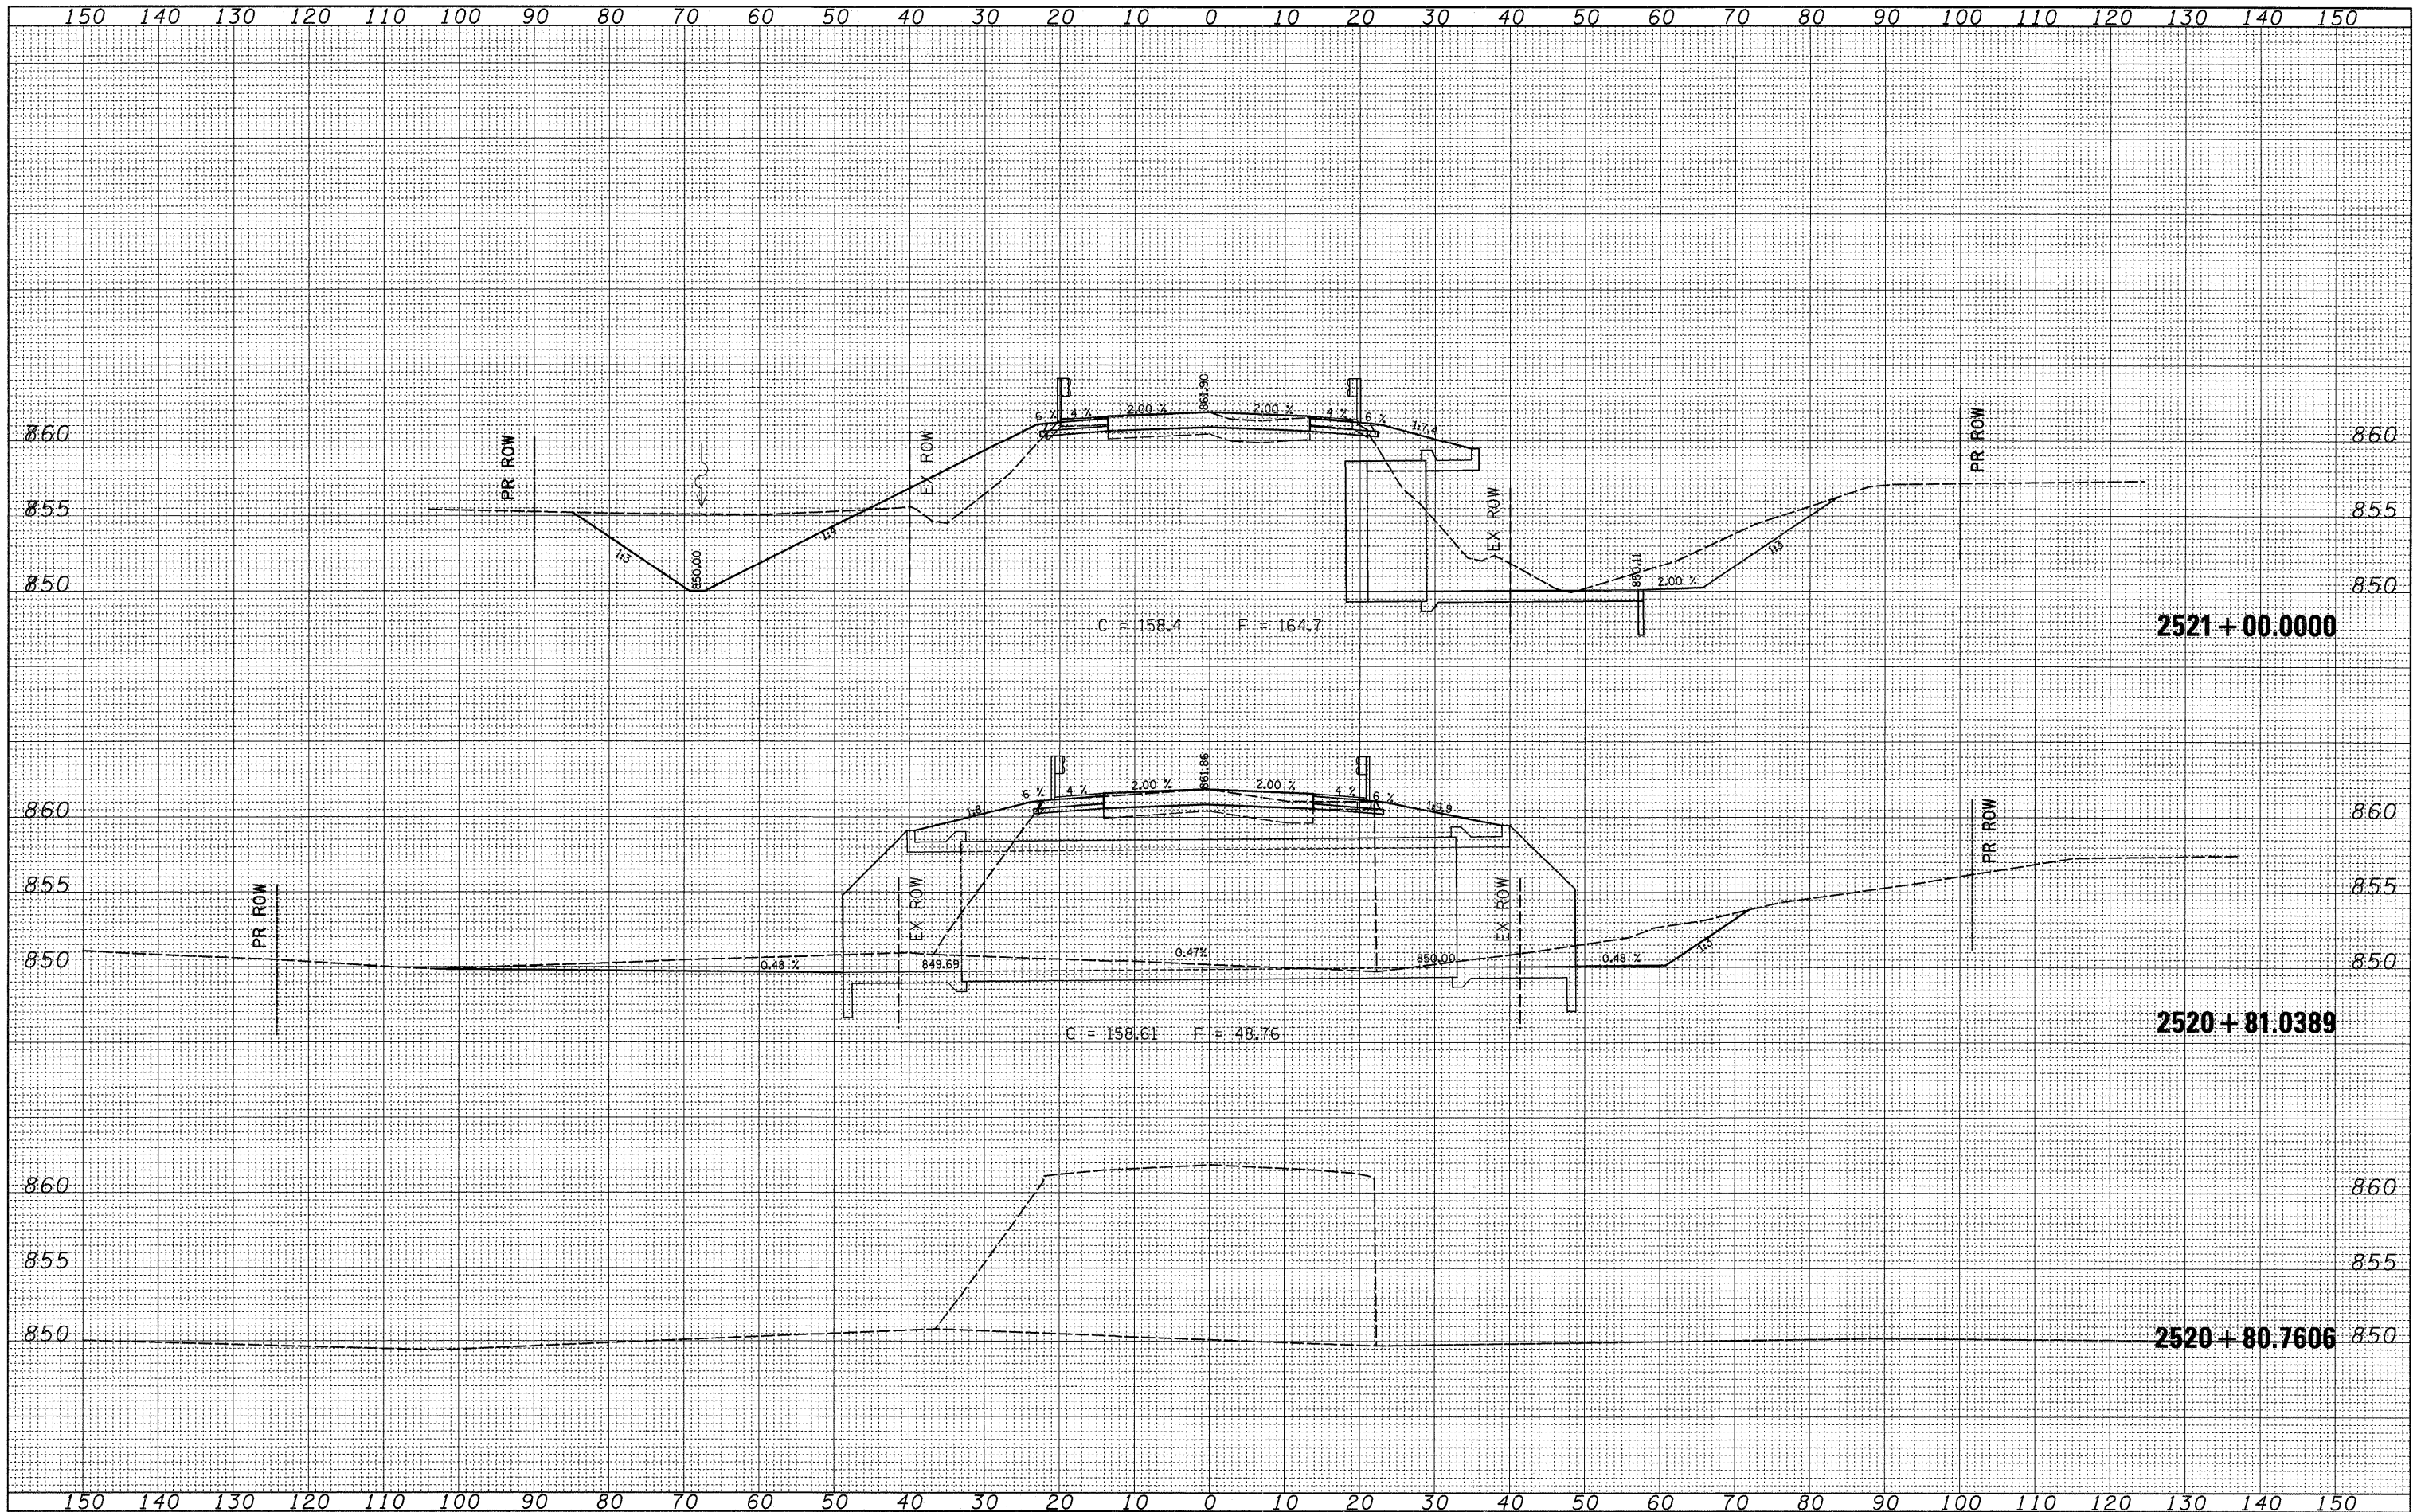

FILE NAME =
 c:\pw_work\pwwork\ford\j\dms33877\d05504.xml.dgn

USER NAME = fordjd	DESIGNED -	REVISED -
	DRAWN -	REVISED -
PLOT SCALE = 10.0000' / IN.	CHECKED -	REVISED -
PLOT DATE = Fri Feb 20 13:06:31 2009	DATE -	REVISED -

**STATE OF ILLINOIS
 DEPARTMENT OF TRANSPORTATION**

REVIS 2
 REVISED SHEET 2-24-09
 IL 251
 SCALE: SHEET NO. OF SHEETS STA. 2520+80.7606 TO STA. 2521+00.0000

F.A.S. RTE.	SECTION	COUNTY	TOTAL SHEETS	SHEET NO.
1177	111T	LASALLE	59	57
CONTRACT NO. 64A07				
FED. ROAD DIST. NO. ILLINOIS FED. AID PROJECT				