


DATE	
BY	
SURVEYED	
PLOTTED	
TEMPLATE	
AREAS	
CHECKED	
FINAL SURVEY	
NOTE BOOK	
NO.	

DATE	
BY	
SURVEYED	
PLOTTED	
TEMPLATE	
AREAS	
CHECKED	
ORIGINAL SURVEY	
NOTE BOOK	
NO.	

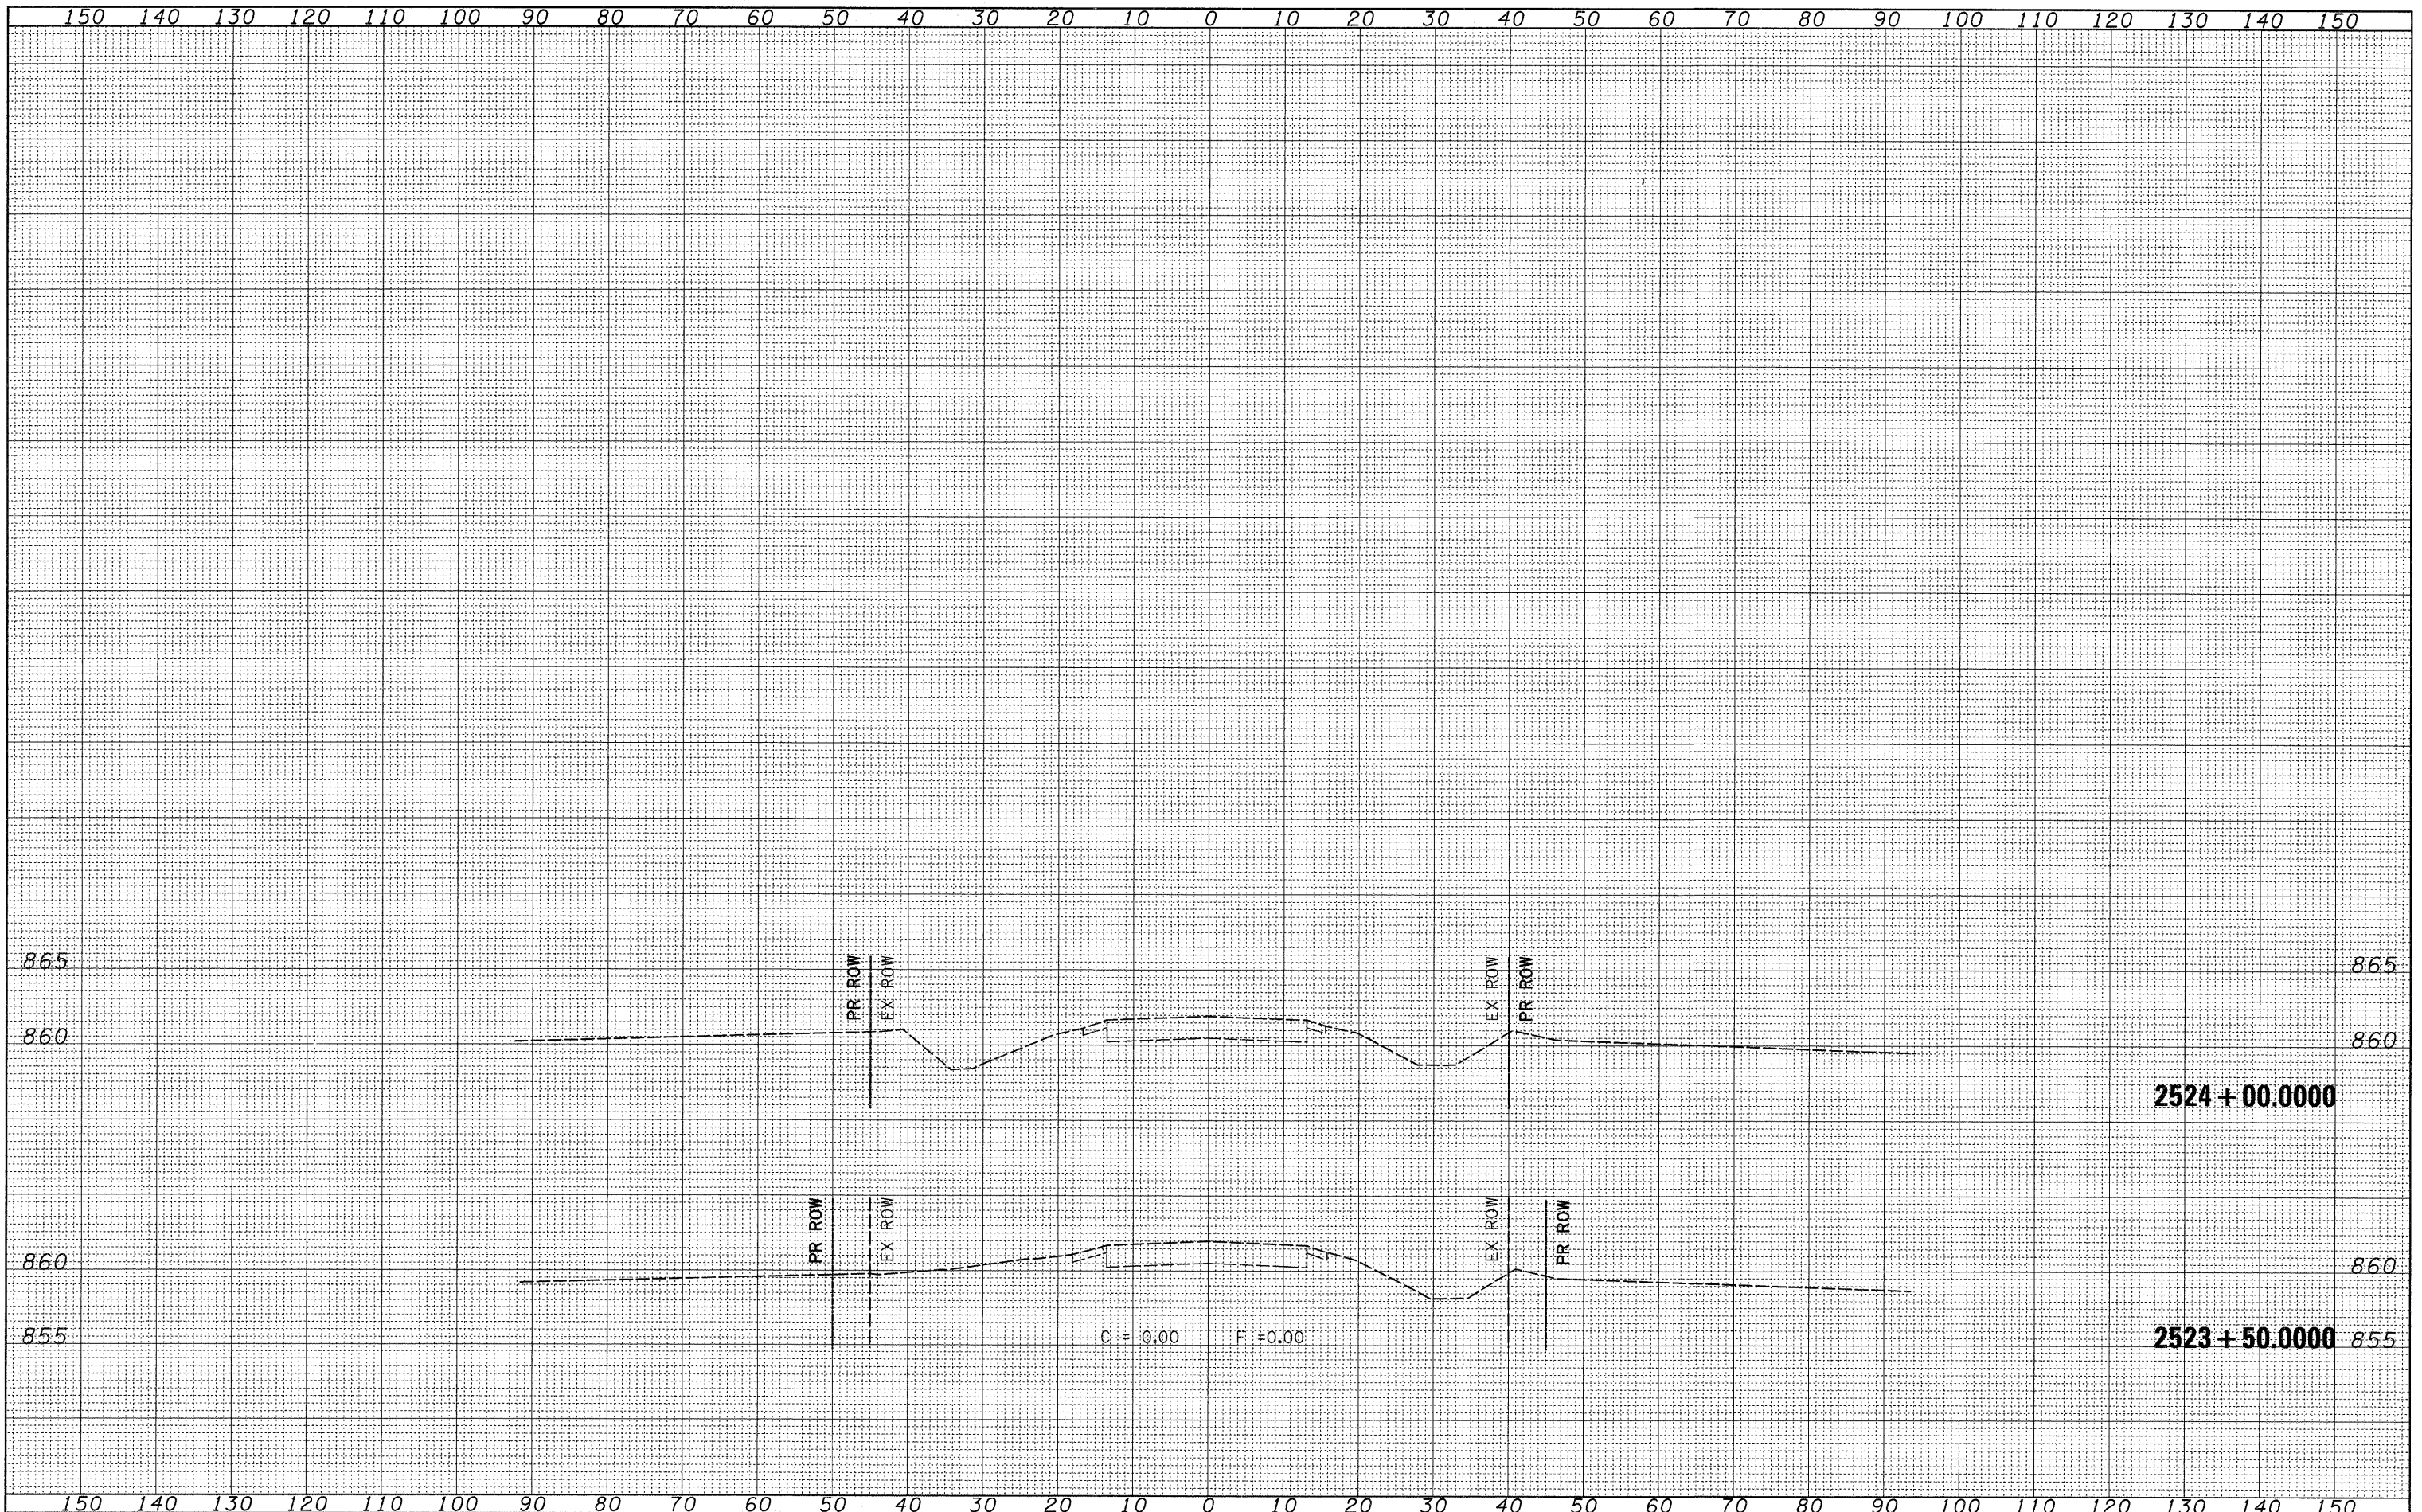

FILE NAME =  
 c:\pwork\pwork\fordjd\dms33877\d85504.xml.dgn

USER NAME = fordjd  
 PLOT SCALE = 10.0000' / IN.  
 PLOT DATE = Fri Feb 20 13:06:32 2009

DESIGNED -  
 DRAWN -  
 CHECKED -  
 DATE -

REVISED -  
 REVISED -  
 REVISED -  
 REVISED -

**STATE OF ILLINOIS  
 DEPARTMENT OF TRANSPORTATION**

2 REVISED SHEET 2-24-09  
**IL 251**

SCALE: SHEET NO. OF SHEETS STA. 2523+50.0000 TO STA. 2524+00.0000

F.A.S. RTE. 1177	SECTION 111T	COUNTY LASALLE	TOTAL SHEETS 59	SHEET NO. 59
CONTRACT NO. 64A07				
FED. ROAD DIST. NO. ILLINOIS FED. AID PROJECT				