

Contract # 64C03

West Edge of Shoulder

Location	Station	Offset	Theoretical Grade Elevations
South End of North Appr. Pav't	450+87.06	-16.00	644.34
A3	450+97.06	-16.00	644.17
A4	451+07.06	-16.00	644.00
North End of North Appr. Pav't	451+17.06	-16.00	643.85

West Edge of Pavement

Location	Station	Offset	Theoretical Grade Elevations
South End of North Appr. Pav't	450+85.40	-12.00	644.45
A3	450+95.40	-12.00	644.28
A4	451+05.40	-12.00	644.11
North End of North Appr. Pav't	451+15.40	-12.00	643.95

☉ Roadway & P.G.L.

Location	Station	Offset	Theoretical Grade Elevations
South End of North Appr. Pav't	450+80.43	0.00	644.72
A3	450+90.43	0.00	644.54
A4	451+00.43	0.00	644.37
North End of North Appr. Pav't	451+10.43	0.00	644.21

Stage Construction Joint


Location	Station	Offset	Theoretical Grade Elevations
South End of North Appr. Pav't	450+79.81	1.50	644.71
A3	450+89.81	1.50	644.53
A4	450+99.81	1.50	644.36
North End of North Appr. Pav't	451+09.81	1.50	644.20

East Edge of Pavement

Location	Station	Offset	Theoretical Grade Elevations
South End of North Appr. Pav't	450+75.46	12.00	644.64
A3	450+85.46	12.00	644.45
A4	450+95.46	12.00	644.28
North End of North Appr. Pav't	451+05.46	12.00	644.11

East Edge of Shoulder

Location	Station	Offset	Theoretical Grade Elevations
South End of North Appr. Pav't	450+73.80	16.00	644.59
A3	450+83.80	16.00	644.40
A4	450+93.80	16.00	644.23
North End of North Appr. Pav't	451+03.80	16.00	644.06

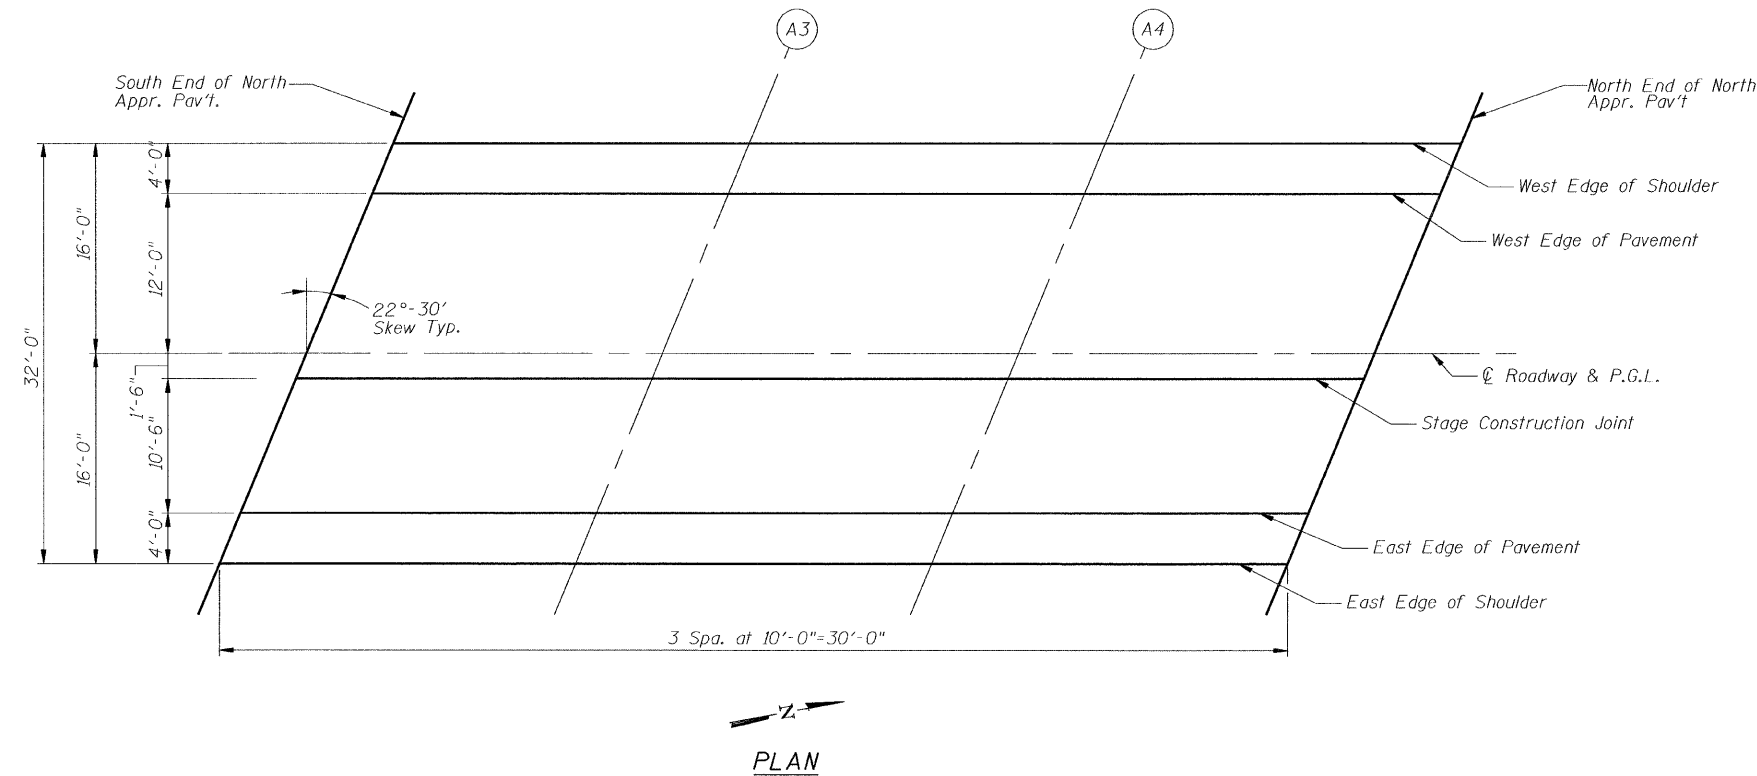

DESIGNED	J.Z.
CHECKED	J.J.G.
DRAWN	M.S.M.
CHECKED	J.Z.

TOP OF NORTH APPROACH
 SLAB ELEVATIONS
 IL Route 84 over Irish Hollow Creek
 F.A.P. RTE 308, SECTION (103C-1BR)D
 JO DAVIESS COUNTY
 STATION 449+62.06
 DATE: 12-11-08 S.N. 043-0037
 GRAEF, ANHALT, SCHLOEMER & ASSOCIATES INC
 CHICAGO ILLINOIS