


Contract # 64C03

* Order a(E) and a₃(E) bars full length. Cut to fit skew and use remainder of bars in opposite end.

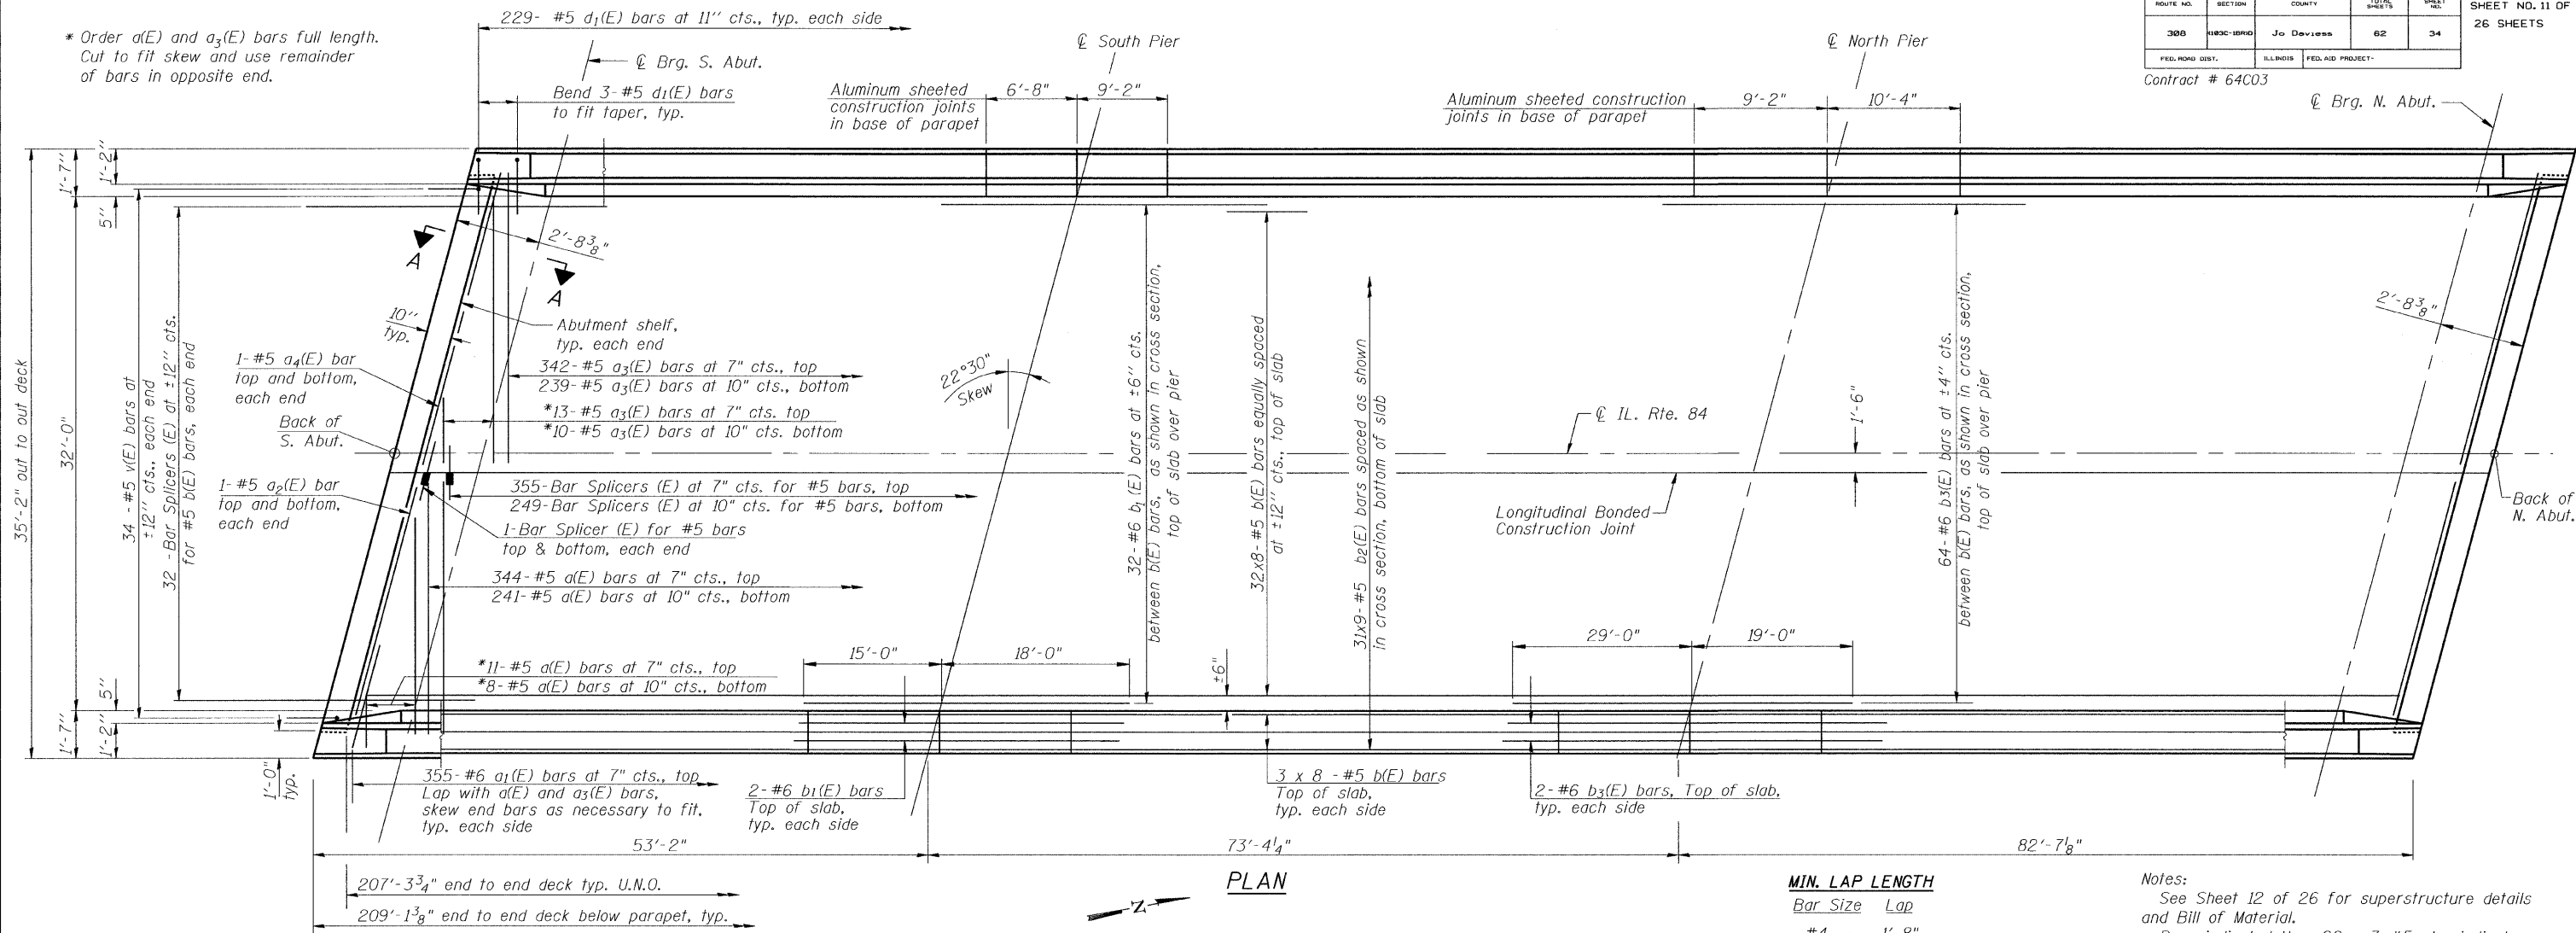

MIN. LAP LENGTH


Bar Size	Lap
#4	1'-8"
#5	2'-2"
#6	2'-7"

Notes:

See Sheet 12 of 26 for superstructure details and Bill of Material.

Bars indicated thus 20 x 3- #5 etc. indicates 20 lines of bars with 3 lengths per line.

See Sheet 12 of 26 for parapet reinforcement. For Section A-A, see Sheet 18 of 26.

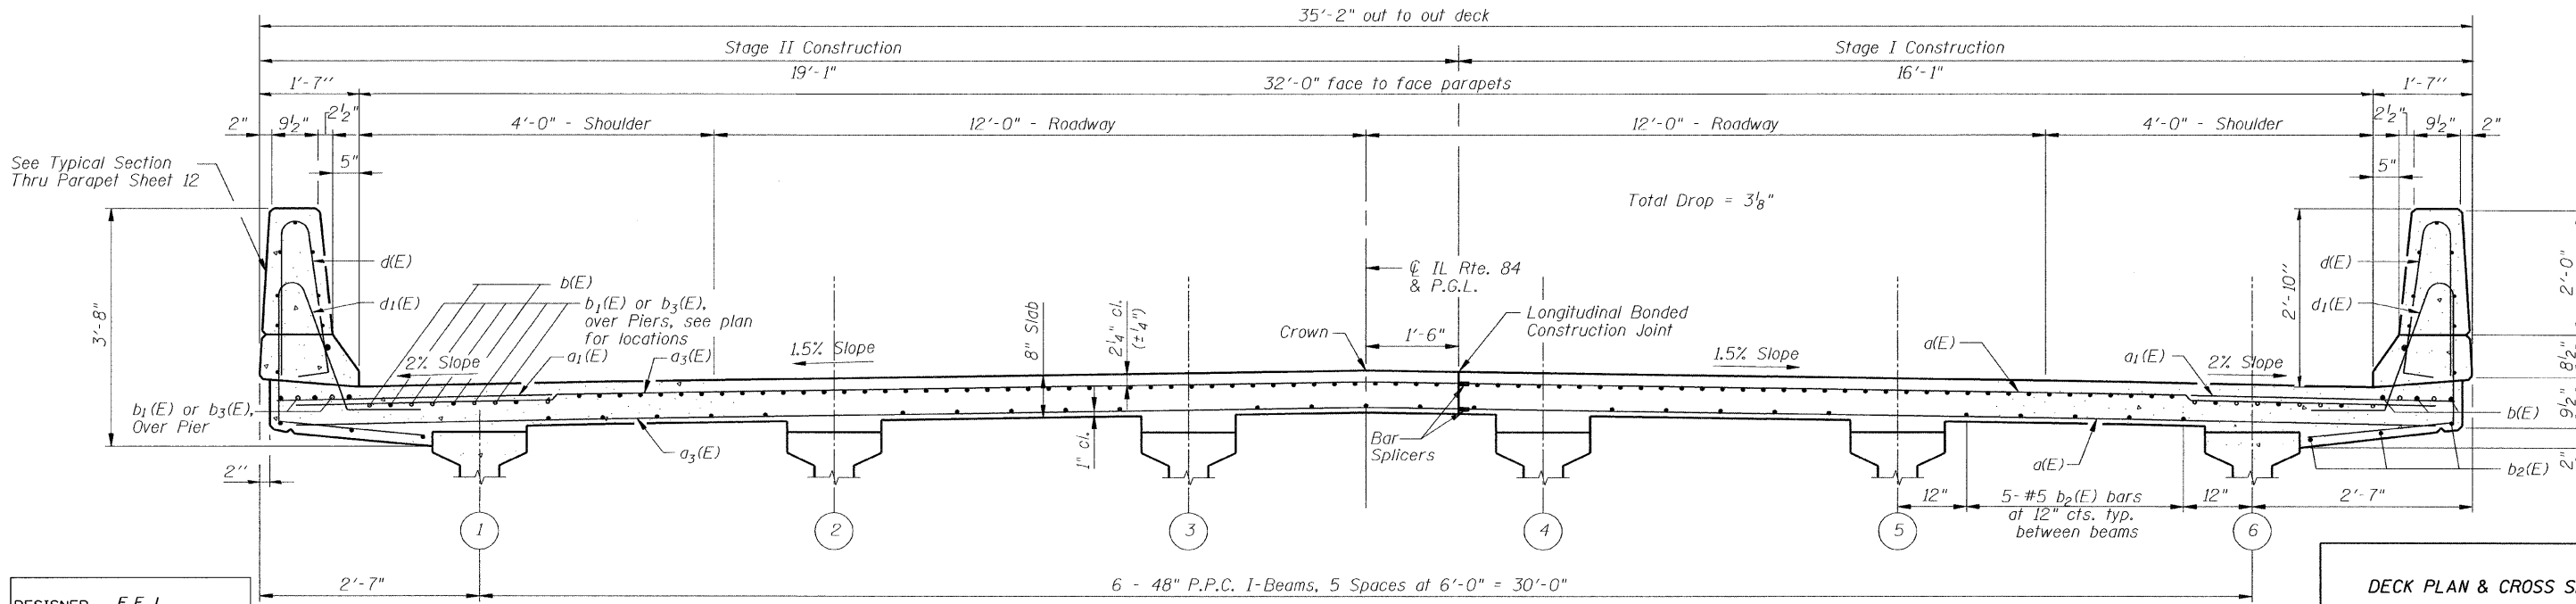

DESIGNED	E.E.J.
CHECKED	J.Z.
DRAWN	M.S.M.
CHECKED	E.E.J.

CROSS SECTION
(Looking North Over The Piers)

DECK PLAN & CROSS SECTION
IL Route 84 over Irish Hollow Creek
F.A.P. RTE 308, SECTION (103C-1BR)D
JO DAVIESS COUNTY
STATION 449+62.06
DATE: 12-11-08
S.N. 043-0037
GRAEF, ANHALT, SCHLOEMER & ASSOCIATES INC
CHICAGO ILLINOIS

20:\p052008\p01\2008-300\00\043-0037-sph1.dgn
 12/12/2008