


DATE	
BY	
SURVEYED	
TEMPLATE	
AREAS	
CHECKED	
NO.	

DATE	
BY	
SURVEYED	
TEMPLATE	
AREAS	
CHECKED	
NO.	

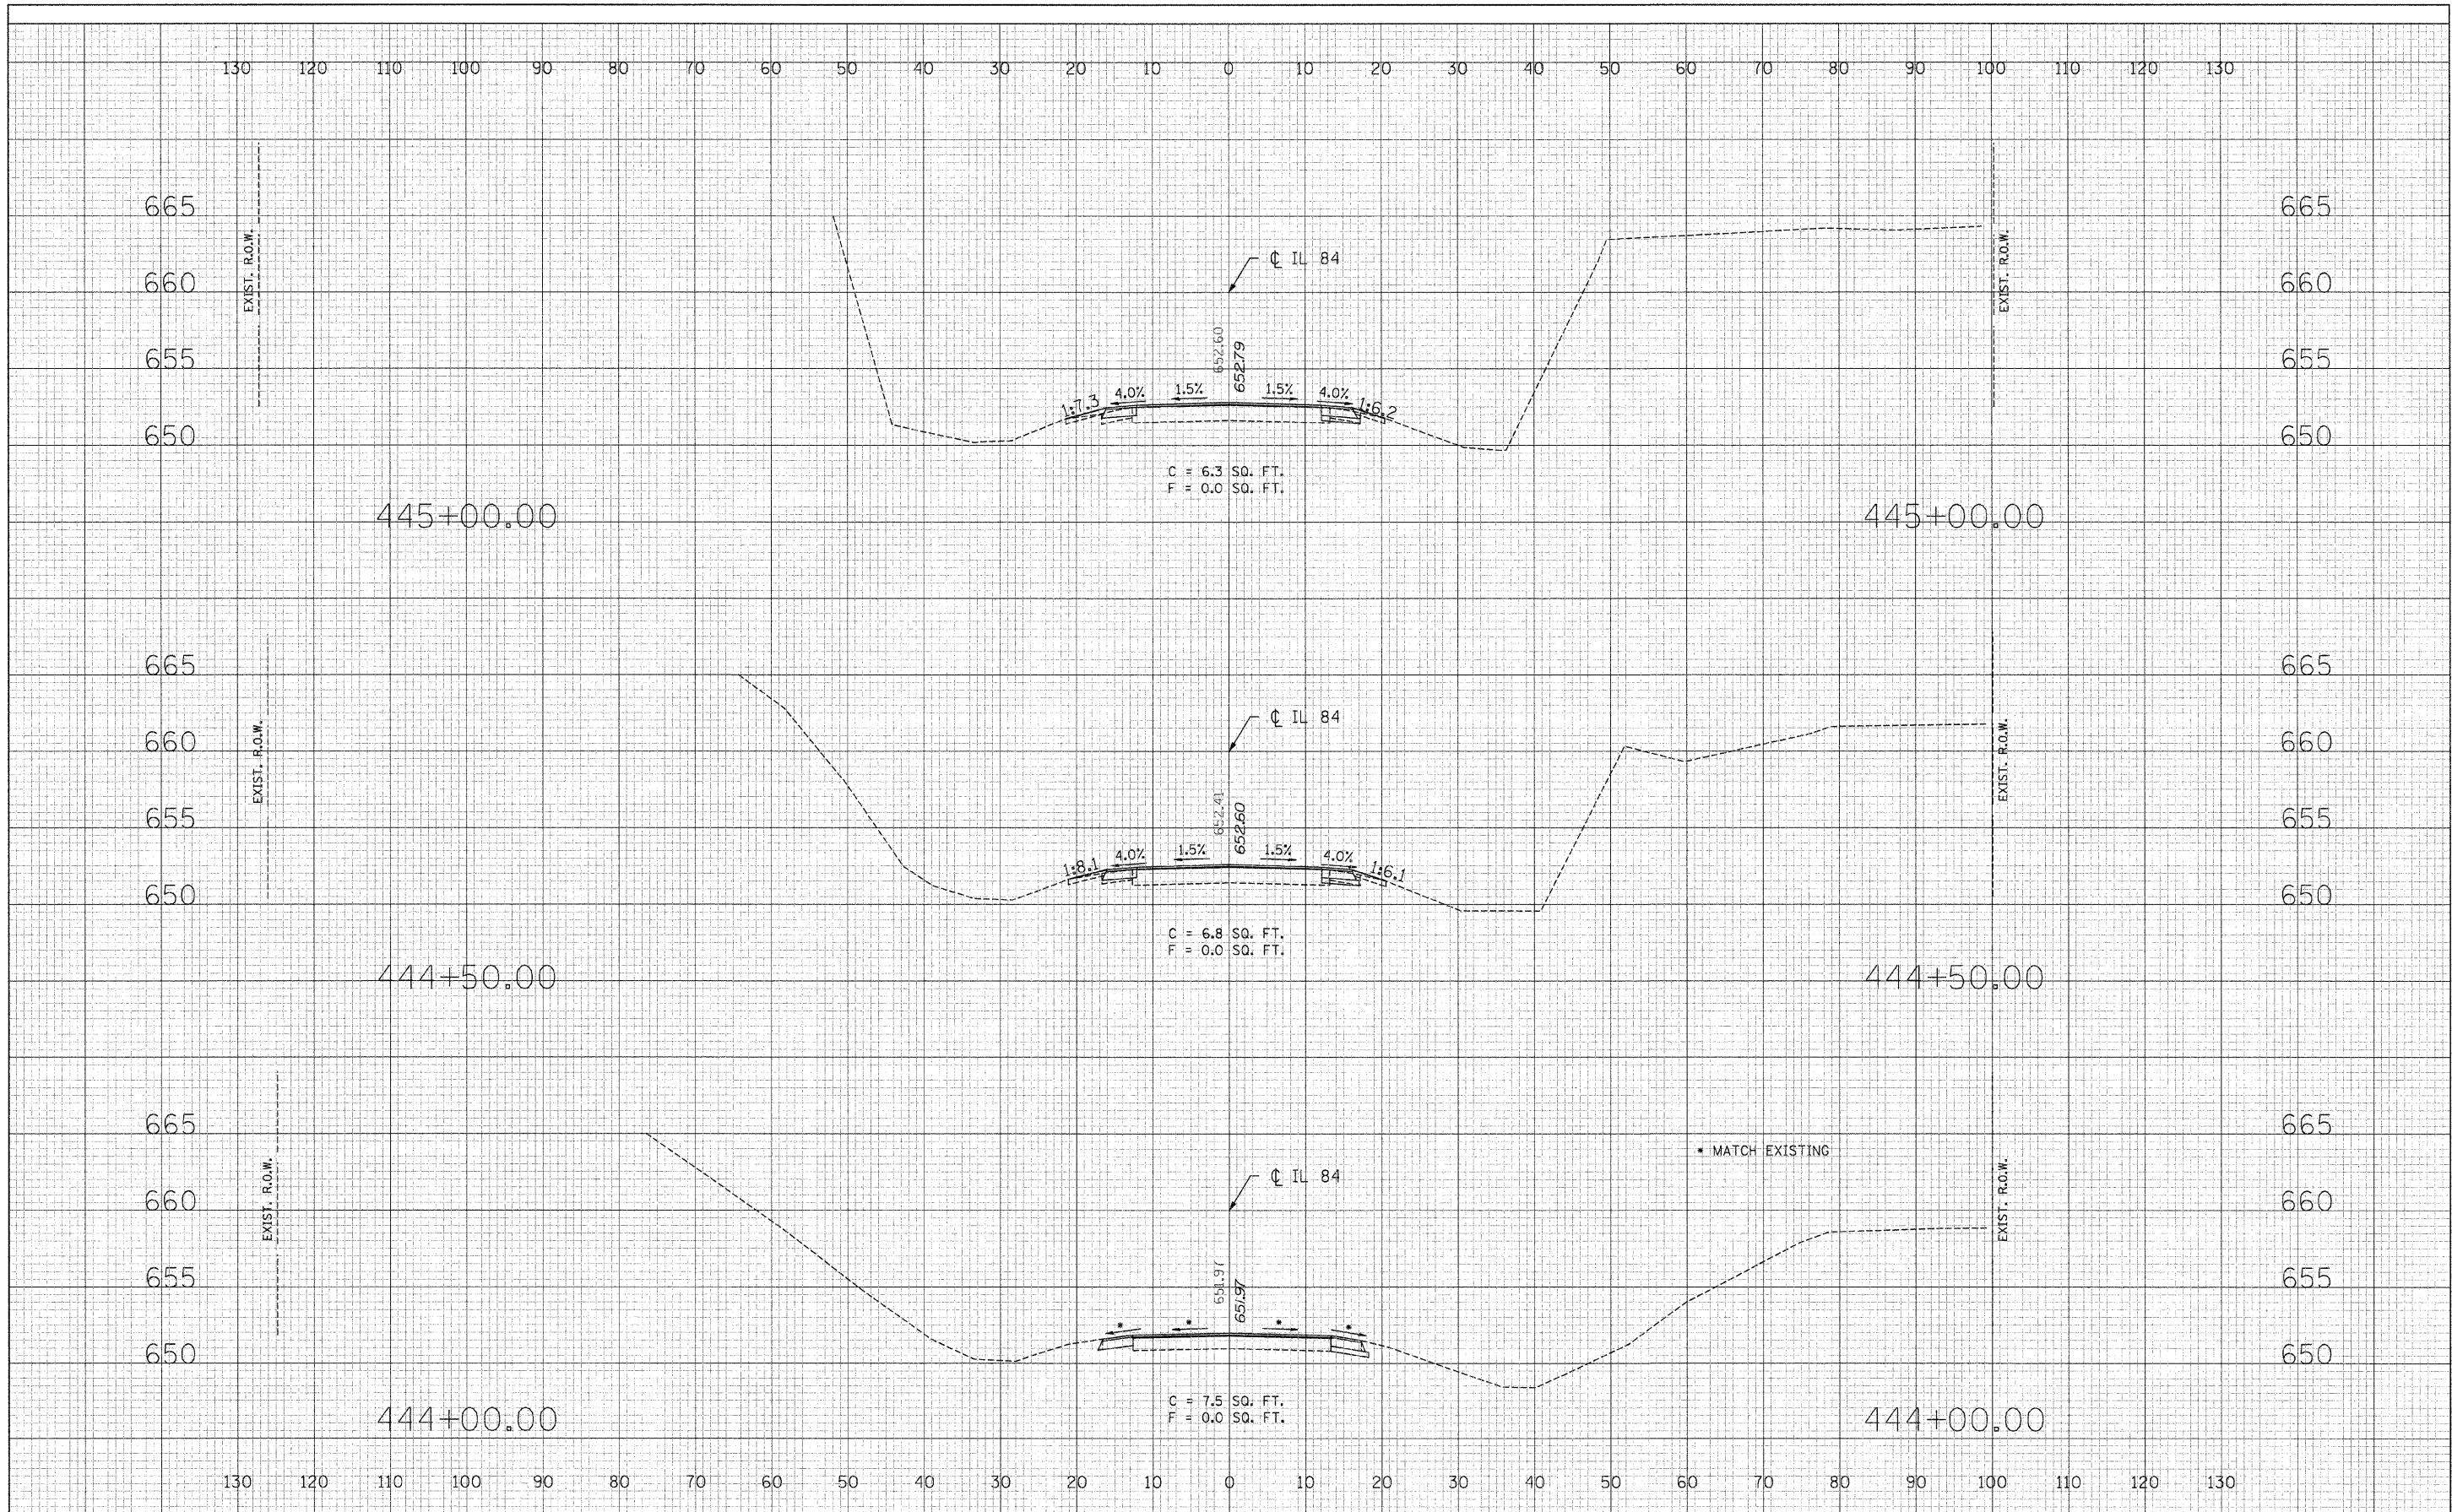

FILE NAME =
E:\0804\51-58_XS-SHT.dgn

USER NAME = Plotted by new2	DESIGNED - ST	REVISED -
	DRAWN - ST	REVISED -
PLOT SCALE = 10.000 Ft / IN.	CHECKED - FL	REVISED -
PLOT DATE = 12/11/2008	DATE - 04/2008	REVISED -

**STATE OF ILLINOIS
DEPARTMENT OF TRANSPORTATION**

**CROSS SECTIONS
IL 84 OVER IRISH HOLLOW CREEK**

SCALE: 1"=10'H,5"V SHEET NO. OF SHEETS STA. 444+00.00 TO STA. 445+00.00

F.A.P. RTE.	SECTION	COUNTY	TOTAL SHEETS	SHEET NO.
308	(103C-1BR1D)	JO DAVIESS	62	51
CONTRACT NO. 64C03				
FED. ROAD DIST. NO. [ILLINOIS] FED. AID PROJECT				