


DATE	
BY	
SURVEYED	
TEMPLATE	
AREAS	
CHECKED	
NO.	

DATE	
BY	
SURVEYED	
TEMPLATE	
AREAS	
CHECKED	
NO.	

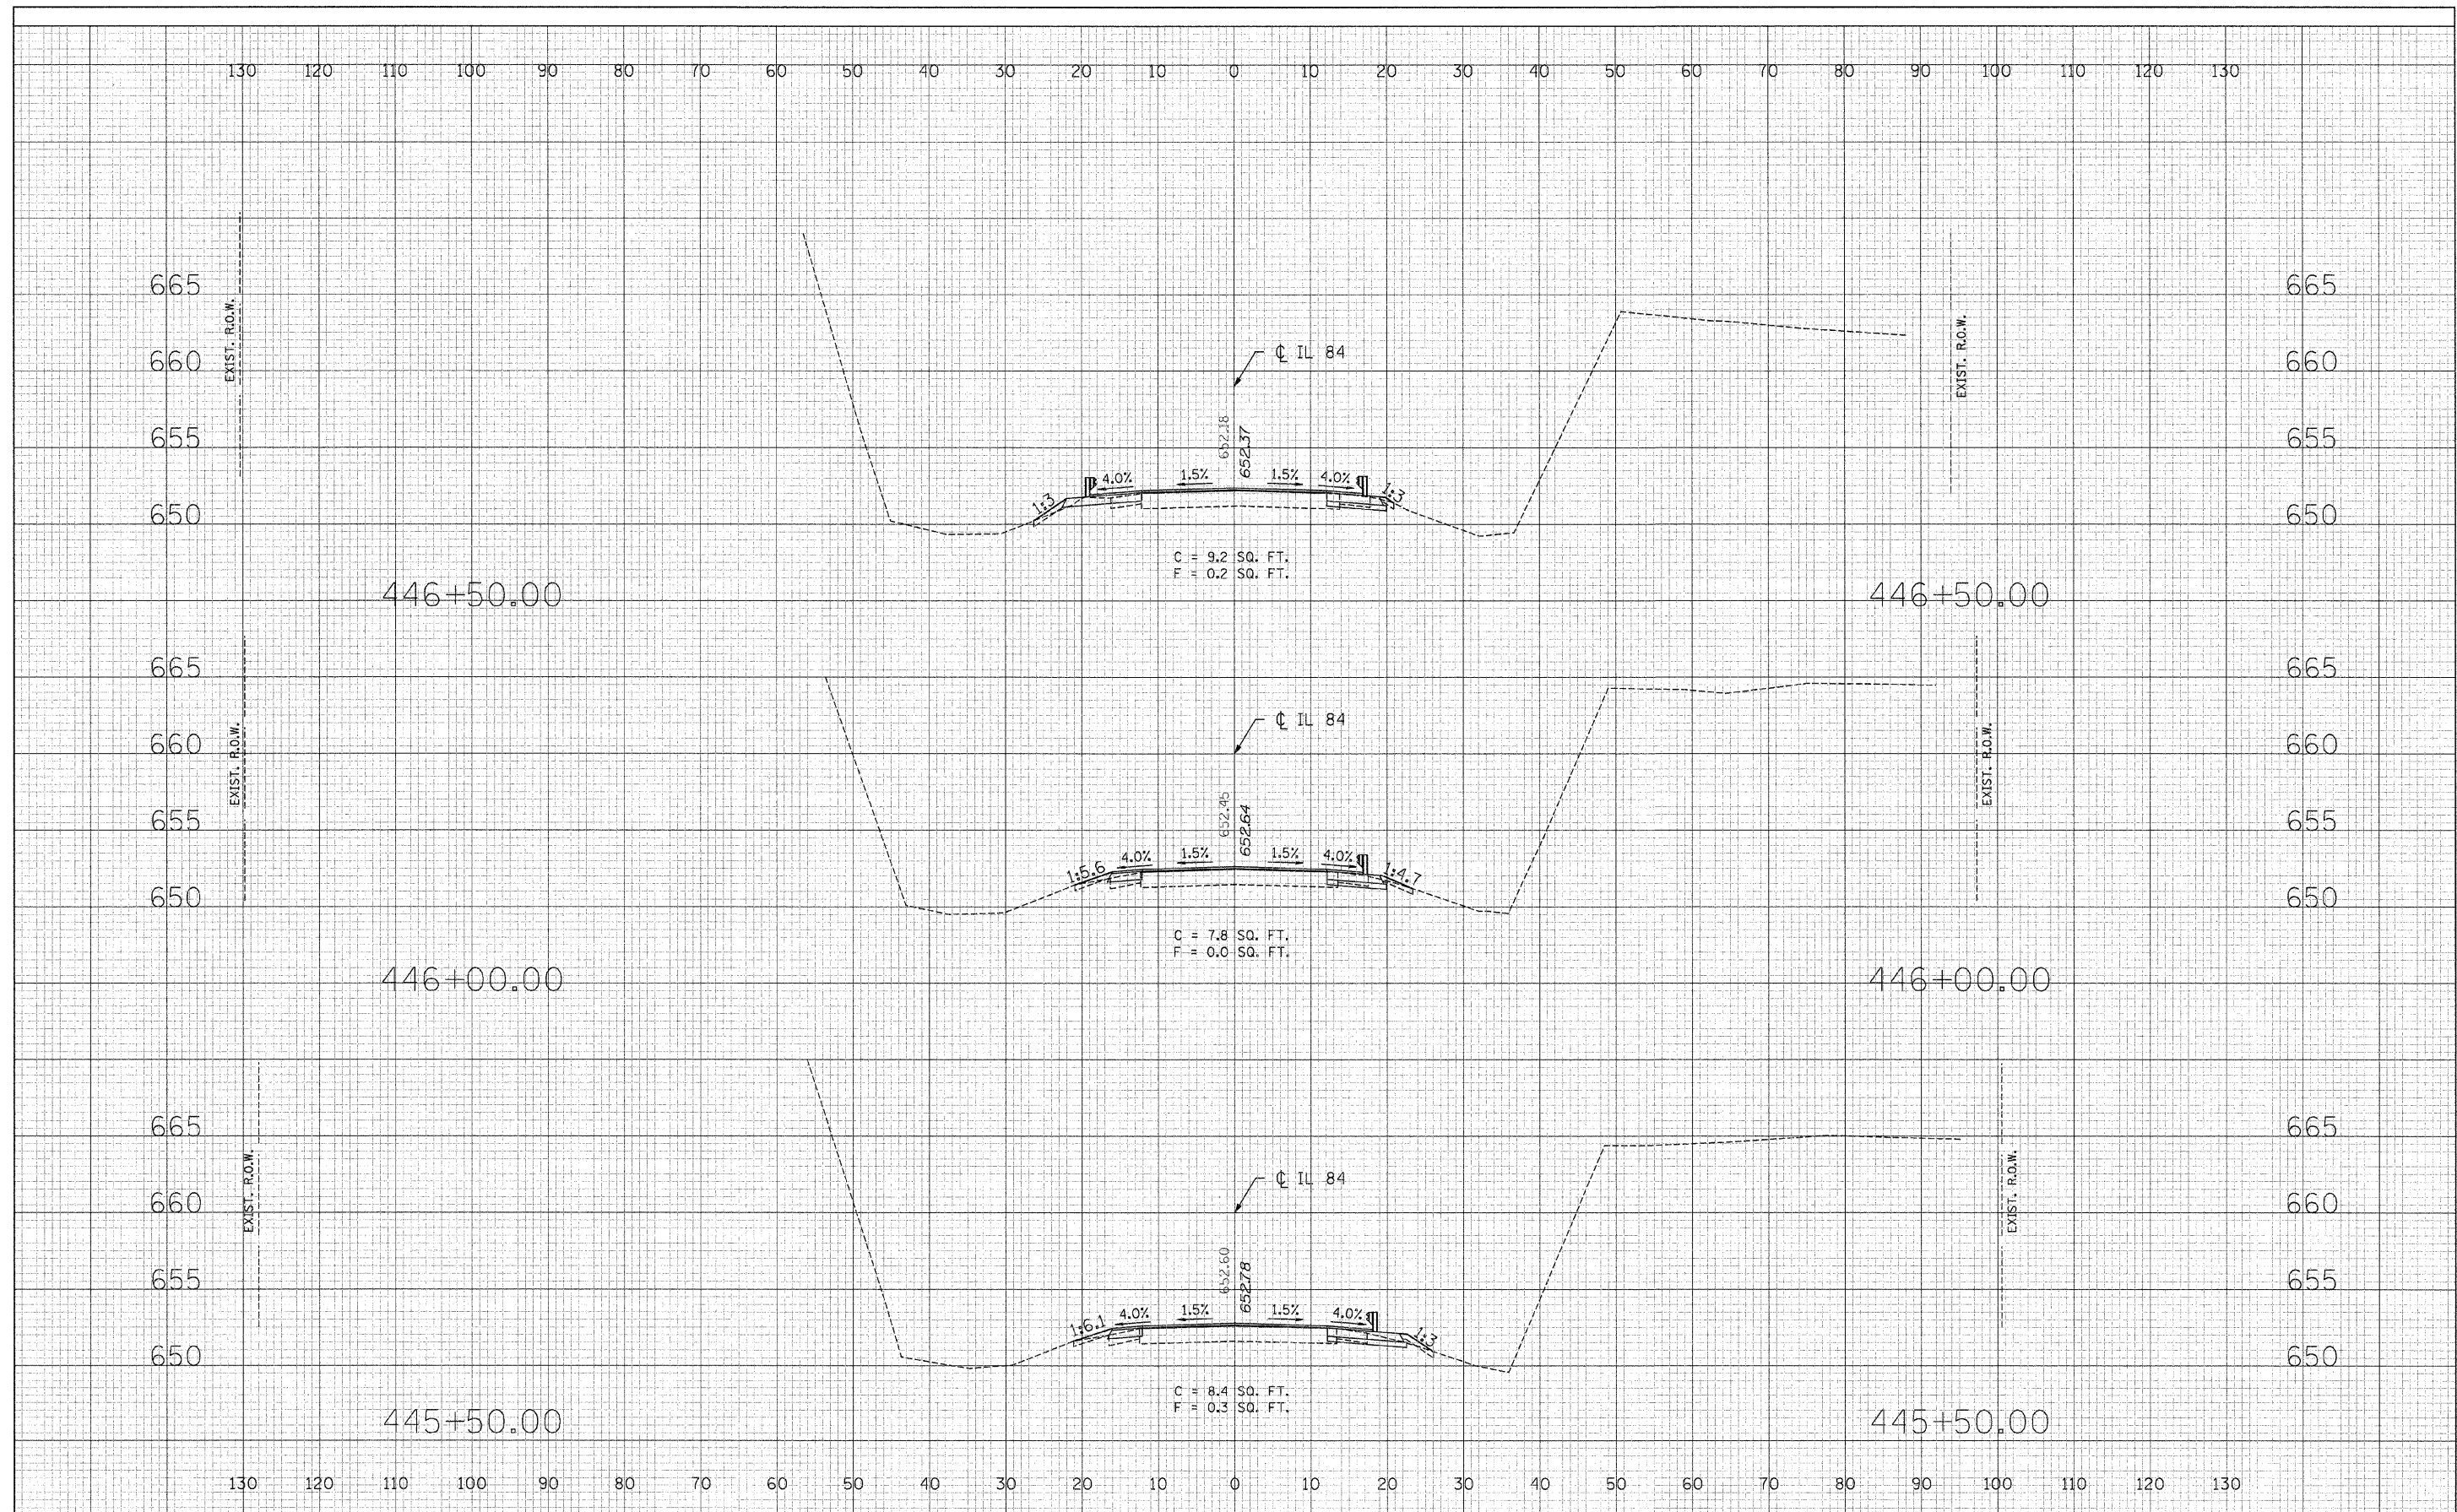

FILE NAME =  
E:\0804\51-58\_XS-SHT.dgn

USER NAME = Plotted by new2	DESIGNED - ST	REVISED -
	DRAWN - ST	REVISED -
PLOT SCALE = 10.000 ft / IN.	CHECKED - FL	REVISED -
PLOT DATE = 12/11/2008	DATE - 04/2008	REVISED -

**STATE OF ILLINOIS  
DEPARTMENT OF TRANSPORTATION**

**CROSS SECTIONS  
IL 84 OVER IRISH HOLLOW CREEK**

SCALE: 1"=10'H, 5'V SHEET NO. OF SHEETS STA. 445+50.00 TO STA. 446+50.00

F.A.P. RTE.	SECTION	COUNTY	TOTAL SHEETS	SHEET NO.
308	1103C-1BR1D	JO DAVIESS	62	52
FED. ROAD DIST. NO. ILLINOIS FED. AID PROJECT			CONTRACT NO. 64C03	