


DATE \_\_\_\_\_  
 BY \_\_\_\_\_  
 SURVEYED \_\_\_\_\_  
 SURVEY \_\_\_\_\_  
 TEMPLATE \_\_\_\_\_  
 AREAS \_\_\_\_\_  
 AREAS CHECKED \_\_\_\_\_  
 NO. \_\_\_\_\_

DATE \_\_\_\_\_  
 BY \_\_\_\_\_  
 ORIGINAL SURVEY \_\_\_\_\_  
 SURVEY \_\_\_\_\_  
 TEMPLATE \_\_\_\_\_  
 AREAS \_\_\_\_\_  
 AREAS CHECKED \_\_\_\_\_  
 NO. \_\_\_\_\_

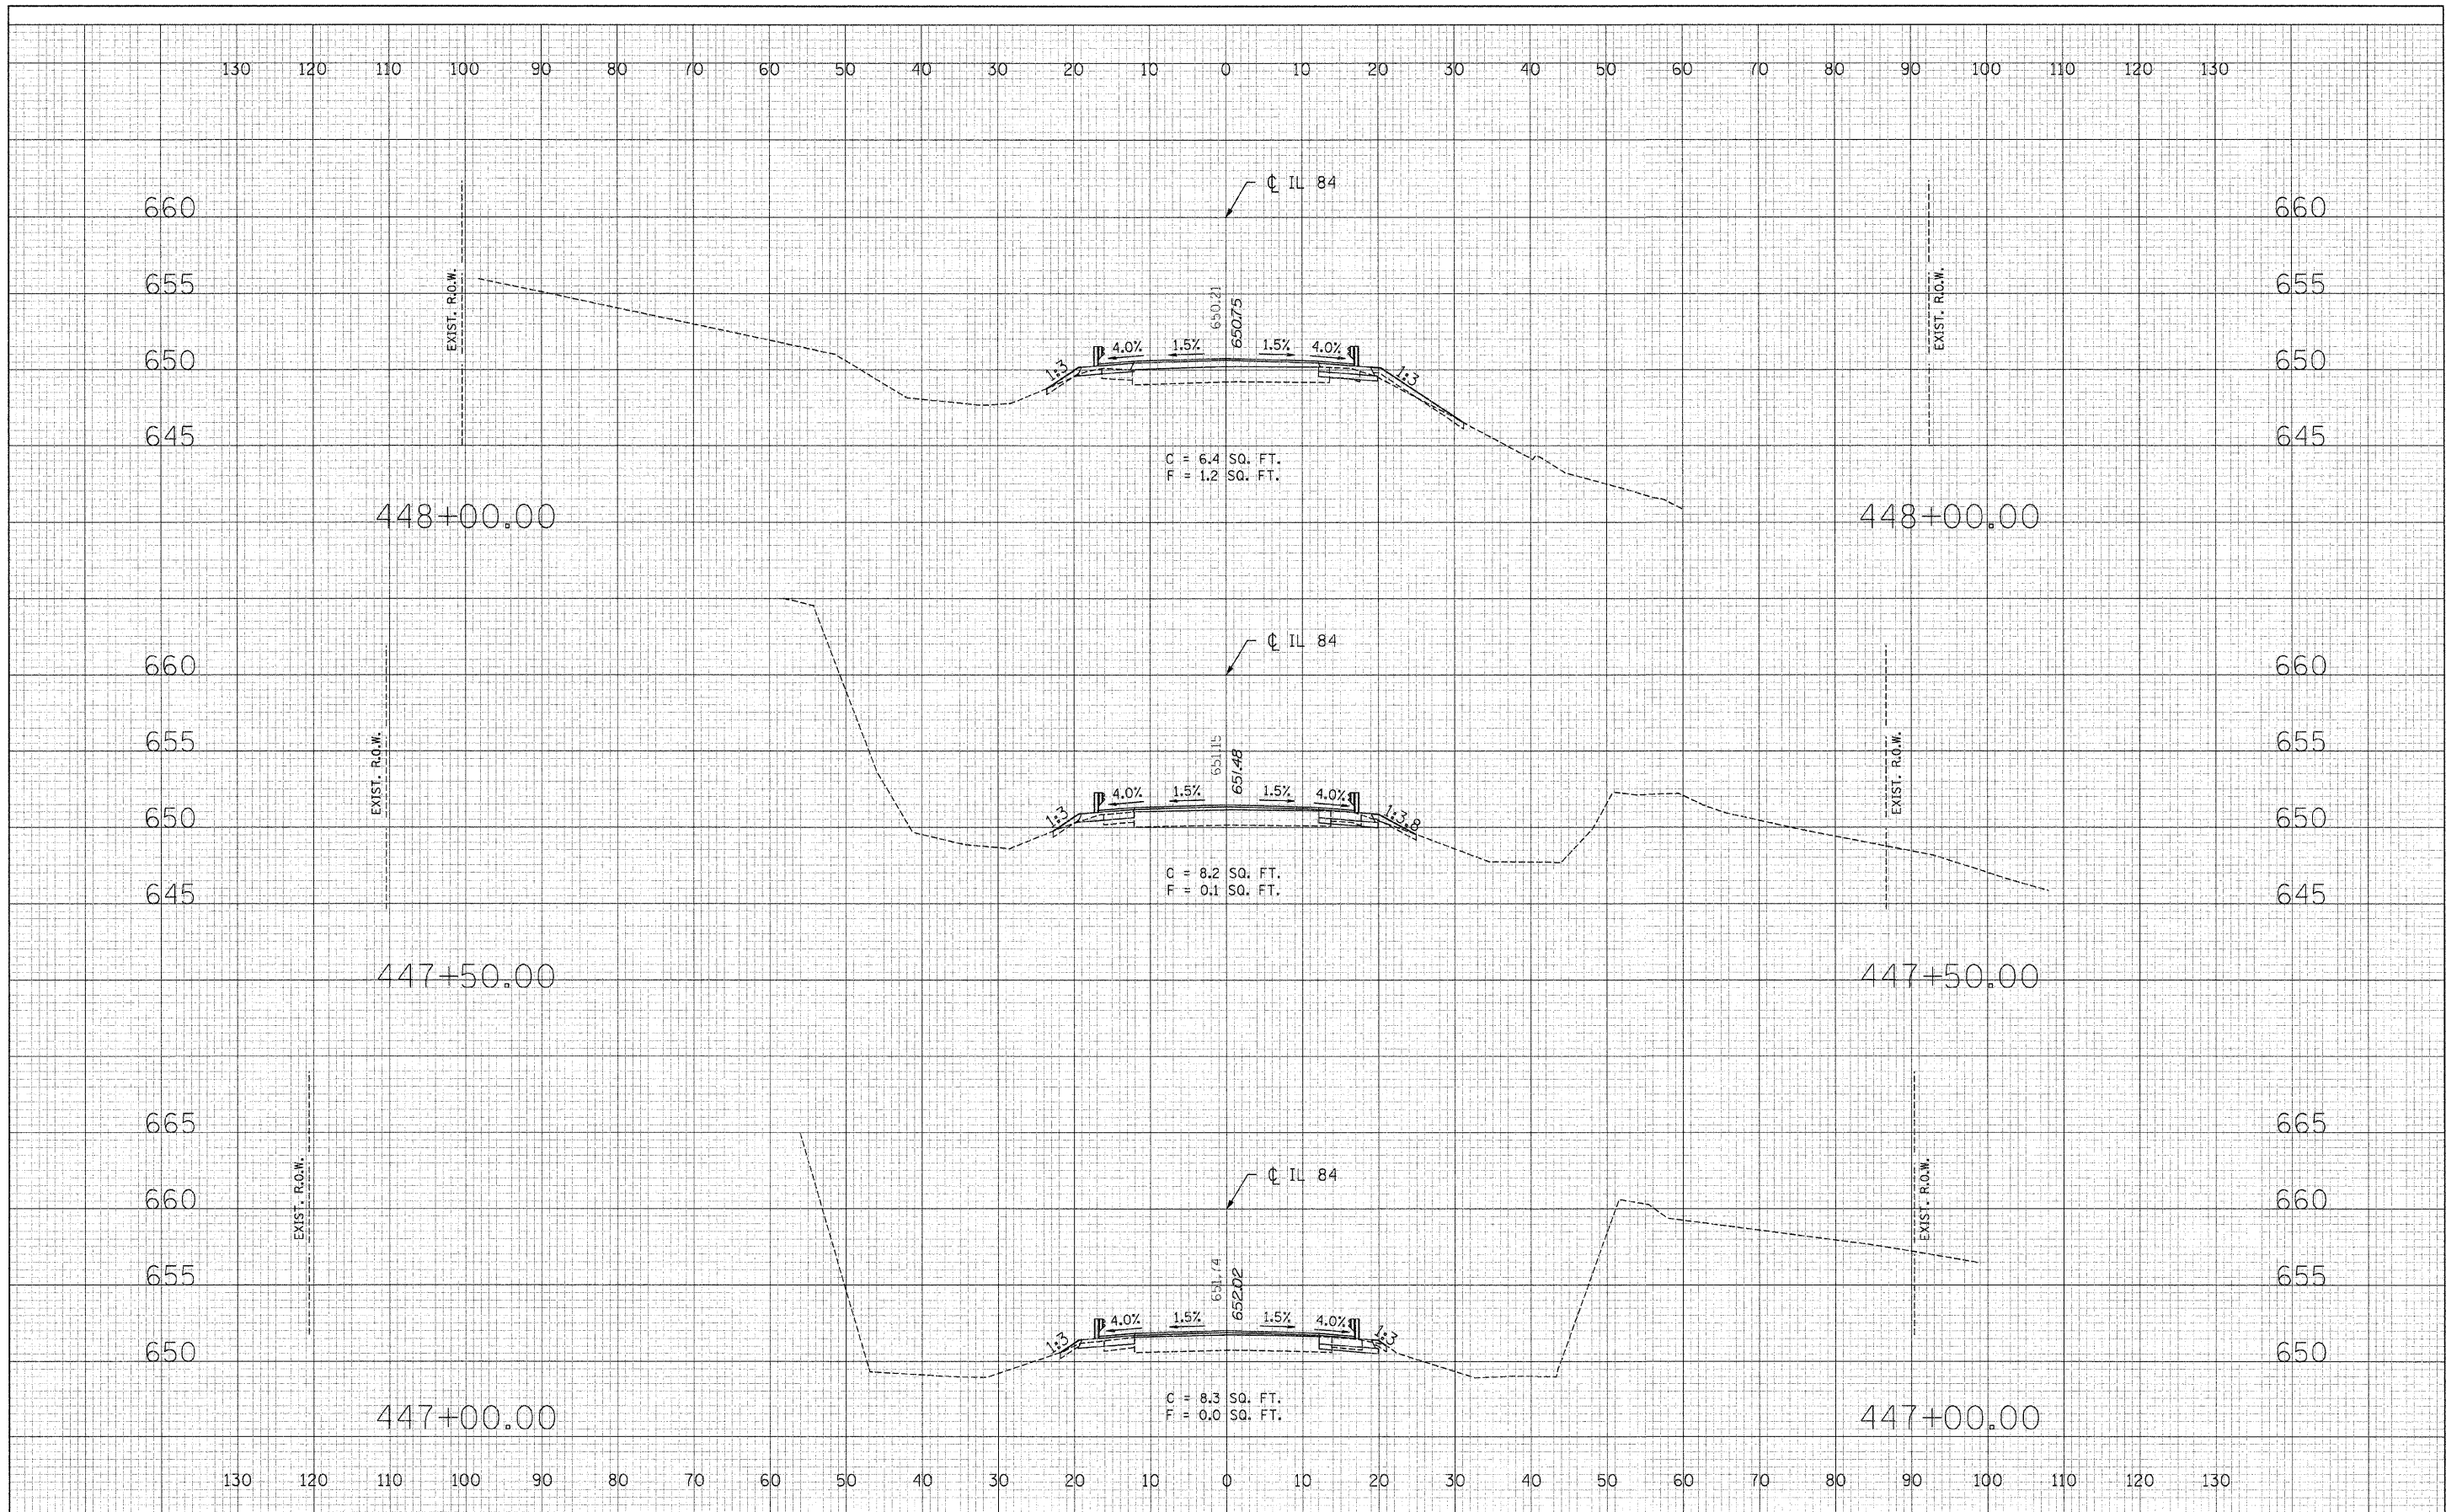

FILE NAME = E:\0804\51-59\_XS-SHT.dgn  
 PLOT SCALE = 10.000 ft / IN.  
 PLOT DATE = 12/11/2008

USER NAME = Plotted by new2  
 DESIGNED - ST  
 DRAWN - ST  
 CHECKED - FL  
 DATE - 04/2008

REVISED -  
 REVISED -  
 REVISED -  
 REVISED -

**STATE OF ILLINOIS  
 DEPARTMENT OF TRANSPORTATION**

**CROSS SECTIONS  
 IL 84 OVER IRISH HOLLOW CREEK**  
 SCALE: 1"=10'H,5'V SHEET NO. OF SHEETS STA. 447+00.00 TO STA. 448+00.00

F.A.P. RTE.	SECTION	COUNTY	TOTAL SHEETS	SHEET NO.
308	(103C-1BR)D	JO DAVIESS	62	53
CONTRACT NO. 64C03				
FED. ROAD DIST. NO. ILLINOIS FED. AID PROJECT				