


STAGE 3


- STAGE 3
1. SETUP TRAFFIC CONTROL AND SIGNING ACCORDING TO STANDARD 701431. SEE STANDARD FOR ADDITIONAL SIGNS AND DEVICES. SHIFT WB TRAFFIC ONTO EB INSIDE LANE AND EB TRAFFIC ONTO EB OUTSIDE LANE.
 2. REMOVE PAVEMENT AS SHOWN ON PLANS.
 3. REMOVE NORTH HALF OF EXISTING CULVERT.
 4. CONSTRUCT PRECAST BOX CULVERT, GRATED END SECTIONS AND BACKFILL.
 5. CONSTRUCT CLASS C PATCH.

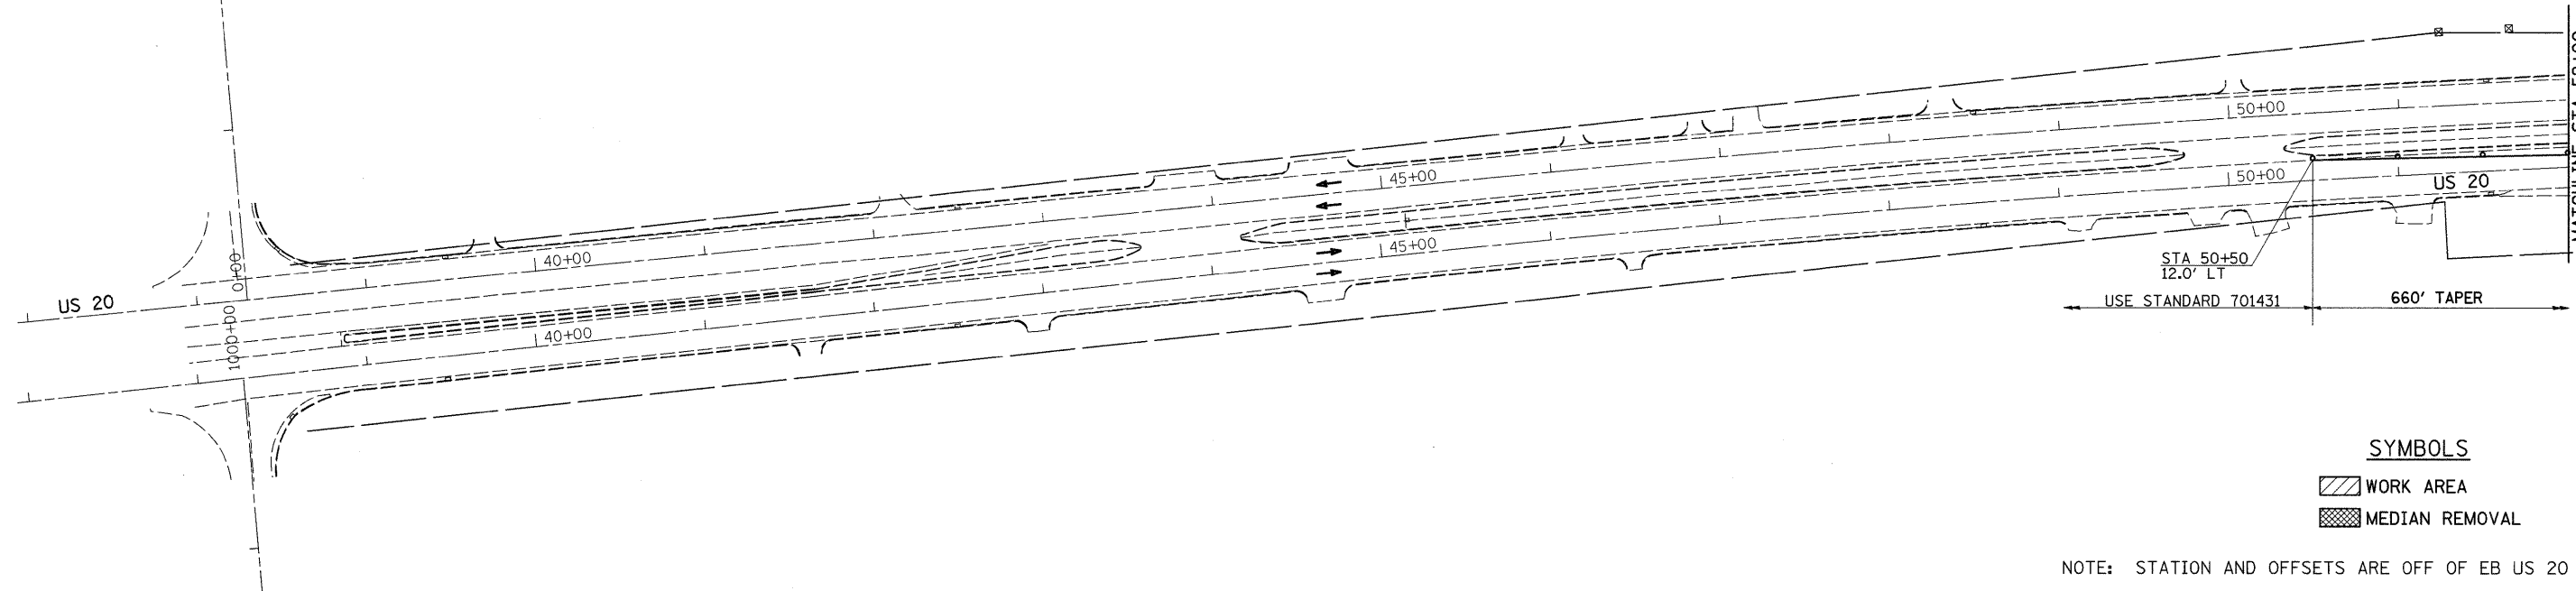

SYMBOLS

- WORK AREA
- MEDIAN REMOVAL

NOTE: STATION AND OFFSETS ARE OFF OF EB US 20

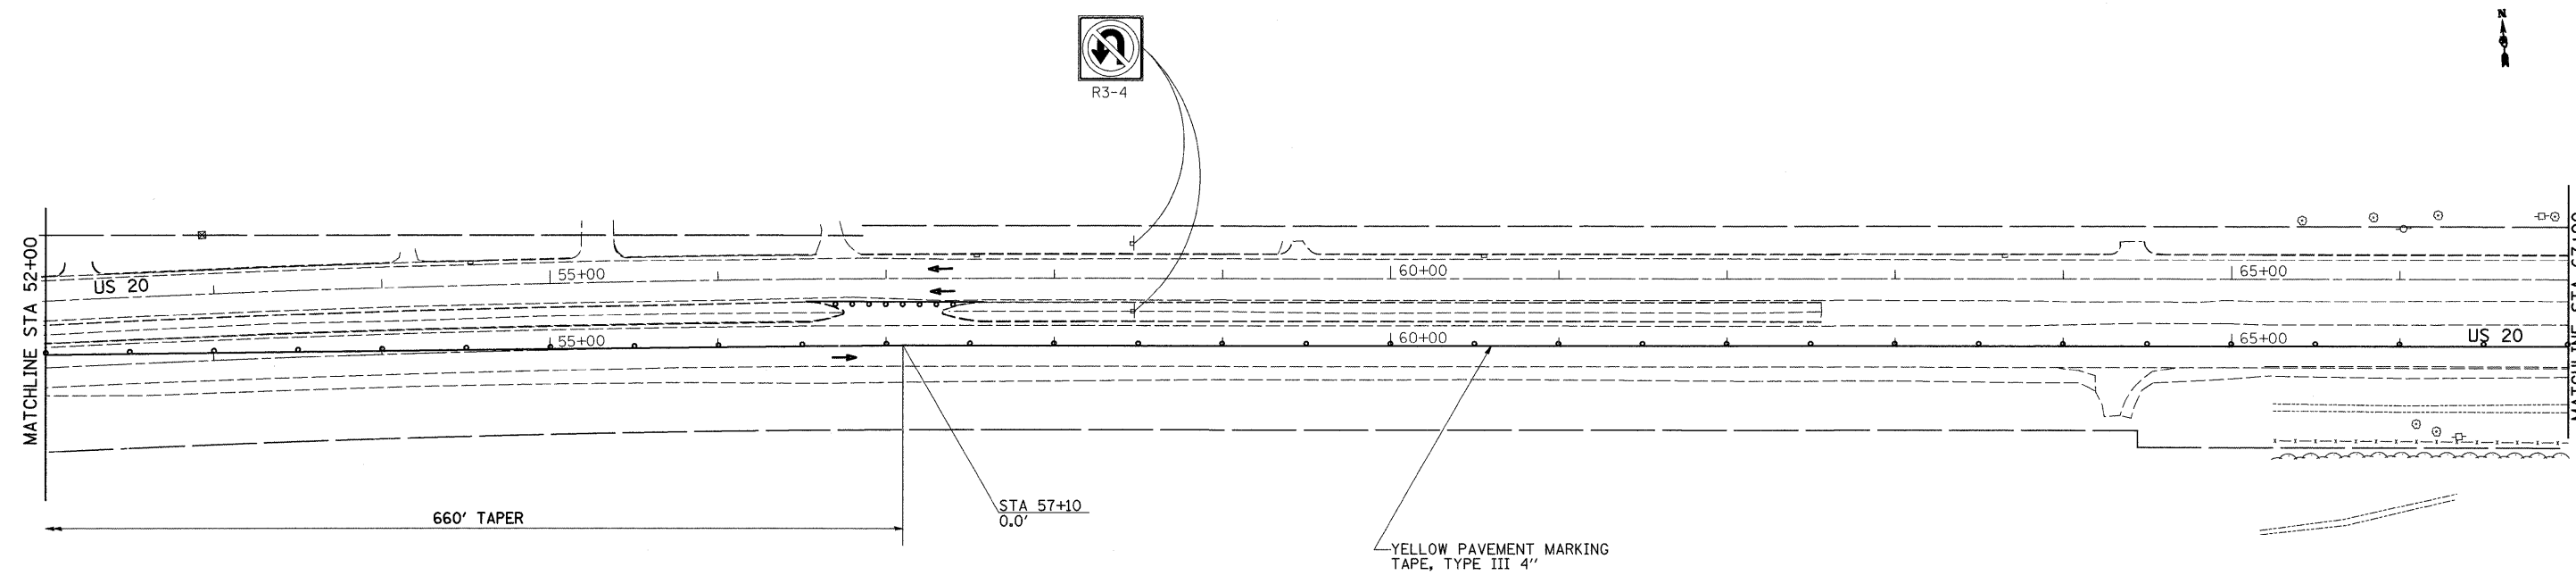

SYMBOLS

- WORK AREA
- MEDIAN REMOVAL

NOTE: STATION AND OFFSETS ARE OFF OF EB US 20

FILE NAME = ca\projects\p211406\dl11406stg.dgn	USER NAME = polzinej	DESIGNED -	REVISED -	STATE OF ILLINOIS DEPARTMENT OF TRANSPORTATION	STAGING PLANS			F.A.P. RTE. 303	SECTION (40R)T	COUNTY WINNEBAGO	TOTAL SHEETS 67	SHEET NO. 33
	PLOT SCALE = 50.0000' / IN.	DRAWN -	REVISED -		SCALE:	SHEET NO.	OF	SHEETS	STA. 37+00	TO STA. 67+00	FED. ROAD DIST. NO.	ILLINOIS FED. AID PROJECT
	PLOT DATE = Mon Aug 04 14:50:19 2008	CHECKED -	REVISED -									
		DATE -	REVISED -									