


PAVEMENT ELEVATIONS

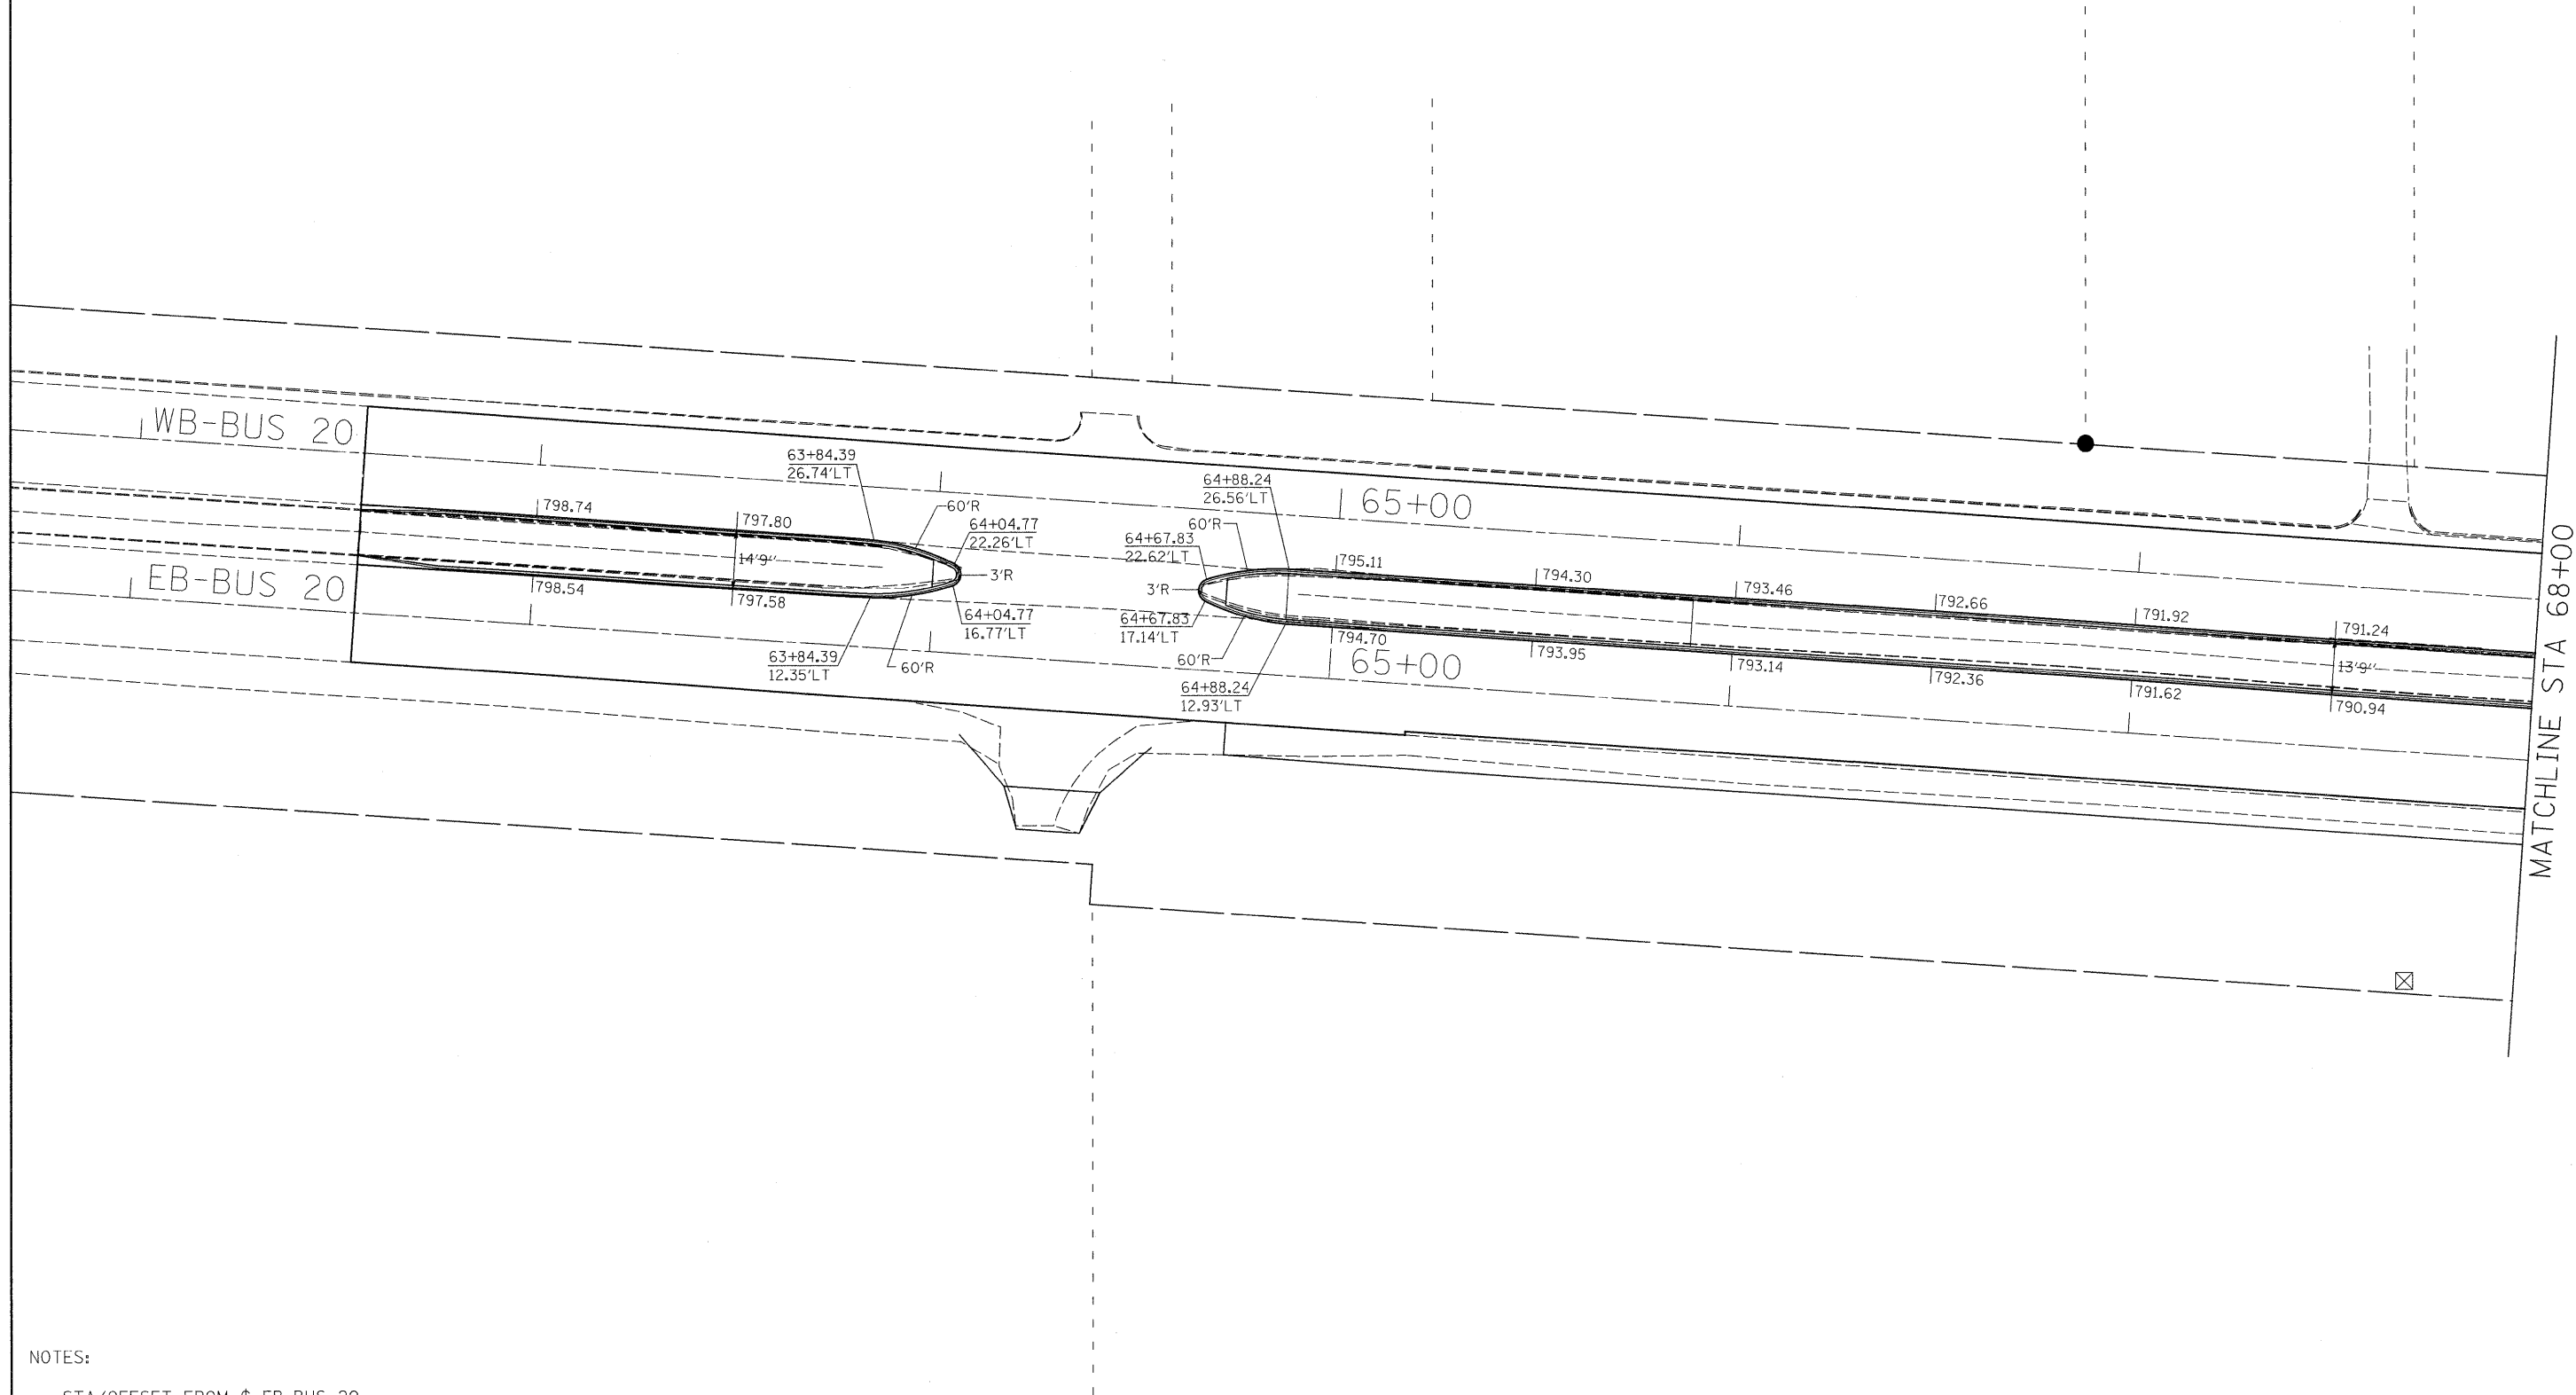

NOTES:
 STA/OFFSET FROM ϕ EB-BUS 20
 PROPOSED MEDIAN ELEVATIONS @ 50' INTERVALS

* ELEVATIONS ARE AT THE GUTTER FLAG

FILE NAME = c:\projects\p211406\dl1406e1.dgn	USER NAME = polzinej	DESIGNED -	REVISED -	STATE OF ILLINOIS DEPARTMENT OF TRANSPORTATION	PAVEMENT ELEVATIONS				F.A.P. RTE.	SECTION	COUNTY	TOTAL SHEETS	SHEET NO.
	PLOT SCALE = 50.0000' / IN.	CHECKED -	REVISED -						303	(40R)T	WINNEBAGO	67	37
PLOT DATE = Mon Aug 04 13:20:14 2008	DATE -	REVISED -	REVISED -	SCALE:	SHEET NO.	OF	SHEETS	STA.	TO STA.	FED. ROAD DIST. NO.	ILLINOIS FED. AID PROJECT	CONTRACT NO. 64C65	