


|           |      |
|-----------|------|
| BY        | DATE |
| SURVEYED  |      |
| PLOTTED   |      |
| NOTE BOOK |      |
| NO.       |      |

|           |      |
|-----------|------|
| BY        | DATE |
| SURVEYED  |      |
| PLOTTED   |      |
| NOTE BOOK |      |
| NO.       |      |

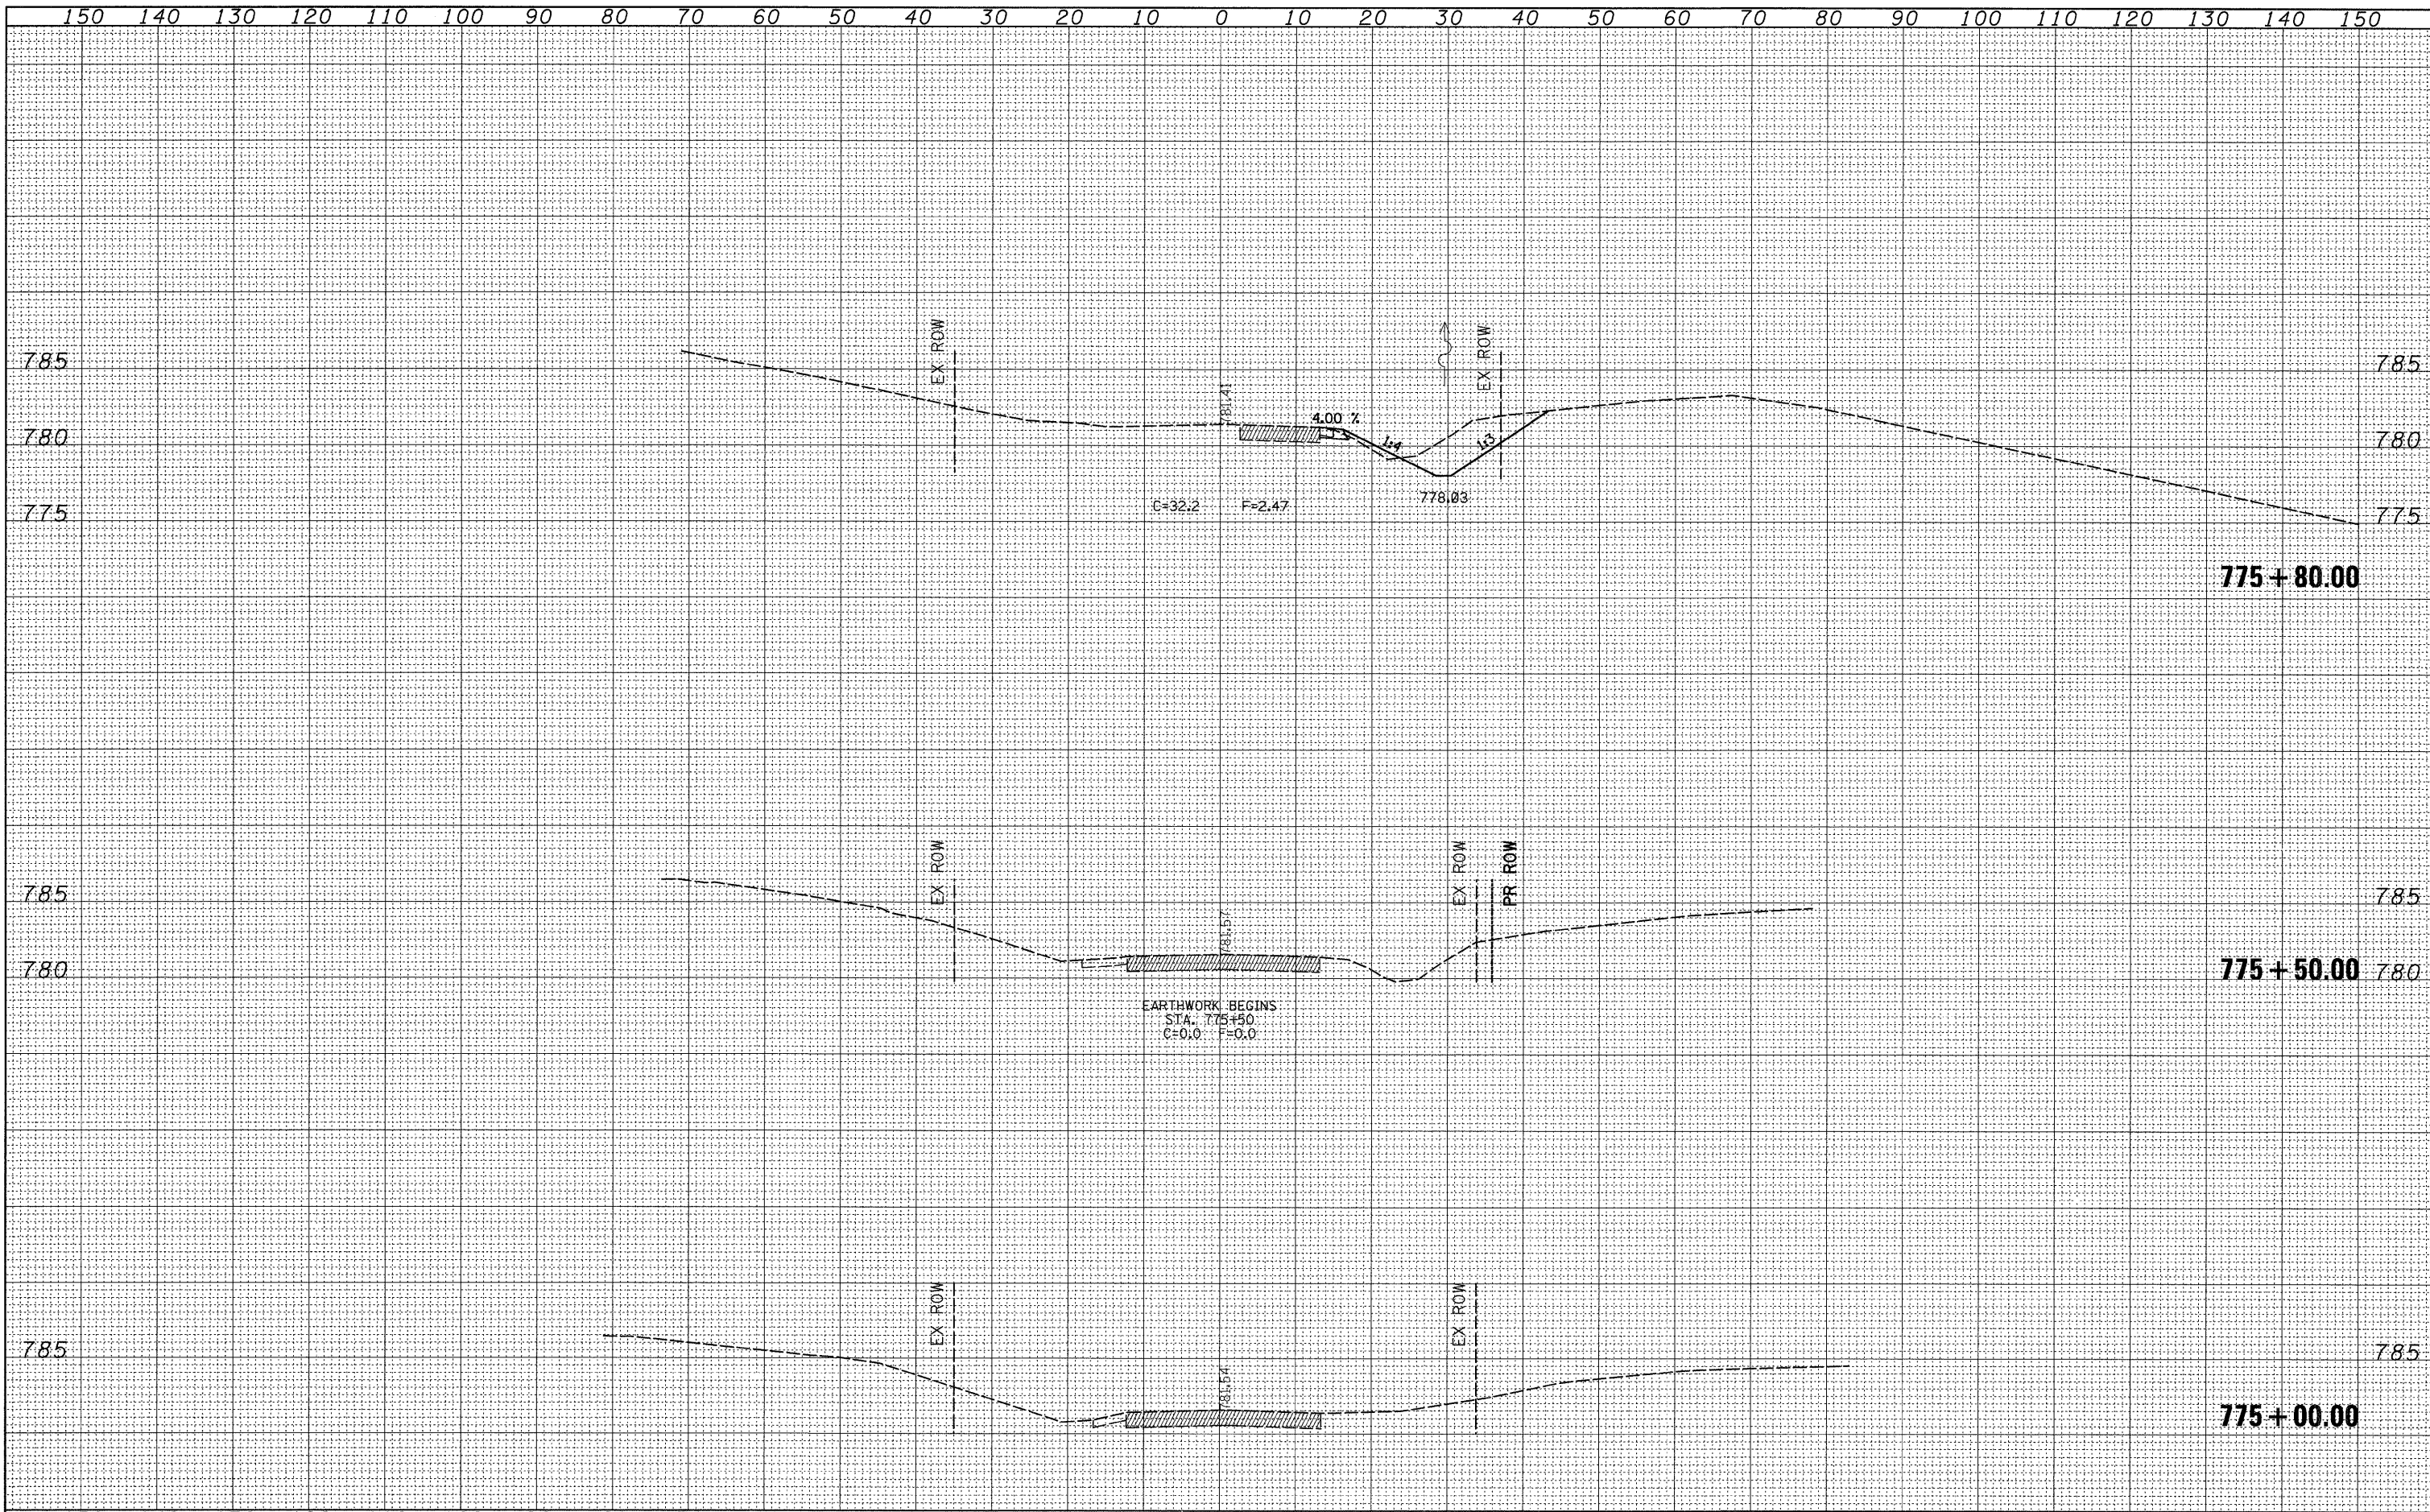

|   |                      |            |           |   |                       |           |             |         |                                  |              |                           |       |    |    |
|---|----------------------|------------|-----------|---|-----------------------|-----------|-------------|---------|----------------------------------|--------------|---------------------------|-------|----|----|
| FILE NAME =   | USER NAME = hensonke | DESIGNED - | REVISED - | <b>STATE OF ILLINOIS</b><br><b>DEPARTMENT OF TRANSPORTATION</b> | <b>CROSS SECTIONS</b> |           | F.A.P. RTE. | SECTION | COUNTY                           | TOTAL SHEETS | SHEET NO.                 |       |    |    |
| et:\pw_work\PWIDOT\HENSONKE\dms34457\dl1506.xml.dgn |                      | DRAWN -    | REVISED - |   | SCALE:                | SHEET NO. | OF          | SHEETS  | STA. 775+00.00 TO STA. 775+80.00 | 611          | 103T-2                    | HENRY | 35 | 30 |
| PLOT SCALE = 10.0000 / IN.                          |                      | CHECKED -  | REVISED - |   |                       |           |             |         |                                  |              |                           |       |    |    |
| PLOT DATE = Tue Dec 02 14:00:02 2008                |                      | DATE -     | REVISED - |   |                       |           |             |         |                                  |              |                           |       |    |    |
|   |                      |            |           |   |                       |           |             |         |                                  |              | CONTRACT NO. 64C66        |       |    |    |
|   |                      |            |           |   |                       |           |             |         |                                  |              | ILLINOIS FED. AID PROJECT |       |    |    |