


# TYPICAL SECTIONS

SN 089-0053  
STA. 416+70 TO 417+15

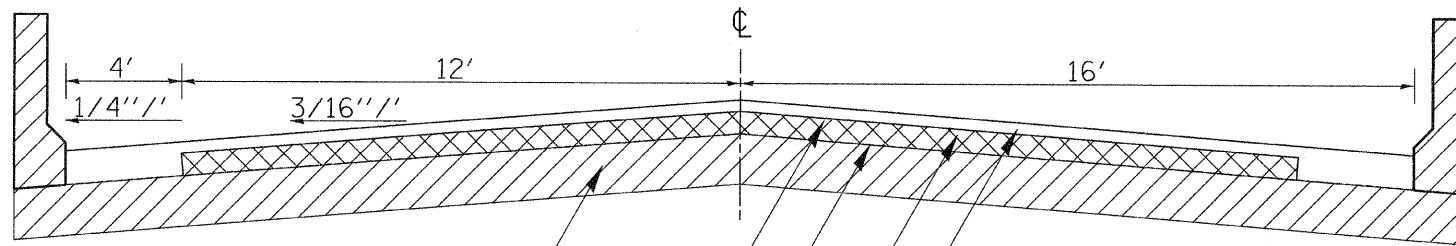


EXISTING BRIDGE DECK

HMA SURFACE REMOVAL (DECK) = APPROX 1"

SHEET WATERPROOFING MEMBRANE SYSTEM  
3/4" HMA LEVELING BINDER

1 1/2" HMA SURFACE COURSE, MIX "C", N50

STA. 416+18 TO 416+70  
STA. 417+15 TO 417+68

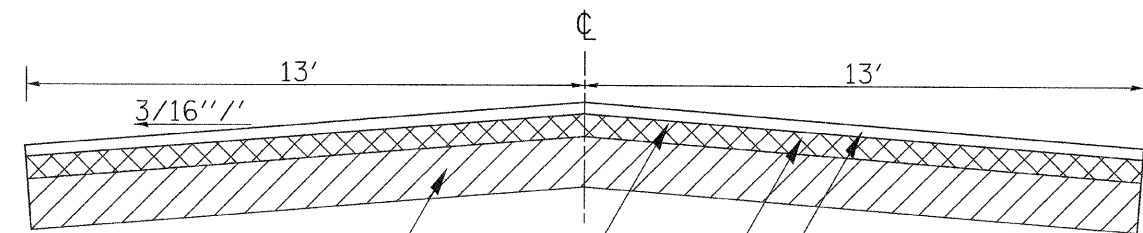


APPROACH PAVEMENT

HMA SURFACE REMOVAL (VAR DEPTH)

3/4" HMA LEVELING BINDER


1 1/2" HMA SURFACE COURSE, MIX "C", N50

1/4" X 3/4" SAWED  
JOINT WITH ELASTIC  
JOINT FILLER.

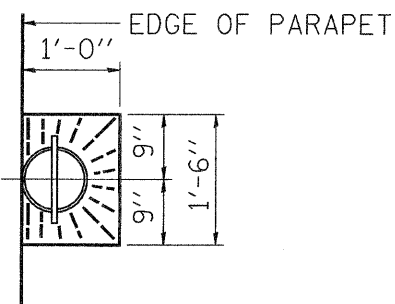

OVERLAY TREATMENT  
AT DRAINS

STA. 416+18 TO 417+68

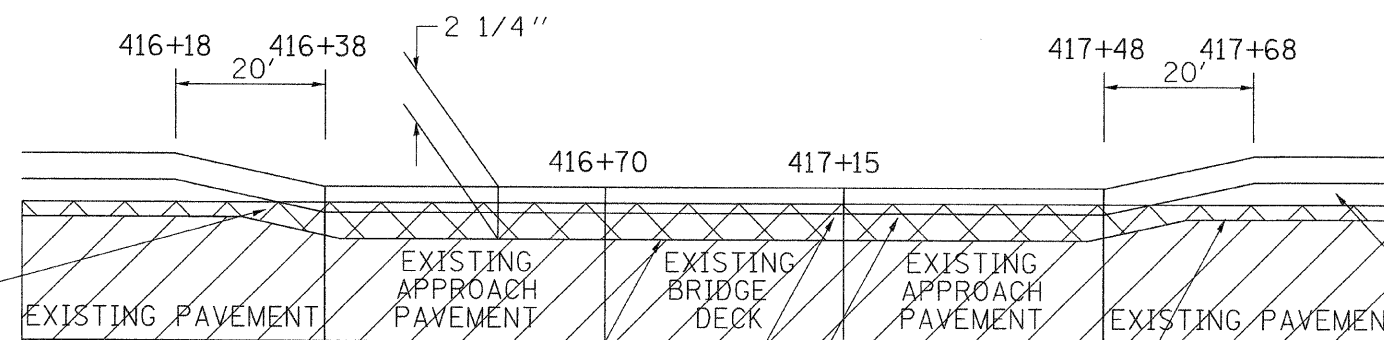

TRANSITION TO BE PAID FOR AS  
HMA SURFACE REMOVAL (VAR DEPTH)

SHEET WATERPROOFING MEMBRANE SYSTEM

HMA SURFACE REMOVAL (DECK) = APPROX 1"

HMA SURFACE REMOVAL (VAR DEPTH)

TYPICAL SECTION AT ABUTMENTS

3/4" LEVELING BINDER, N50

1 1/2" HMA SURFACE COURSE,  
MIX "C", N50

FILE NAME =	USER NAME = #USER#	DESIGNED -	REVISED -	<b>STATE OF ILLINOIS DEPARTMENT OF TRANSPORTATION</b>	<b>IL 73</b>	F.A.P. RTE.	SECTION	COUNTY	TOTAL SHEETS	SHEET NO.	
#FILEL#		DRAWN -	REVISED -			654	(107, 108, 109)RS-4	STEPHENSON	89	14	
		CHECKED -	REVISED -			CONTRACT NO. 64C91					
		DATE -	REVISED -			FED. ROAD DIST. NO. 2 ILLINOIS FED. AID PROJECT					
						SCALE:	SHEET NO. OF SHEETS	STA.	TO STA.		