


HORIZONTAL & VERTICAL CONTROL SHEETS

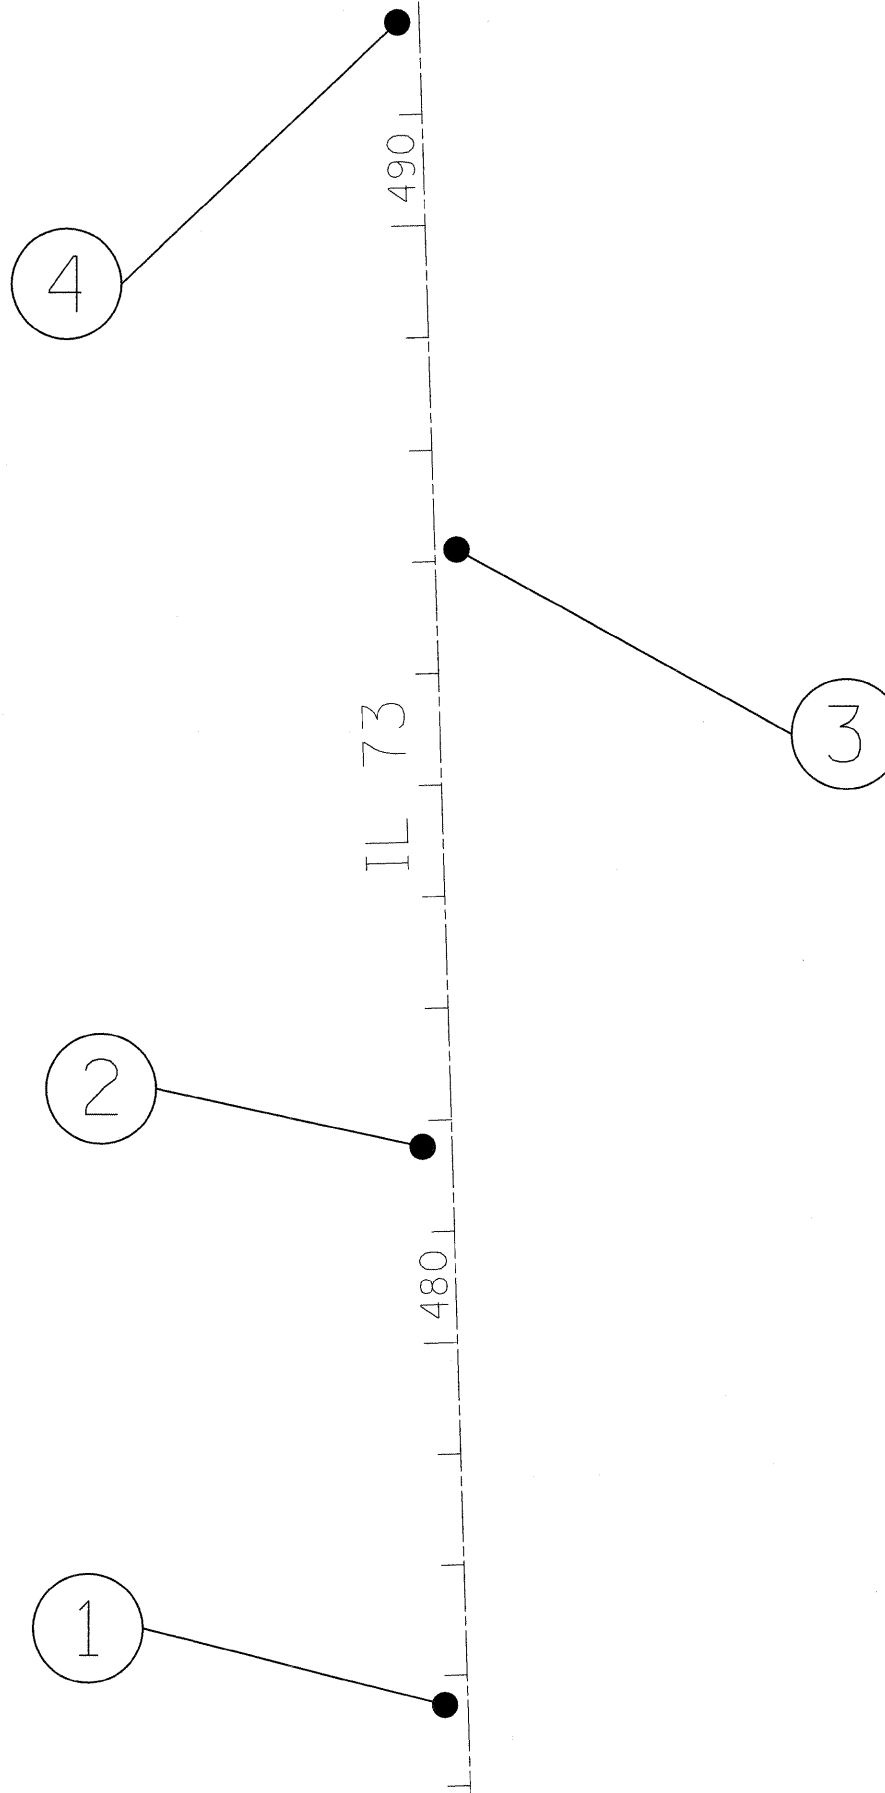

FILE NAME =	USER NAME = dosadd	DESIGNED -	REVISED -	STATE OF ILLINOIS DEPARTMENT OF TRANSPORTATION	IL 73			F.A.P. RTE.	SECTION	COUNTY	TOTAL SHEETS	SHEET NO.
ct\pwwork\PWIDOT\DOSSDD\dms33571\082967hvc.dgn		DRAWN -	REVISED -					654	(107, 108, 109)RS-4	STEPHENSON	89	37
	PLOT SCALE = 50.0000' / IN.	CHECKED -	REVISED -									
	PLOT DATE = Wed Sep 24 08:17:38 2008	DATE -	REVISED -			SCALE:	SHEET NO. OF SHEETS	STA. TO STA.	FED. ROAD DIST. NO. 2 ILLINOIS FED. AID PROJECT			