


DATE	
BY	
FINAL SURVEY	SURVEYED
NOTE BOOK NO.	PLOTTED
	TEMPLATE
	AREAS CHECKED

DATE	
BY	
ORIGINAL SURVEY	SURVEYED
NOTE BOOK NO.	PLOTTED
	TEMPLATE
	AREAS CHECKED

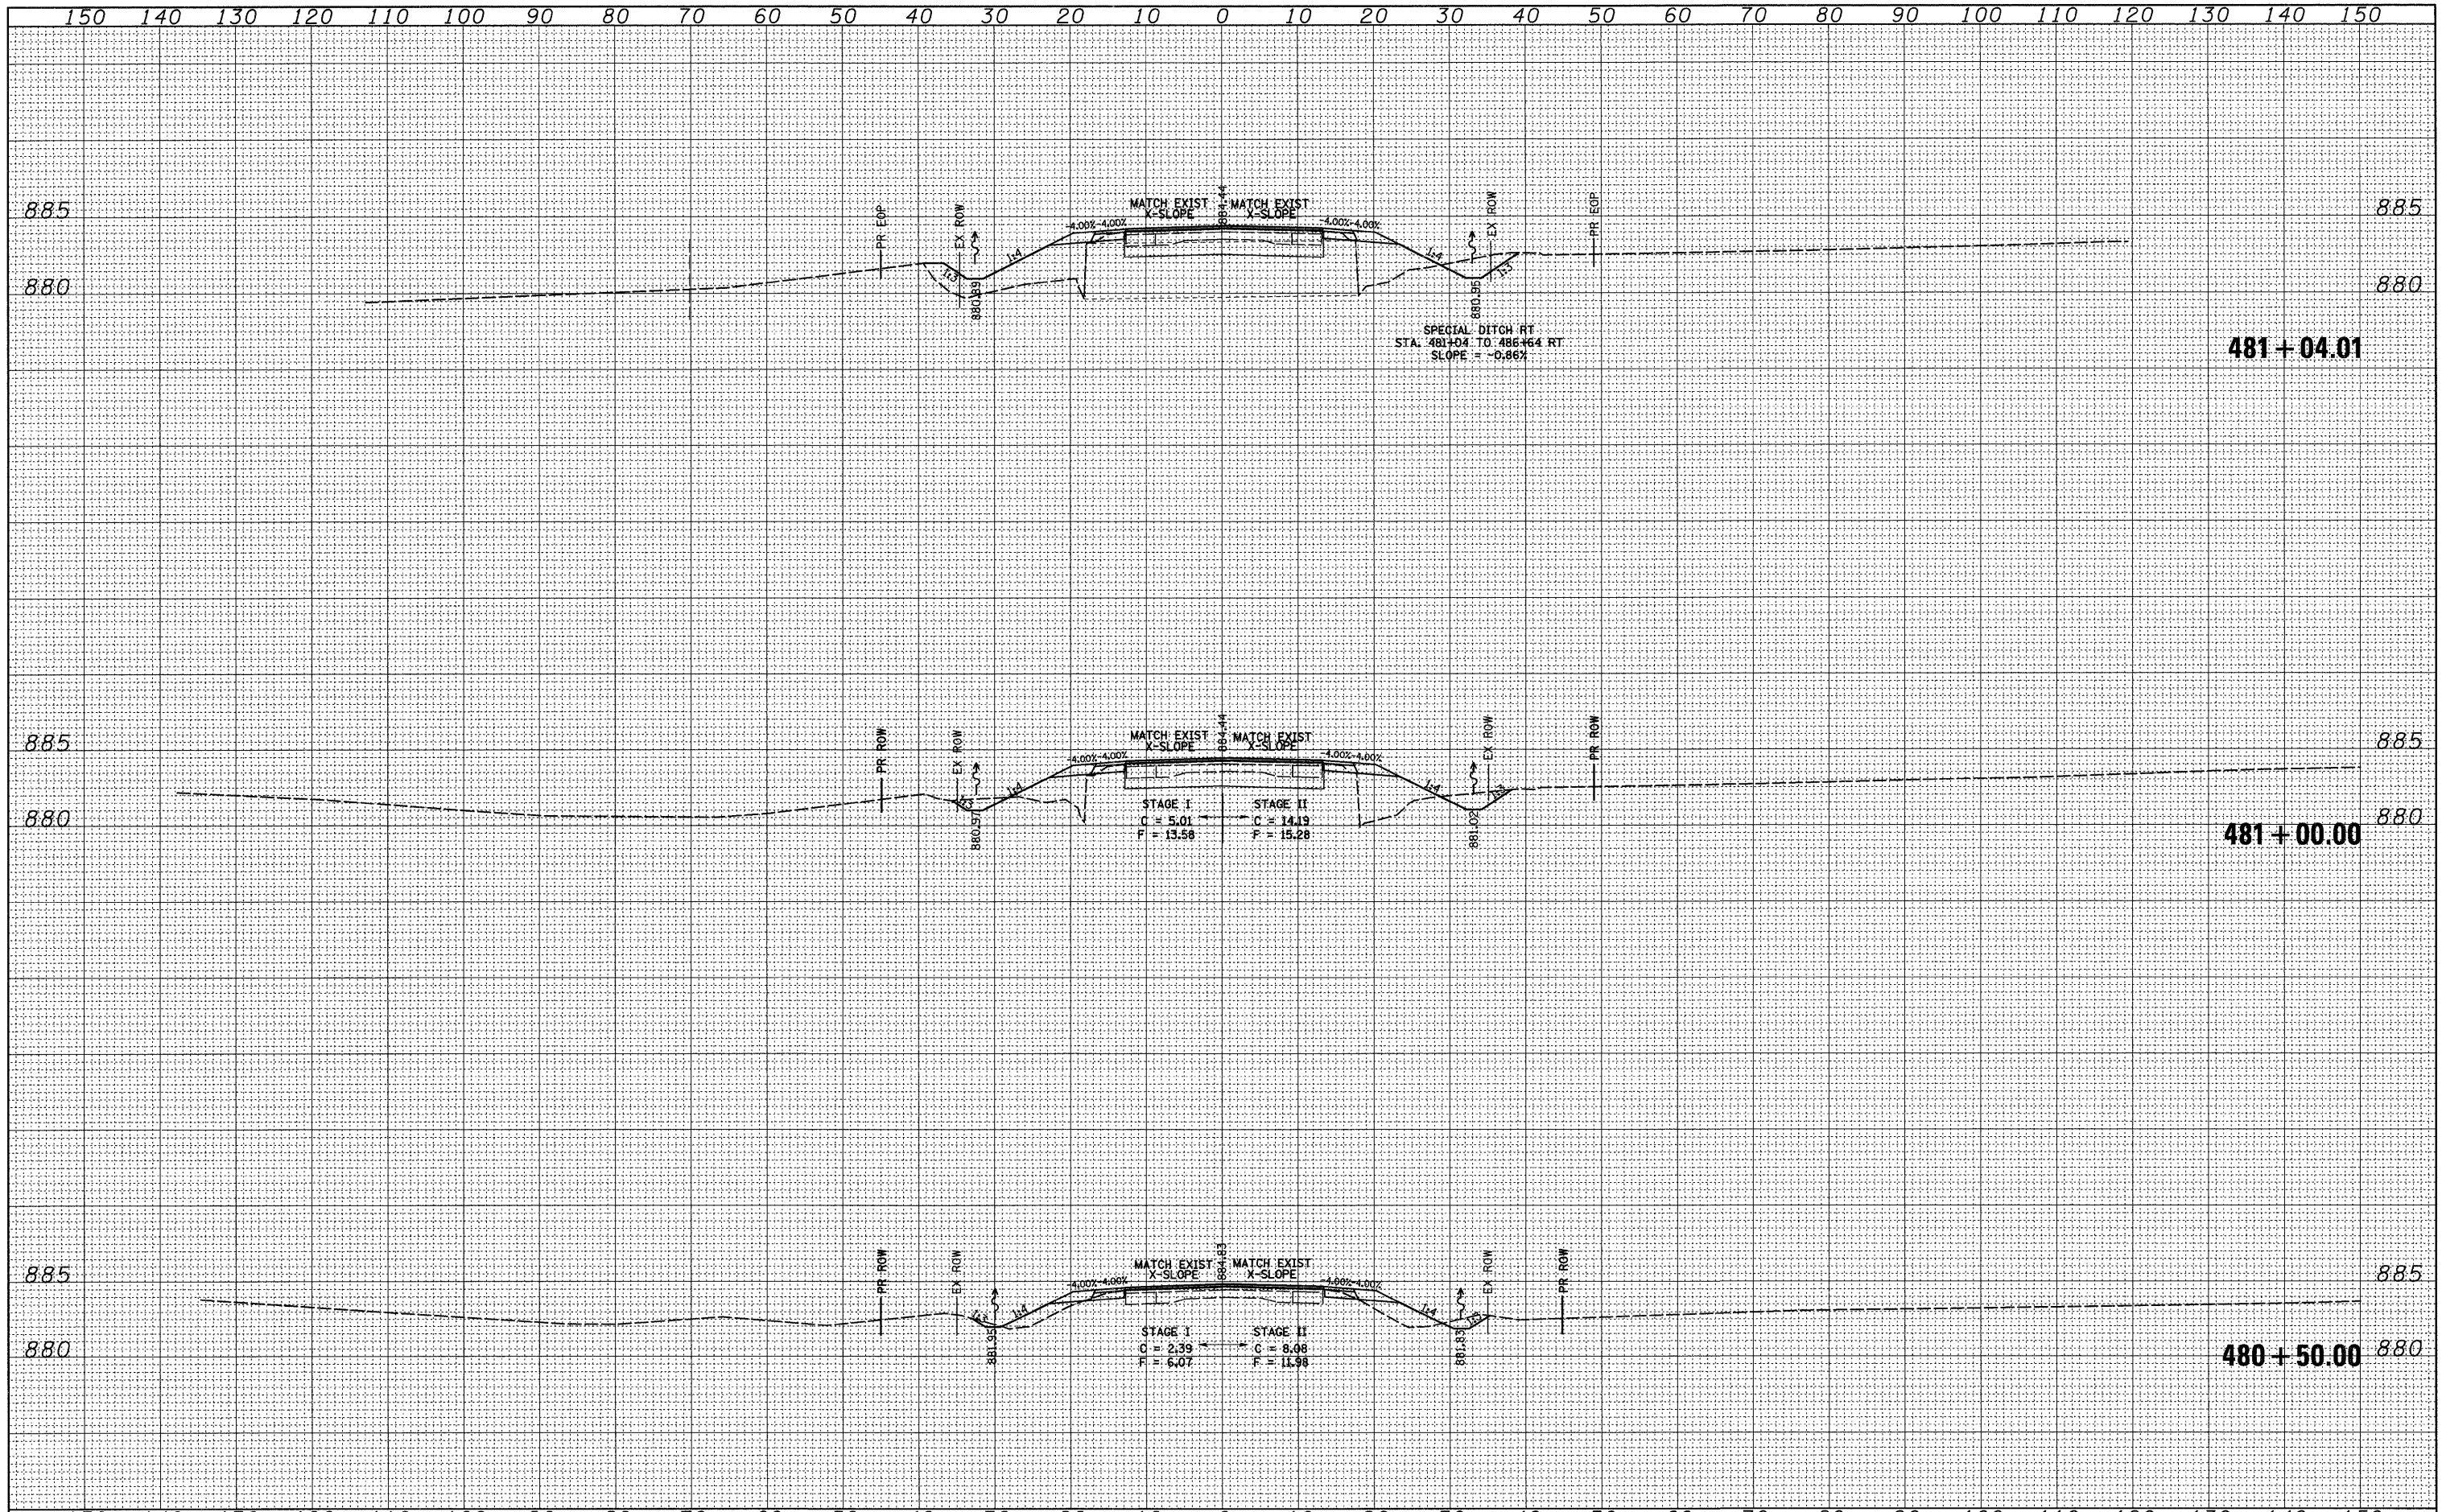

FILE NAME =  
 c:\pw\_work\p\WIDOT\DOSSDD\dms33573\vd02907.xml.dgn

USER NAME = dosidd  
 PLOT SCALE = 10.0000' / IN.  
 PLOT DATE = Wed Sep 24 09:17:25 2008

DESIGNED -  
 DRAWN -  
 CHECKED -  
 DATE -

REVISED -  
 REVISED -  
 REVISED -  
 REVISED -

**STATE OF ILLINOIS  
 DEPARTMENT OF TRANSPORTATION**

**IL 73**  
 SCALE: SHEET NO. OF SHEETS STA. 480+50.00 TO STA. 481+04.01

F.A.P. RTE.	SECTION	COUNTY	TOTAL SHEETS	SHEET NO.
654	(107, 108, 109)RS-4	STEPHENSON	89	79
CONTRACT NO. 64C91				
FED. ROAD DIST. NO. 2 ILLINOIS FED. AID PROJECT				