


BY	DATE
SURVEYED	
PLOTTED	
TEMPLATE	
NOTE BOOK	
AREAS CHECKED	
NO.	

BY	DATE
ORIGINAL SURVEY	
PLOTTED	
TEMPLATE	
NOTE BOOK	
AREAS CHECKED	
NO.	

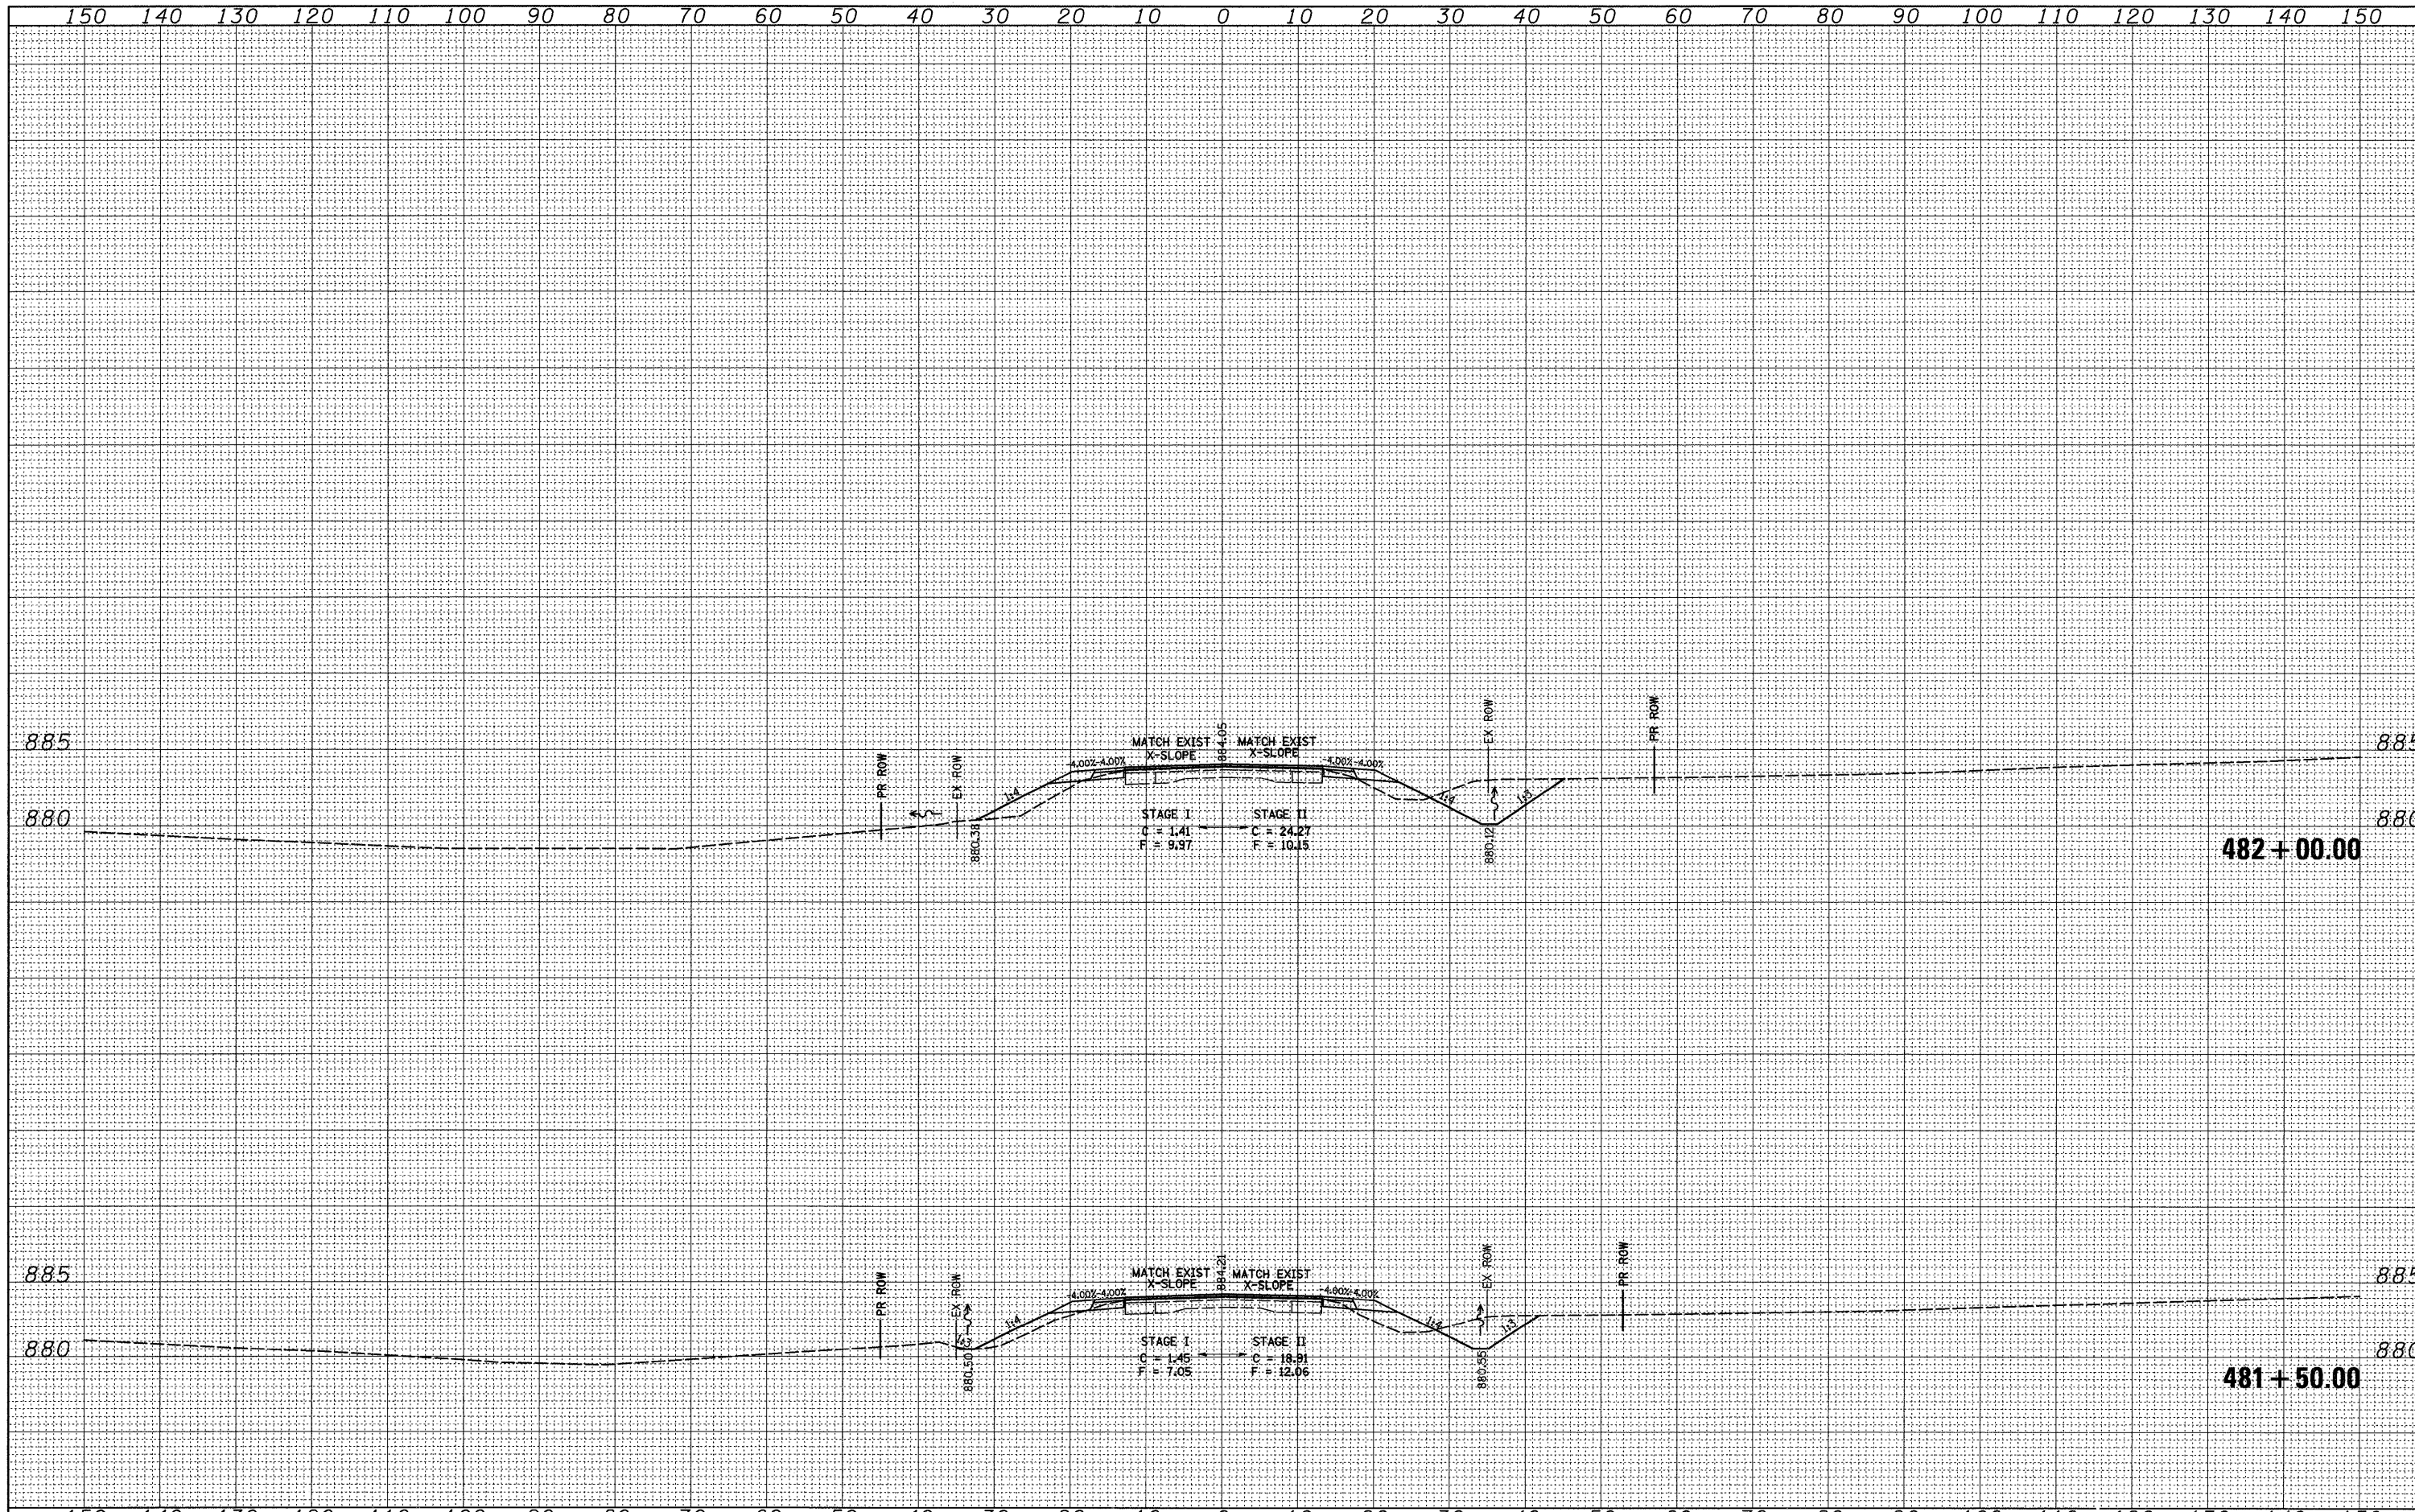

FILE NAME =  
 USER NAME = dssdd  
 PLOT SCALE = 10.0000' / IN.  
 PLOT DATE = Wed Sep 24 09:17:38 2008

DESIGNED -  
 DRAWN -  
 CHECKED -  
 DATE -

REVISED -  
 REVISED -  
 REVISED -  
 REVISED -

**STATE OF ILLINOIS  
 DEPARTMENT OF TRANSPORTATION**

**IL 73**

SCALE: SHEET NO. OF SHEETS STA. 481+50.00 TO STA. 482+00.00

F.A.P. RTE.	SECTION	COUNTY	TOTAL SHEETS	SHEET NO.
654	(107, 108, 109)RS-4	STEPHENSON	89	80
CONTRACT NO. 64C91				
FED. ROAD DIST. NO. 2 ILLINOIS FED. AID PROJECT				