


BY	DATE
SURVEYED	
PLOTTED	
TEMPLATE	
NOTE BOOK	
NO.	
AREAS CHECKED	

BY	DATE
SURVEYED	
PLOTTED	
TEMPLATE	
NOTE BOOK	
NO.	
AREAS CHECKED	

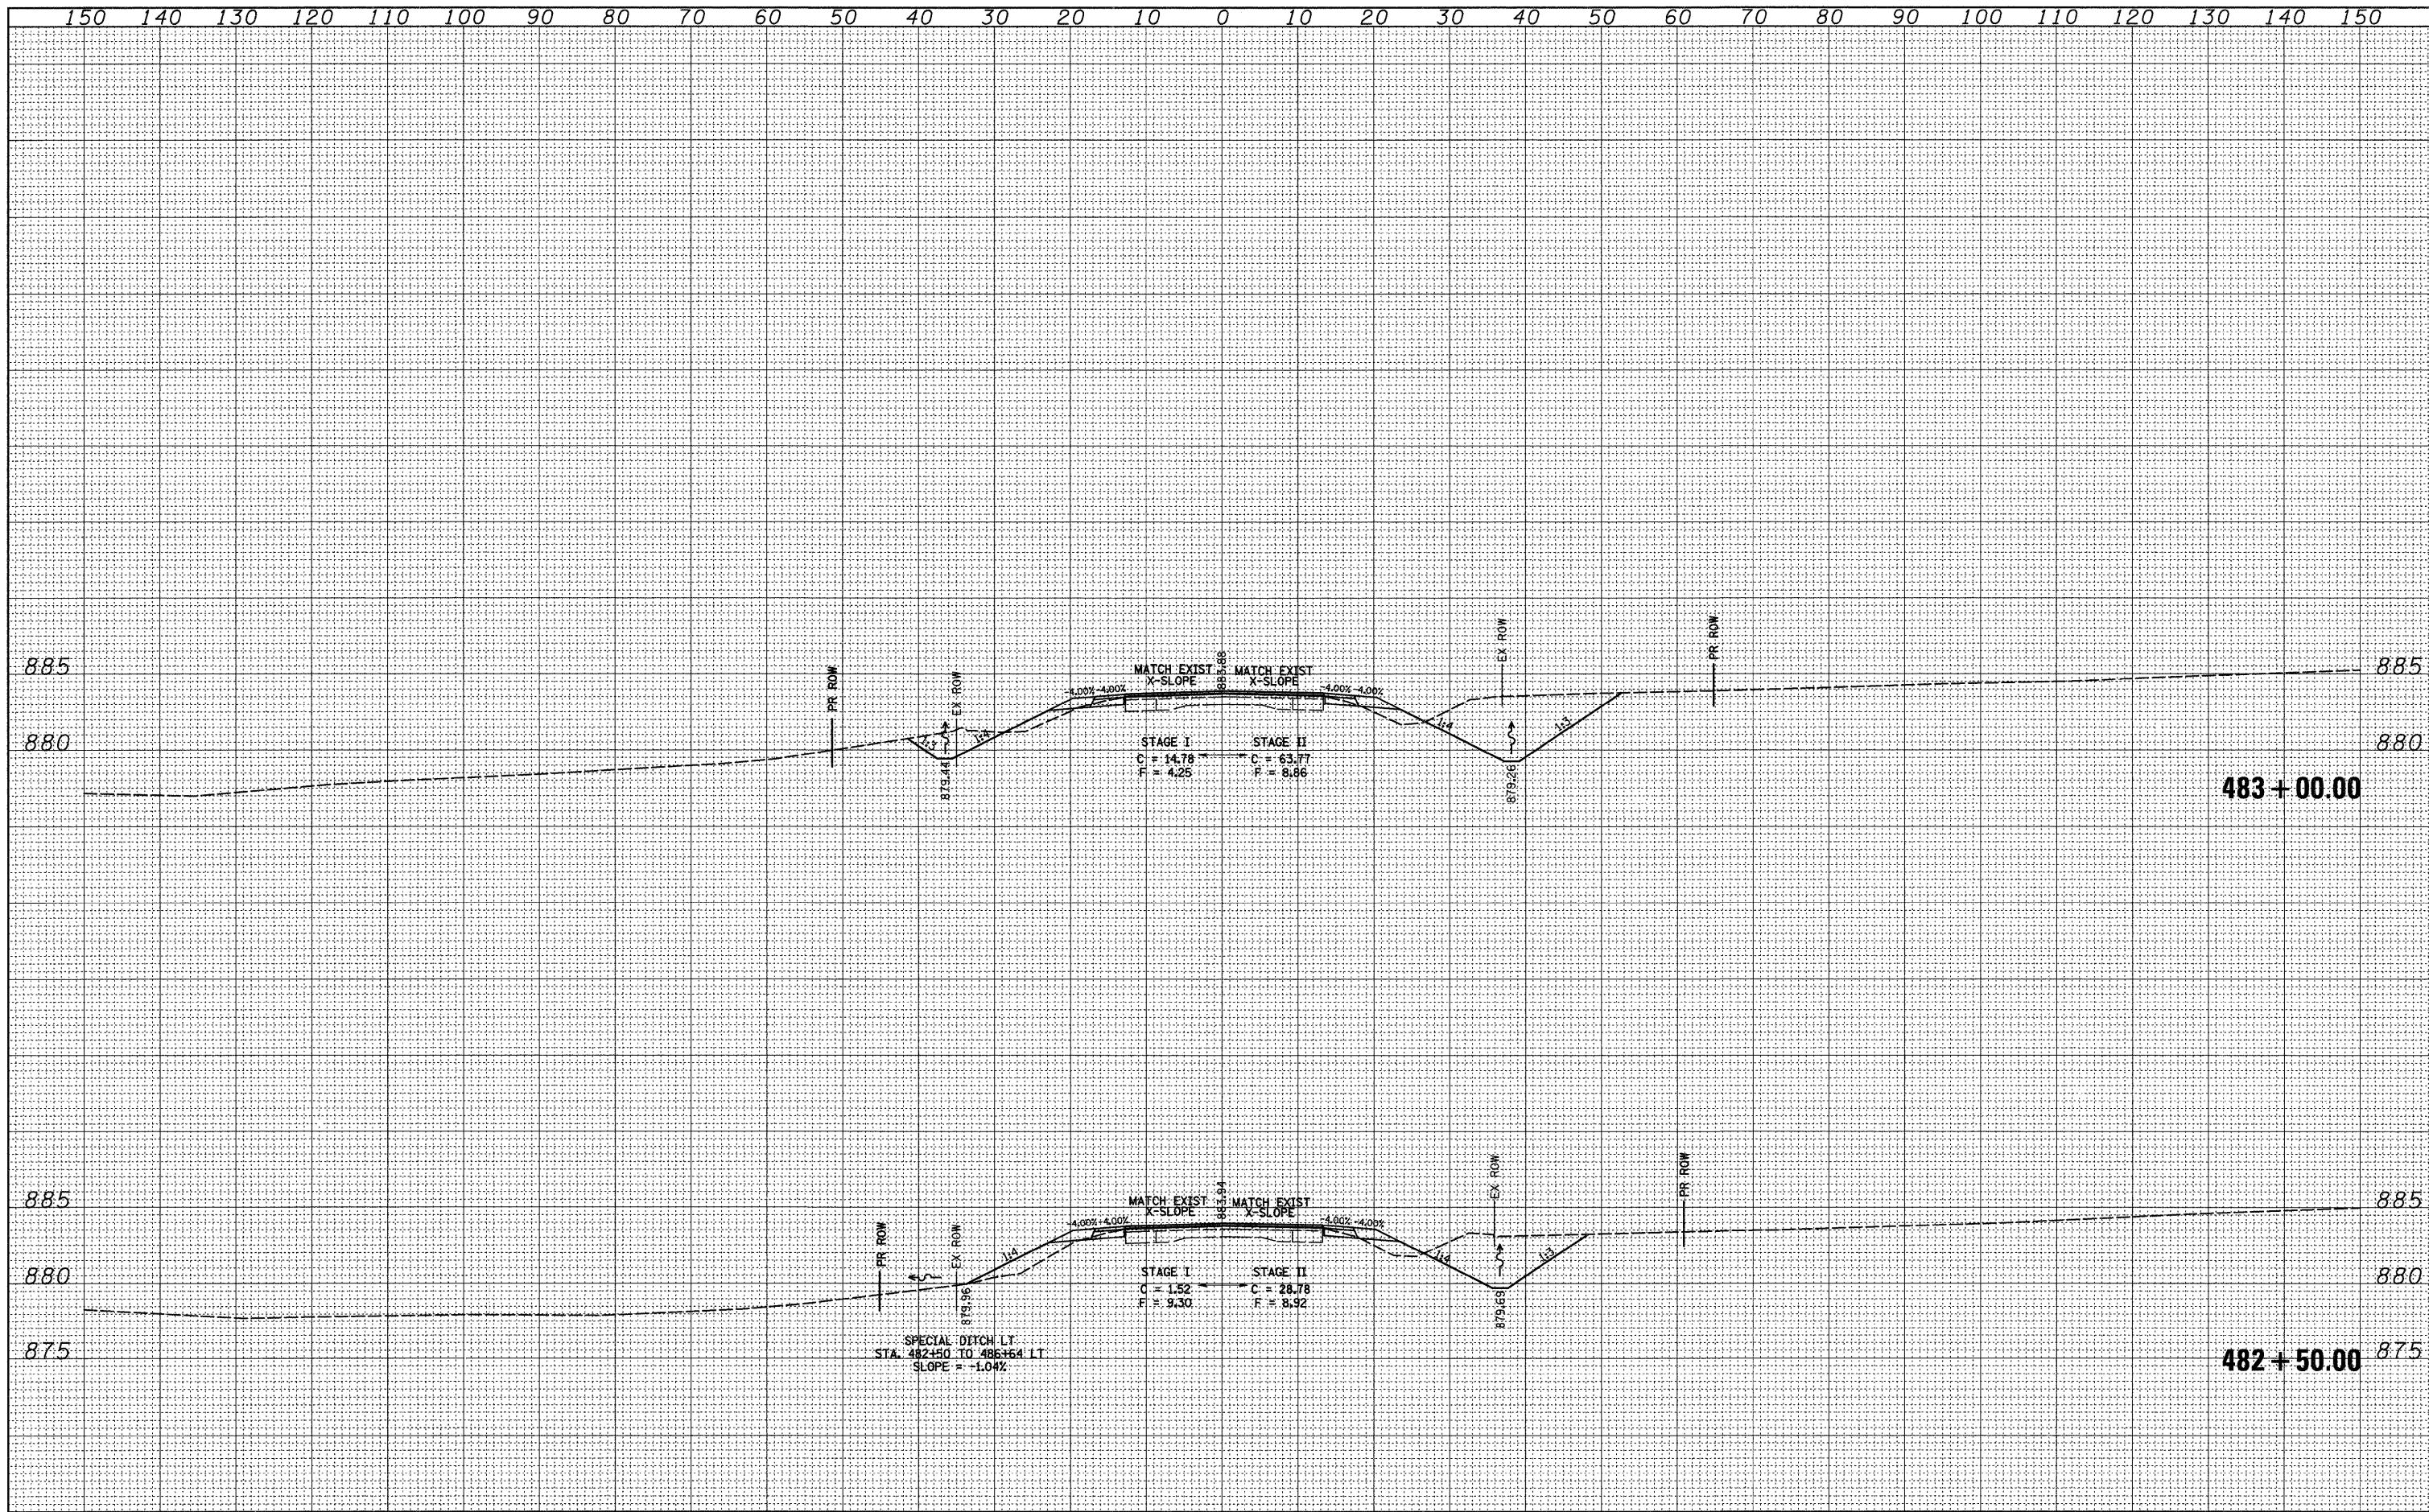

FILE NAME =	USER NAME = dosadd	DESIGNED -	REVISED -	STATE OF ILLINOIS DEPARTMENT OF TRANSPORTATION	IL 73	F.A.P. RTE.	SECTION	COUNTY	TOTAL SHEETS	SHEET NO.	
es:\pw_wor\k\p\WIDOT\DOSSDD\dms33573\02907.xml.dgn	PLOT SCALE = 10.0000' / IN.	DRAWN -	REVISED -			654	(107, 108, 109)RS-4	STEPHENSON	89	81	
	PLOT DATE = Wed Sep 24 09:18:46 2008	CHECKED -	REVISED -			CONTRACT NO. 64C91					
		DATE -	REVISED -			SCALE:	SHEET NO.	OF	SHEETS	STA. 482+50.00	TO STA. 483+00.00