


DATE	
BY	
FINAL SURVEY	
SURVEYED	
PLOTTED	
TEMPLATE	
NOTE BOOK	
NO.	
AREAS CHECKED	

DATE	
BY	
ORIGINAL SURVEY	
SURVEYED	
PLOTTED	
TEMPLATE	
NOTE BOOK	
NO.	
AREAS CHECKED	

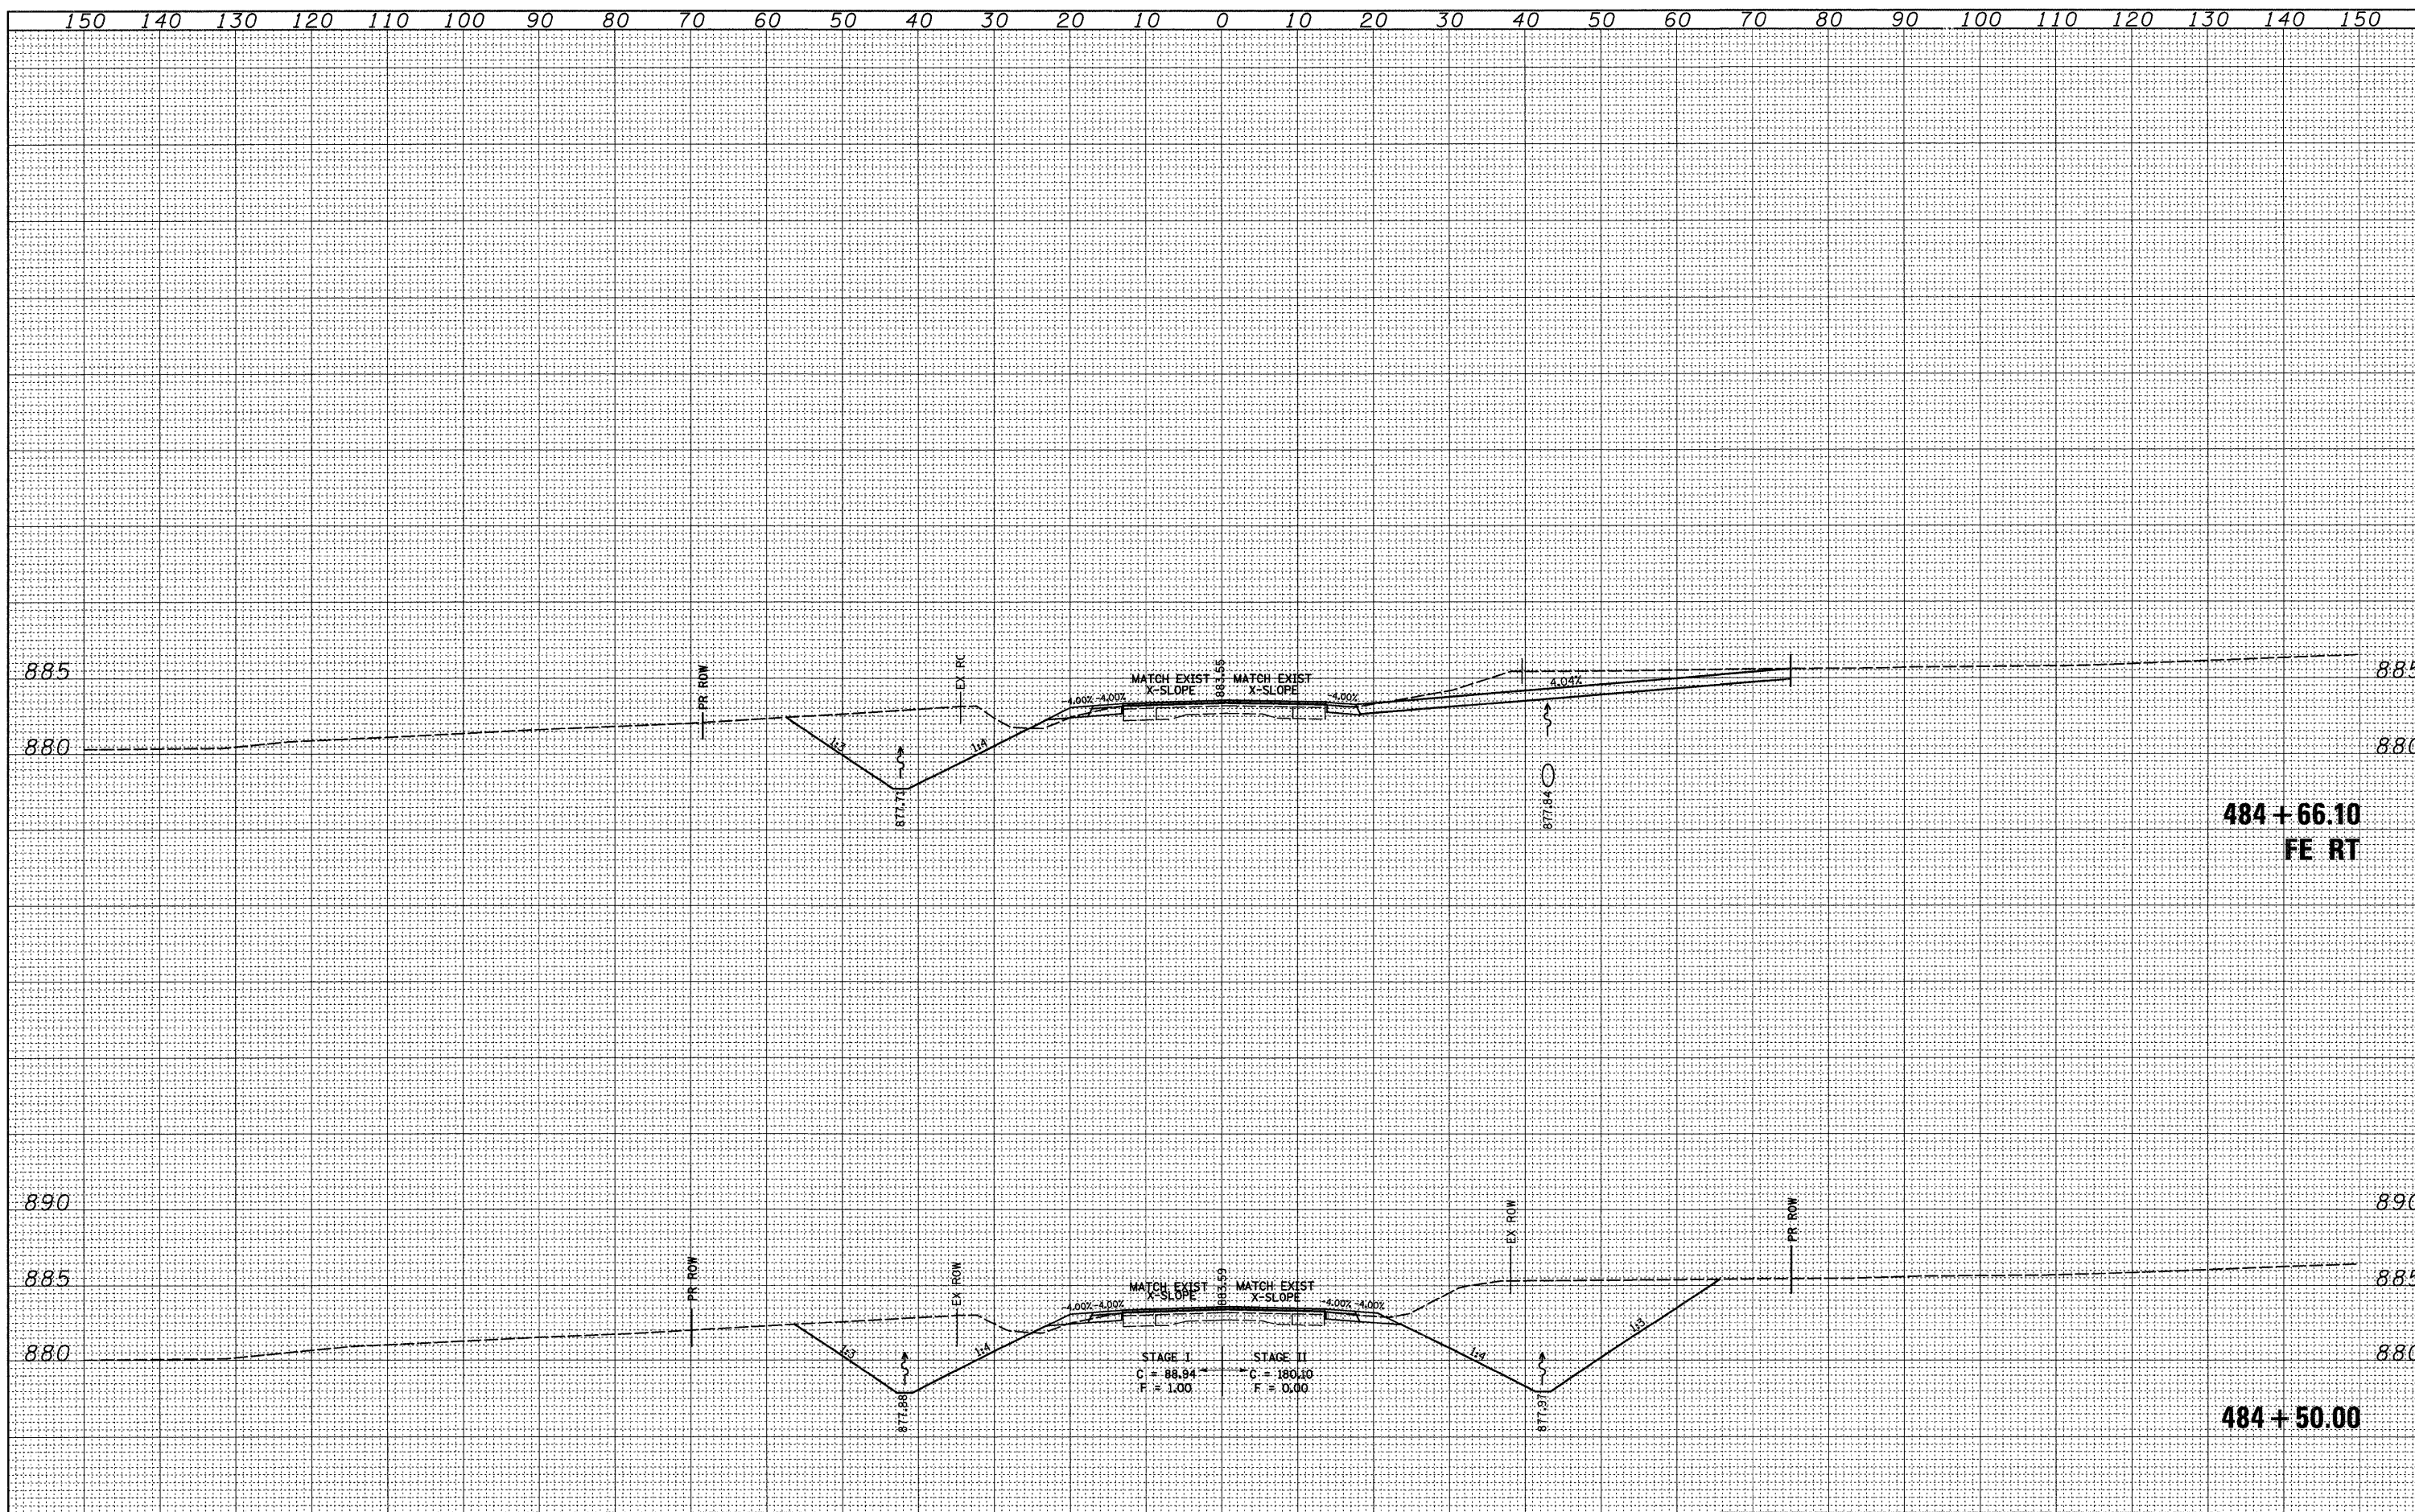

**484 + 66.10
FE RT**

484 + 50.00

FILE NAME =	USER NAME = dosedd	DESIGNED -	REVISED -	STATE OF ILLINOIS DEPARTMENT OF TRANSPORTATION	IL 73	F.A.P. RTE.	SECTION	COUNTY	TOTAL SHEETS	SHEET NO.	
cr:\pw_work\VPWIDOT\DOSSDD\dms33573\vd02907.xml.dgn	PLOT SCALE = 10.0000' / IN.	DRAWN -	REVISED -			654	(107, 108, 109)RS-4	STEPHENSON	89	83	
PLOT DATE = Wed Sep 24 09:19:16 2008	DATE -	CHECKED -	REVISED -			CONTRACT NO. 64C91					
		DATE -	REVISED -			SCALE:	SHEET NO.	OF	SHEETS	STA. 484+50.00	TO STA. 484+66.10