


CONTRACT NO. 64D24

F.A.I. RTE.	SECTION	COUNTY	TOTAL SHEETS	SHEET NO.
88	*	**	64	20
STA. 2127+74.02		TO STA. 2133+81.69		
FED. AID PROJECT		ILLINOIS	FED. ROAD DIST. NO.	

- BRIDGE DECK REPAIRS 2007-1
- \*\* ROCK ISLAND & WHITESIDE

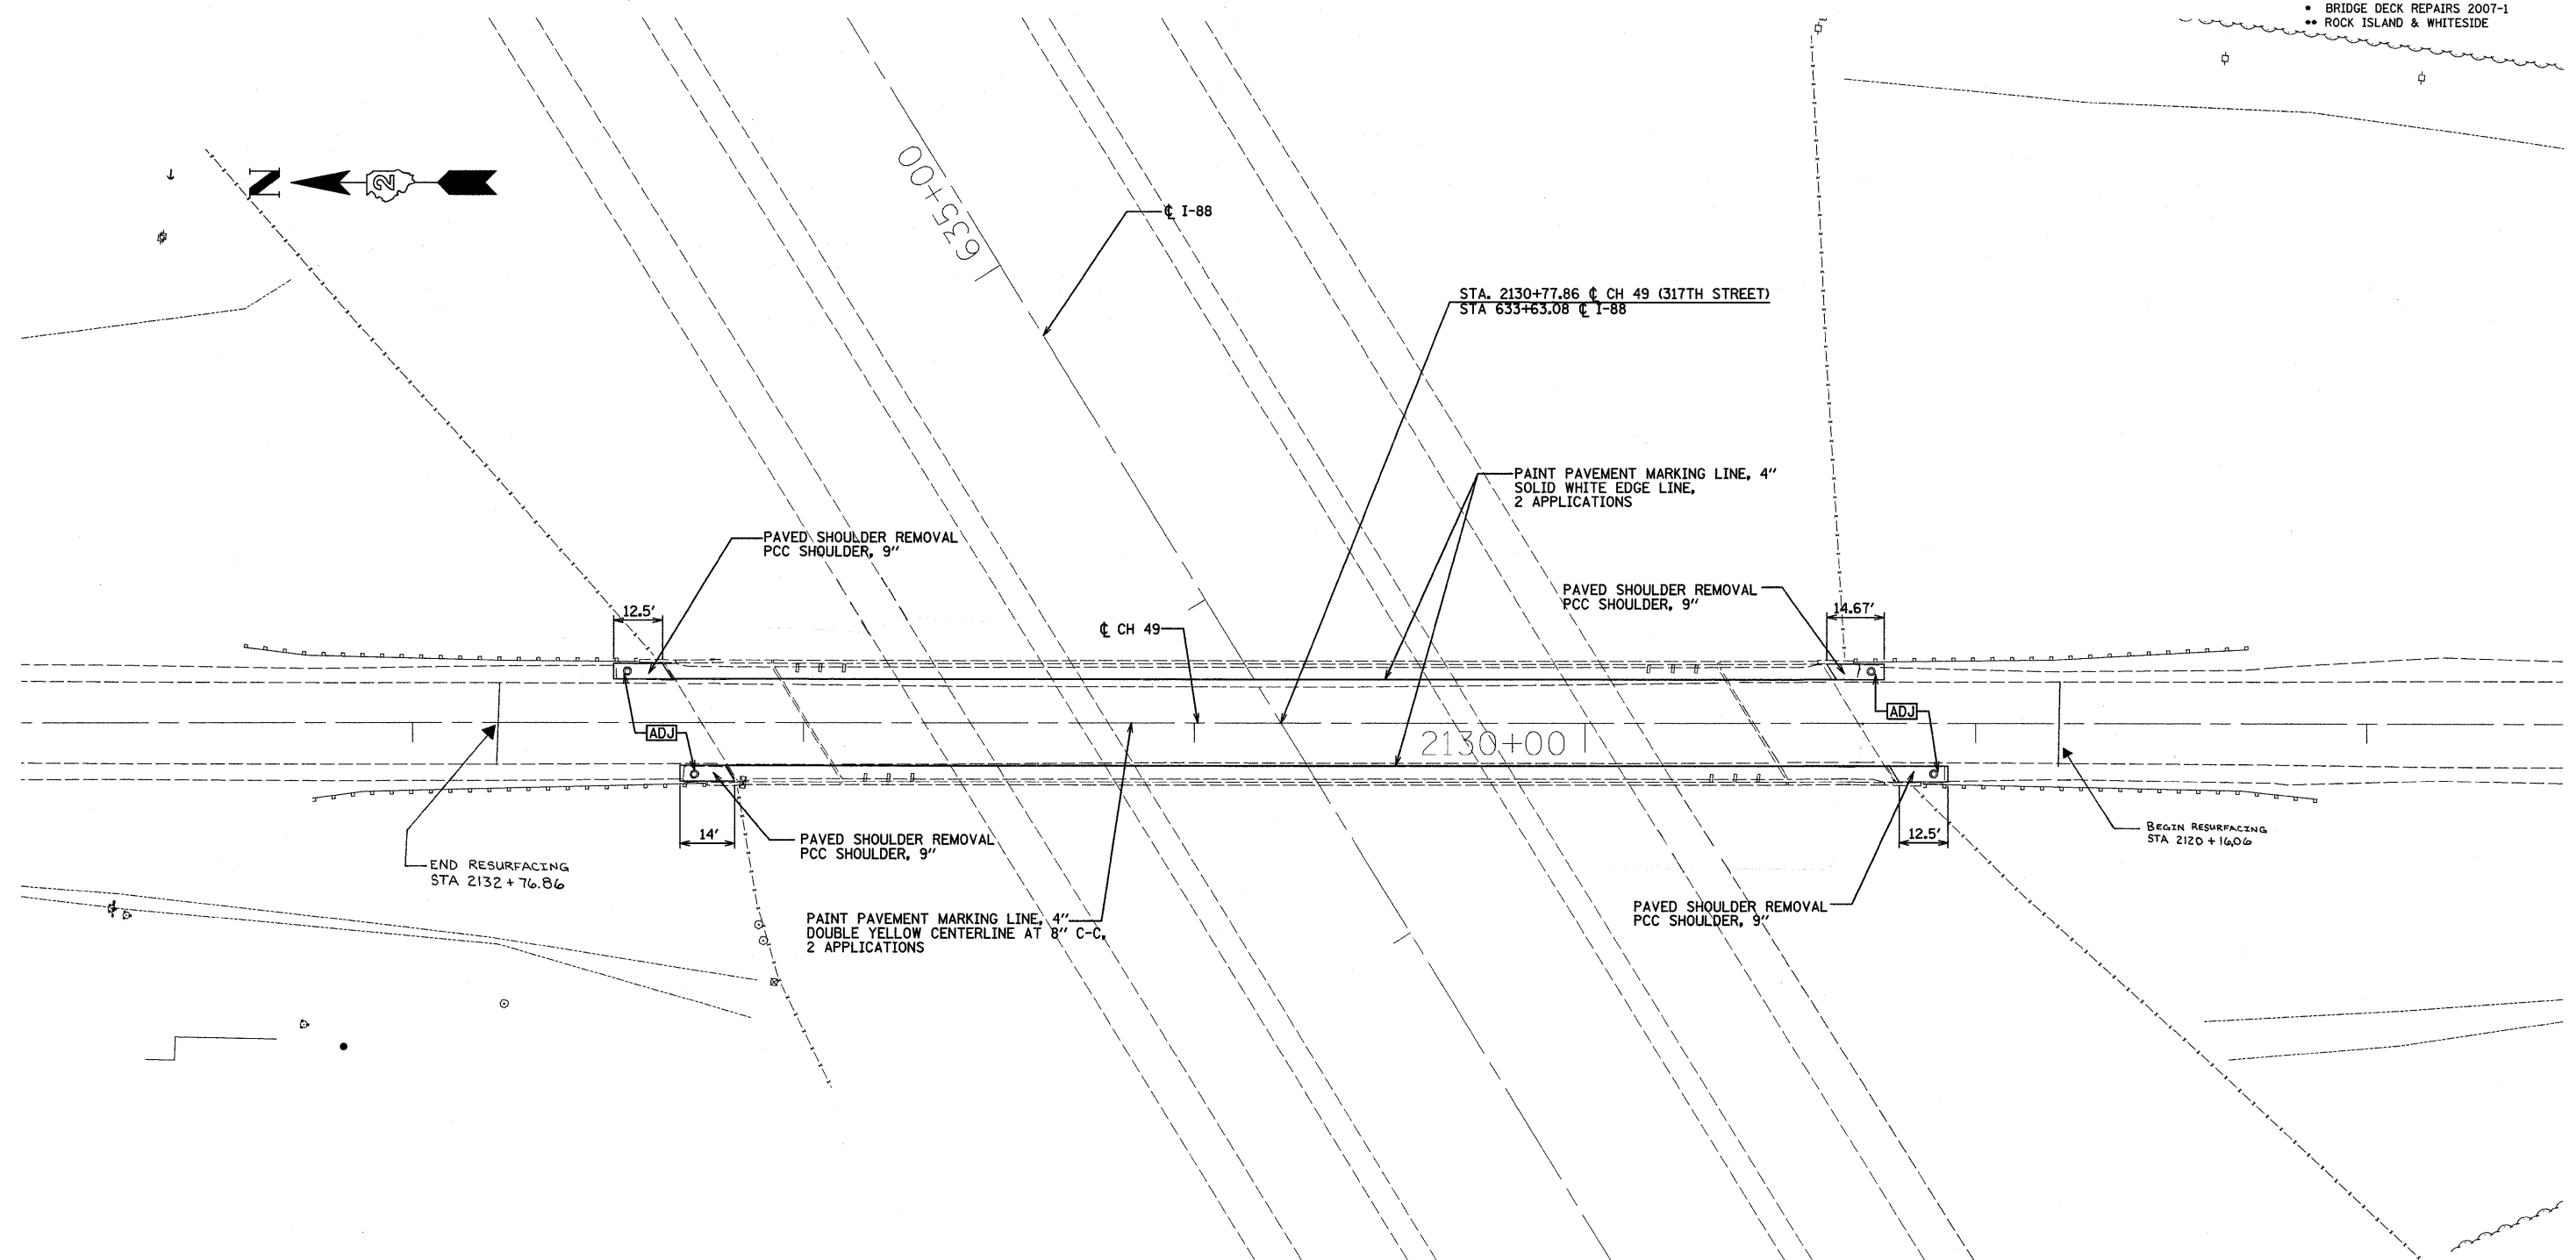

\$FILE\$ SET JUN 10 15:26:39 2009

REVISIED 2/18/09  
SHEET

REVISIONS	
NAME	DATE

ILLINOIS DEPARTMENT OF TRANSPORTATION

CH 49 (317th STREET) BRIDGE OVER I-88  
STRUCTURE NO.: 081-0132  
BRIDGE REHABILITATION

**PROPOSED ROADWAY PLAN**

SCALE: 1"=20'  
DATE 12/09/08

DRAWN BY EF  
CHECKED BY RS