


ELEVATION

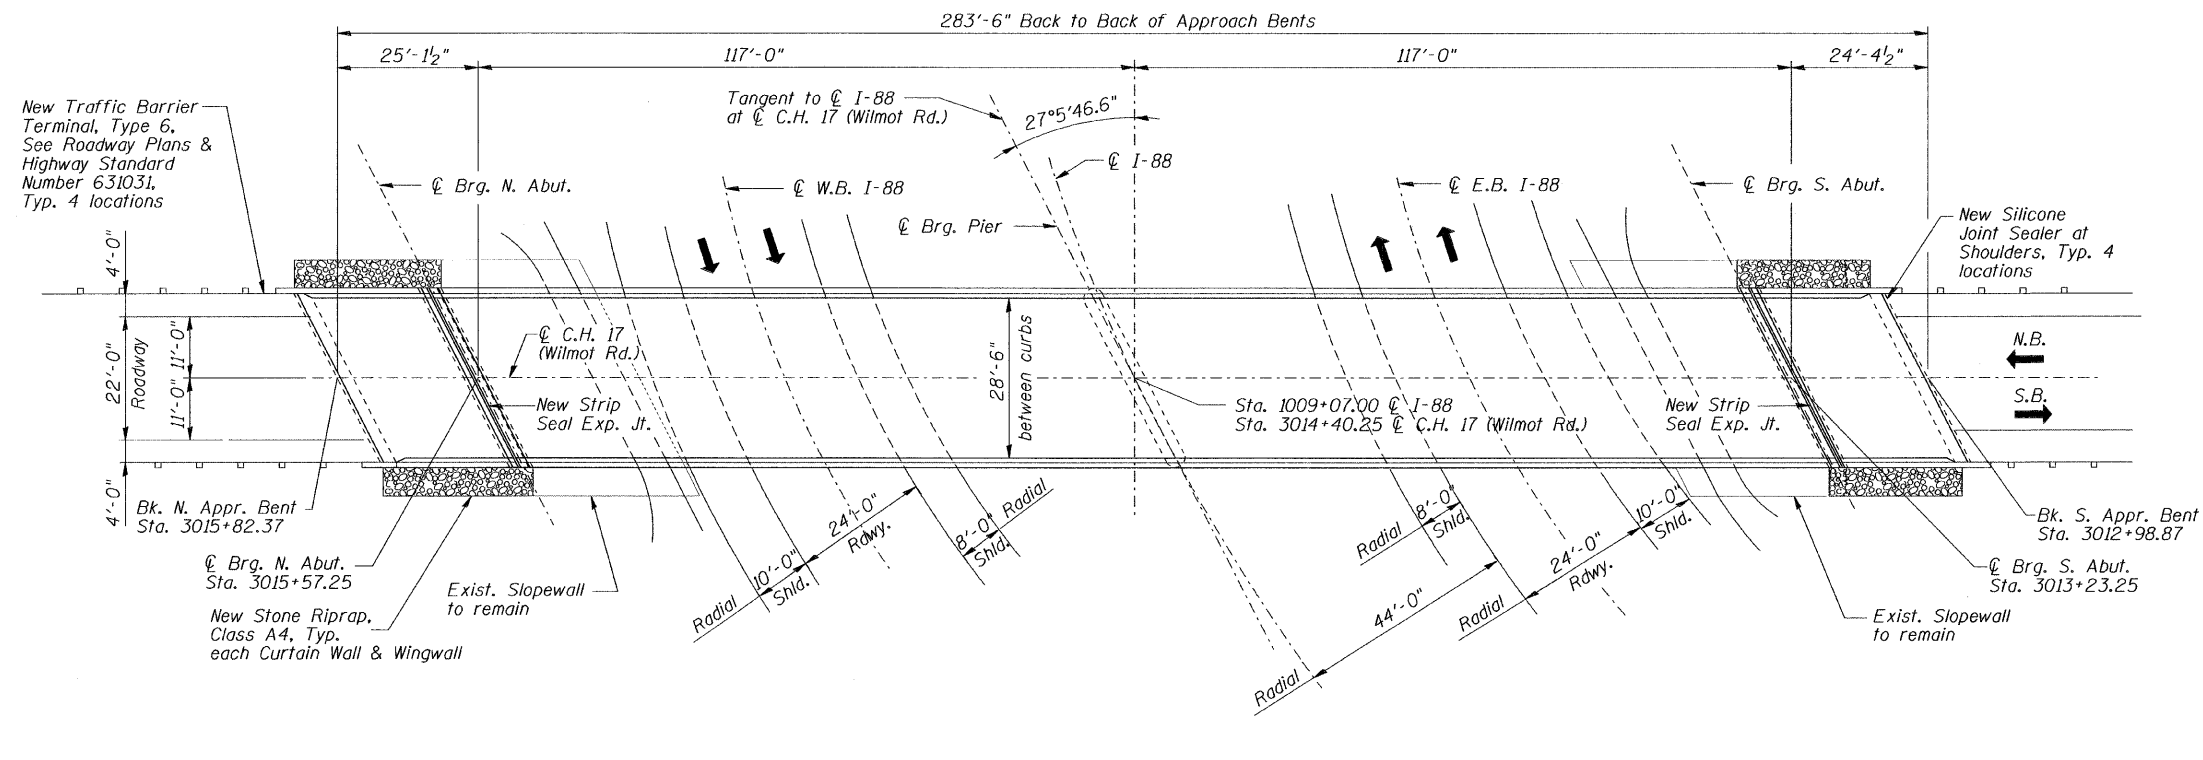

PLAN

TOTAL BILL OF MATERIAL

ITEM	UNIT	QUANTITY
STONE RIPRAP, CLASS A4	SQ. YD.	98
FILTER FABRIC	SQ. YD.	98
HOT-MIX ASPHALT SURFACE COURSE, MIX "C", N50	TON	75
HOT-MIX ASPHALT SURFACE REMOVAL (DECK)	SQ. YD.	897
CONCRETE REMOVAL	CU. YD.	8.3
PROTECTIVE SHIELD	SQ. YD.	273
CONCRETE SUPERSTRUCTURE	CU. YD.	9.6
PROTECTIVE COAT	SQ. YD.	24
CLEANING AND PAINTING STEEL BRIDGE NO. 3	L. SUM	1
CONTAINMENT AND DISPOSAL OF LEAD PAINT CLEANING RESIDUES NO. 3	L. SUM	1
REINFORCEMENT BARS, EPOXY COATED	POUND	1,420
PREFORMED JOINT STRIP SEAL	FOOT	68
JACK AND REMOVE EXISTING BEARINGS	EACH	8

ITEM	UNIT	QUANTITY
ELASTOMERIC BEARING ASSEMBLY, TYPE 1	EACH	8
ANCHOR BOLTS, 1/4" x 2"	EACH	16
FURNISHING AND ERECTING STRUCTURAL STEEL	POUND	1690
PLUG EXISTING DECK DRAINS	EACH	36
SILICONE JOINT SEALER, 1"	FOOT	18
WATERPROOFING MEMBRANE SYSTEM	SQ. YD.	884
DRAINAGE SCUPPERS, DS-33	EACH	4
STRUCTURAL REPAIR OF CONCRETE (DEPTH<5")	SQ. FT.	198
BRIDGE CLEANING AND PAINTING WARRANTY NUMBER 3	L. SUM	1
DECK SLAB REPAIR (FULL DEPTH, TYPE I)	SQ YD	21
DECK SLAB REPAIR (FULL DEPTH, TYPE II)	SQ YD	27
DECK SLAB REPAIR (PARTIAL)	SQ YD	63

DESIGNED	S.D.H.
CHECKED	E.E.J.
DRAWN	M.S.M.
CHECKED	S.D.H.

GENERAL NOTES

All structural steel shall be AASHTO M 270 Grade 50.

No field welding is permitted except as specified in the contract documents.

Reinforcement bars shall conform to the requirements of ASTM A 706 Gr 60. See Special Provisions.

Reinforcement bars designated (E) shall be epoxy coated.

Prior to pouring the new concrete deck at the expansion joint, all heavy or loose rust, loose mill scale, and other loose or potentially detrimental foreign material shall be removed from the surfaces in contact with concrete. Tightly adhered paint may remain unless otherwise noted. Removal shall be accomplished by methods that will not damage the steel and the cost will be included in the pay item covering removal of the existing concrete.

As directed by the Engineer, existing construction accessories welded to the top flange of beams and girders shall be removed. The weld areas shall be ground flush and inspected for cracks using magnetic particle testing (MT) or dye penetrant testing (PT) by an individual acceptable to the Engineer. Any cracks that cannot be removed by grinding 1/4 in. deep shall be identified and reported to the Bureau of Bridges and Structures for further disposition. The cost of removing welded accessories, grinding and inspecting weld areas and grinding cracks will be paid for according to Article 109.04 of the Standard Specifications.

Plan dimensions and details relative to existing plans and are subject to routine variations. The Contractor shall field verify existing dimensions and details affecting new construction and make necessary approved adjustments prior to construction or ordering of materials. Such variations shall not be cause for additional compensation for a change in the scope of the work, however, the Contractor will be paid for the quantity actually furnished at the unit price bid for the work.

Protective Coat shall not be applied to surfaces to which Waterproofing Membrane System is applied.

The existing structural steel coating contains lead. The Contractor shall take appropriate precautions to deal with the presence of lead on this project.

Joint openings shall be adjusted according to Article 520.04 of the Standard Specifications when the deck is poured at an ambient temperature other than 50° F.

All structural steel at expansion joints shall be shop painted with the inorganic zinc rich primer per AASHTO M300, Type 1. Cost included with Preformed Joint Strip Seal.


Quantities for deck slab repair are approximate. Quantity of Deck Slab Repair (Full Depth, Type I) and Deck Slab Repair (Full Depth, Type II) are each assumed to be equal to 2.50% of the deck area. Quantity of Deck Slab Repair (Partial) is assumed to be equal to 7.5% of the deck area. Locations will be determined by the Resident Engineer following removal of the Hot-Mix Asphalt Surface Course. Actual repair locations shall be shown on the as-built plans. Contractor will be paid for the quantity furnished.

Cleaning and painting of the existing structural steel shall be as specified in the special provision for "Cleaning and Painting Existing Steel Structures". All existing steel shall be cleaned per Near White Blast Cleaning - SSPC-SP10. All existing steel shall be painted according to the requirements of Paint System 1 - 02/E/U. The color of the final finish coat for all interior steel surfaces shall be Gray, Munsell No. 5B 7/1. The color of the final finish coat for the exterior and bottom flange of the fascia beams shall be Blue, Munsell No. 10B 3/6.

A minimum of 2 air monitors will be required to monitor abrasive blasting operations at this site, see special provision for "Containment and Disposal of Lead Paint Cleaning Residues."

The SSPC QP1 & QP2 certifications will be required for this contract.

Existing plans are available from the District to determine painting quantities.

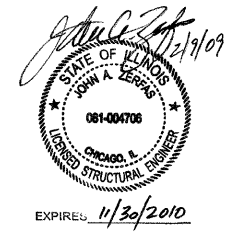

GENERAL PLAN & ELEVATION
 C.H. 17 (WILMOT RD) OVER I-88
 F.A.I. ROUTE 88
 SECTION: BRIDGE DECK REPAIRS 2007-1
 WHITESIDE COUNTY
 STATION 3014+40.25
 S.N. 098-0058
 DATE: 12-09-08
 GRAEF, ANHALT, SCHLOEMER & ASSOCIATES INC
 CHICAGO ILLINOIS

REVISED 2/18/09

n:\jobs\2008\p101\2001-4014.09\098-0058\Wilmot Rd.\00\098-0058-S33.dgn
 2/5/2009