




CONTRACT NO. 64D24

F.A.I. RTE.	SECTION	COUNTY	TOTAL SHEETS	SHEET NO.
88	*	**	64	21
STA. 2128+78.86		TO STA. 2132+76.86		
FED. AID PROJECT		ILLINOIS	FED. ROAD DIST. NO.	

- \* BRIDGE DECK REPAIRS 2007-1
- \*\* ROCK ISLAND & WHITESIDE

**MAINTENANCE OF TRAFFIC**

1. THE DEPARTMENT SHALL BE NOTIFIED 72 HOURS PRIOR TO ROAD CLOSURE AND IMMEDIATELY AFTER THE ROAD HAS BEEN REOPENED.
2. ROCK ISLAND COUNTY SHALL BE NOTIFIED AT LEAST TWO WEEKS PRIOR TO CLOSING THE ROAD.
3. THE CONTRACTOR SHALL FURNISH, INSTALL, MAINTAIN AND REMOVE ALL TEMPORARY SIGN SUPPORTS. AFTER REMOVING THE SUPPORTS, THE CONTRACTOR SHALL FILL HOLES (IF ANY) AND RESTORE THE GROUND TO ITS ORIGINAL CONDITION AND ELEVATION. PLACING OF GRAVEL, SOD, OR SEED SHALL BE INCLUDED IN THE UNIT BID PRICE FOR "TRAFFIC CONTROL FOR ROAD CLOSURE".
4. ALL WARNING SIGNS IN TEMPORARY TRAFFIC CONTROL ZONES SHALL HAVE A BLACK LEGEND ON AN ORANGE BACKGROUND, UNLESS OTHERWISE NOTED.
5. REFER TO DISTRICT STANDARD 40.1 FIR SIGNING REQUIREMENTS
6. EACH TYPE III BARRICADE SHALL BE EQUIPPED WITH TWO FLASHING AMBER LIGHTS.
7. THE CONTRACTOR SHALL ERECT SIGN NO. 7 AT LEAST 2 WEEKS IN ADVANCE OF THE CLOSURE.
8. ALL ENTRANCES ON THE CLOSED PORTION OF 50TH AVENUE SHALL BE OPEN FOR TRAFFIC DURING THE ENTIRE CONSTRUCTION PERIOD.
9. THE WORK SHALL BE PAID FOR AT THE LUMP SUM PRICE FOR "TRAFFIC CONTROL FOR ROAD CLOSURE"

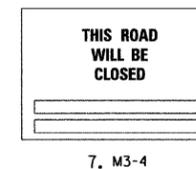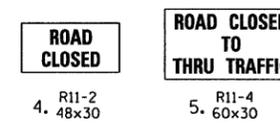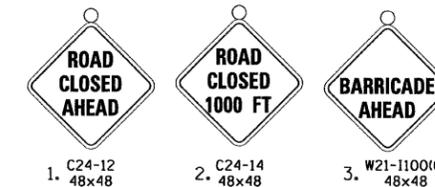

**LEGEND**

- PROJECT AREA
- SIGN
- TYPE III BARRICADES WITH FLASHERS

REVISIONS	
NAME	DATE


ILLINOIS DEPARTMENT OF TRANSPORTATION

CH 49 (317th STREET) BRIDGE OVER I-88  
STRUCTURE NO.: 081-0132  
BRIDGE REHABILITATION

**MOT PLAN**

SCALE: NTS  
DATE 12/09/08

DRAWN BY EF  
CHECKED BY RS

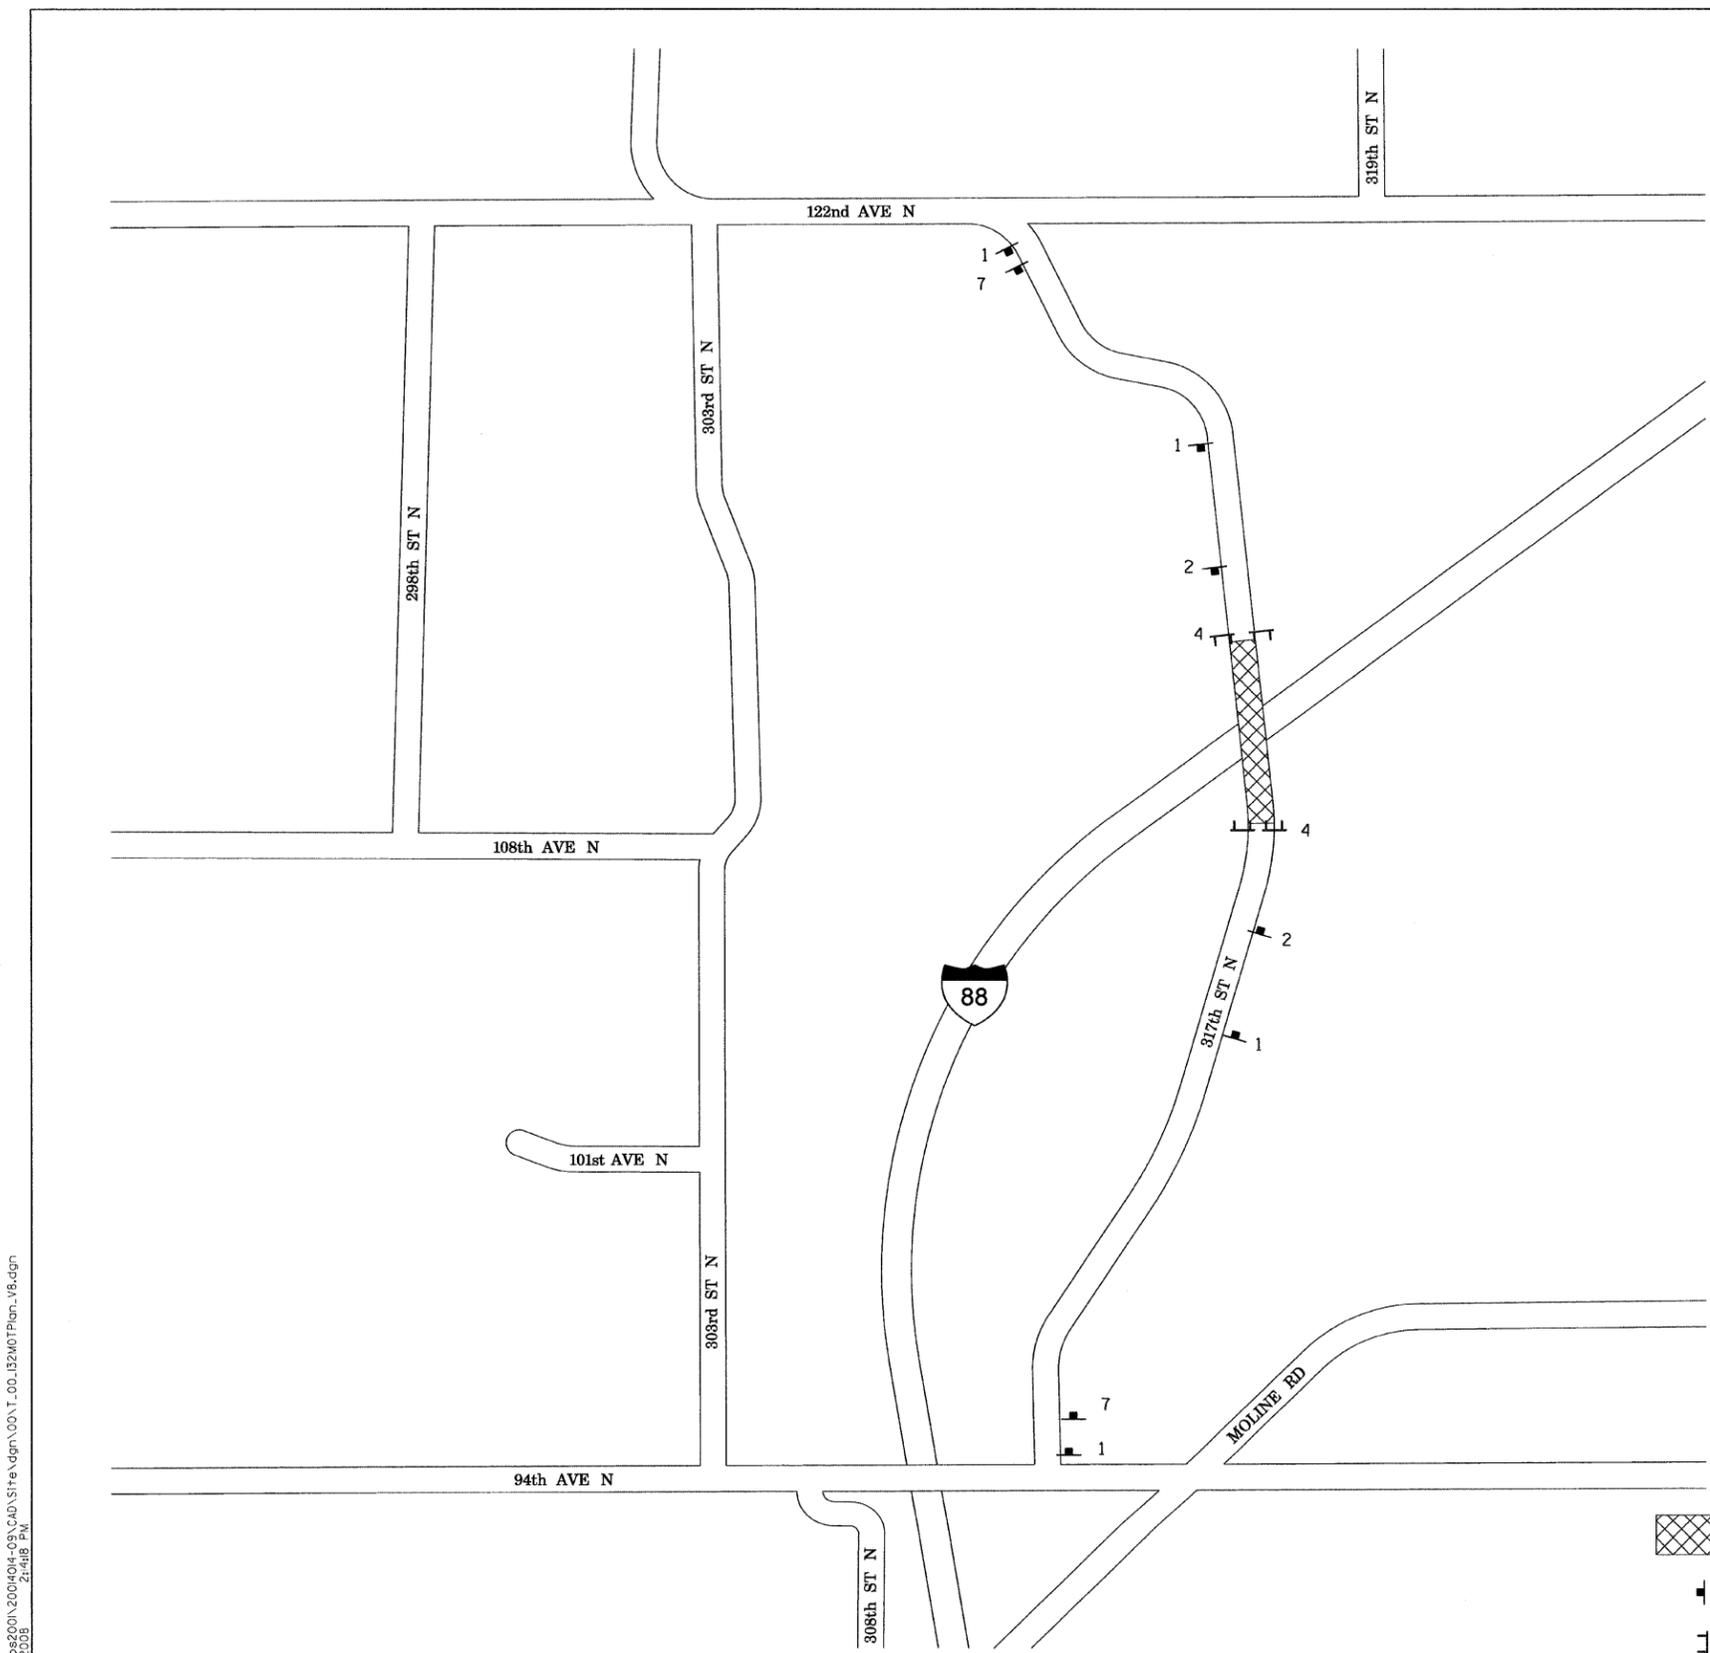

H:\jobs\2008\20080404\09\CAD\Site.dgn\00.T.00\_132MOTPlan\_V8.dgn  
 2/8/2008 2:14:18 PM