



# TYPICAL PAVEMENT MARKINGS

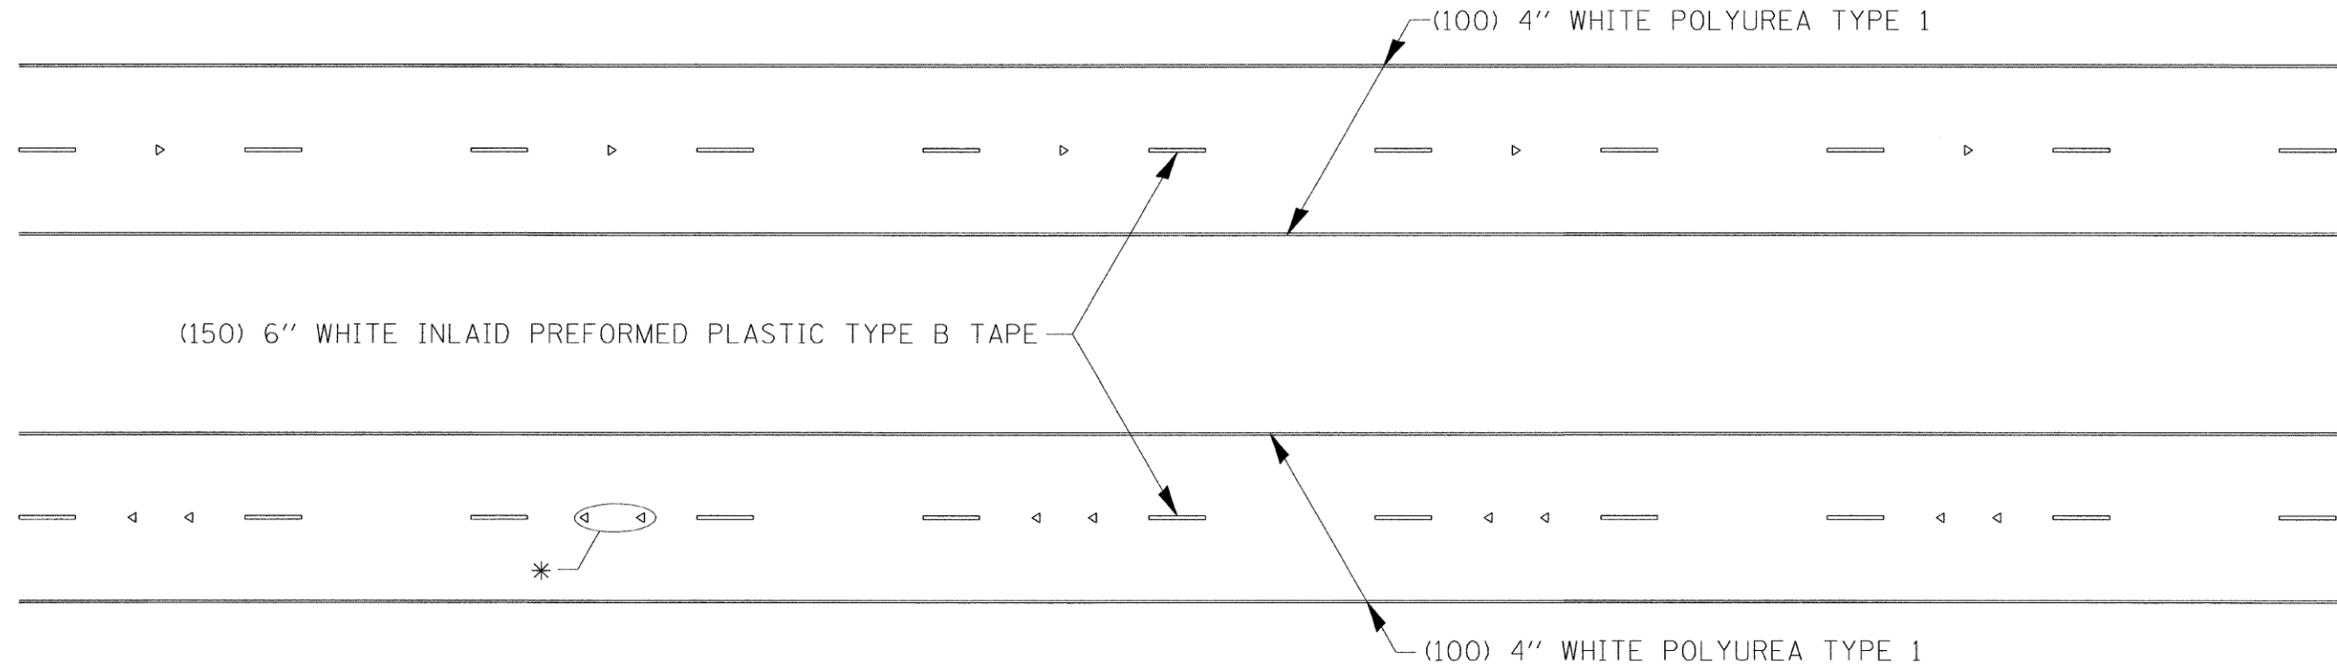

\* SEE HIGHWAY STANDARD 781001 FOR SPACING DETAILS.  
USE DOUBLE MARKERS WHEN ADT  $\geq$  25,000.


## MULTI-LANE / DIVIDED

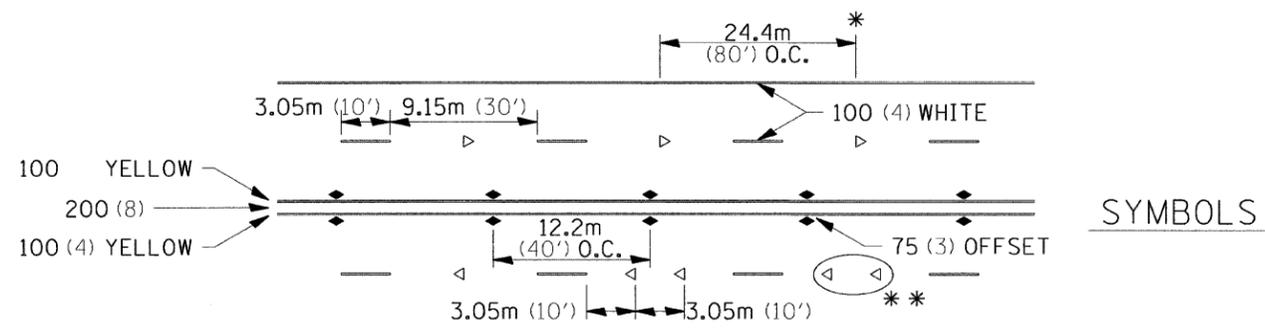

\* REDUCE TO 12.2m (40') O.C. ON CURVES WHERE ADVISORY SPEEDS ARE 15Km/H (10MPH) LOWER THAN POSTED SPEEDS.

\*\* USE DOUBLE MARKERS WHEN ADT  $\geq$  25,000

## MULTI-LANE / UNDIVIDED

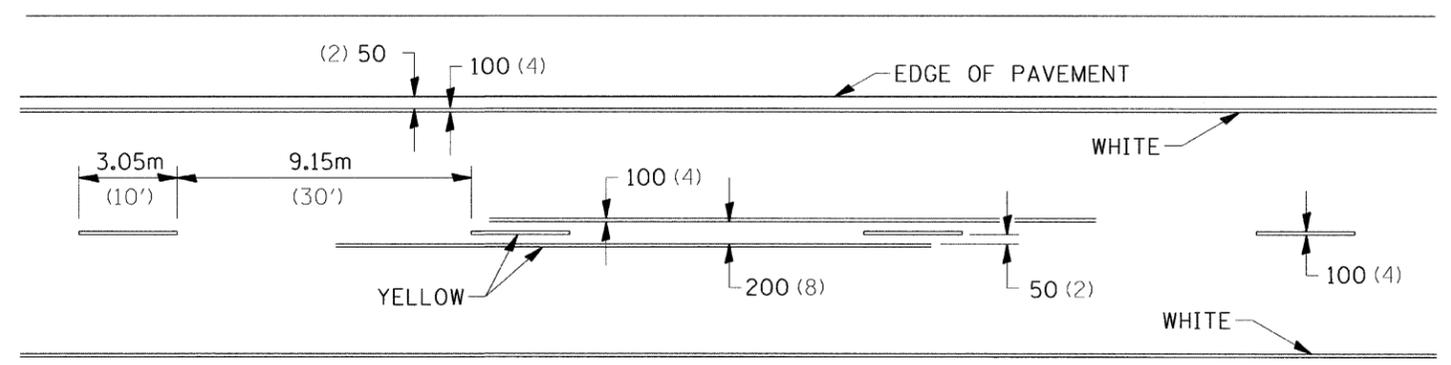

## TYPICAL PAVEMENT MARKING FOR TWO LANE SECTION - NO PASSING ZONES

SYMBOLS

FILE NAME =	USER NAME = .USER.	DESIGNED -	REVISED - 10-21-08	<b>STATE OF ILLINOIS DEPARTMENT OF TRANSPORTATION</b>	<b>REGION 2 / DISTRICT 2 STANDARD</b>	F.A.I. RTE.	SECTION	COUNTY	TOTAL SHEETS	SHEET NO.	
#FILEL*		DRAWN -	REVISED -			88	:	**	64	64	
	PLOT SCALE = 0.9506' / IN.	CHECKED -	REVISED -			CONTRACT NO. 64024					
	PLOT DATE = 12/8/2008	DATE -	REVISED -			SCALE: _____ SHEET NO. ____ OF ____ SHEETS STA. _____ TO STA. _____					
						FED. ROAD DIST. NO. ILLINOIS FED. AID PROJECT TYPICAL PAVEMENT MARKINGS SHEET 3 OF 3 41.1					

• BRIDGE DECK REPAIRS 2007-1  
\*\* ROCK ISLAND & WHITESIDE