



F.A. RTE.	SECTION	COUNTY	TOTAL SHEETS	SHEET NO.
840		IBOQUOIS	16	6
STA. _____		TO STA. _____		
FED. ROAD DIST. NO. _____		ILLINOIS FED. AID PROJECT		
* (123)RS-1 & (135)RS-2				

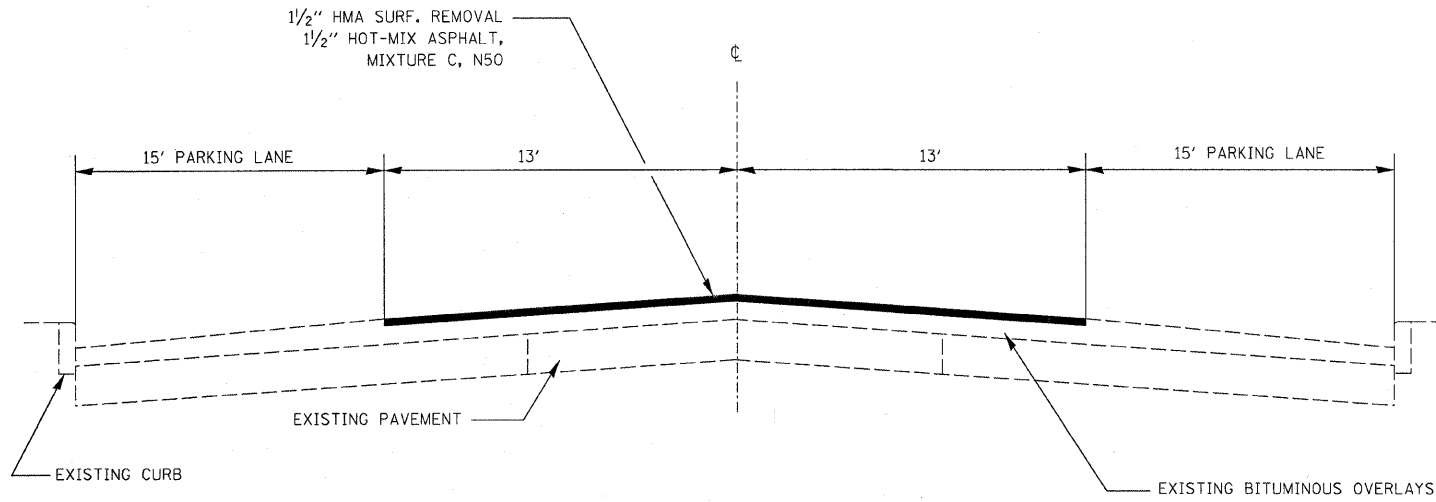

TYPICAL SECTION

STA 295+00 TO STA 302+69


NOTE: NO WORK WILL BE PERFORMED IN THE PARKING LANES

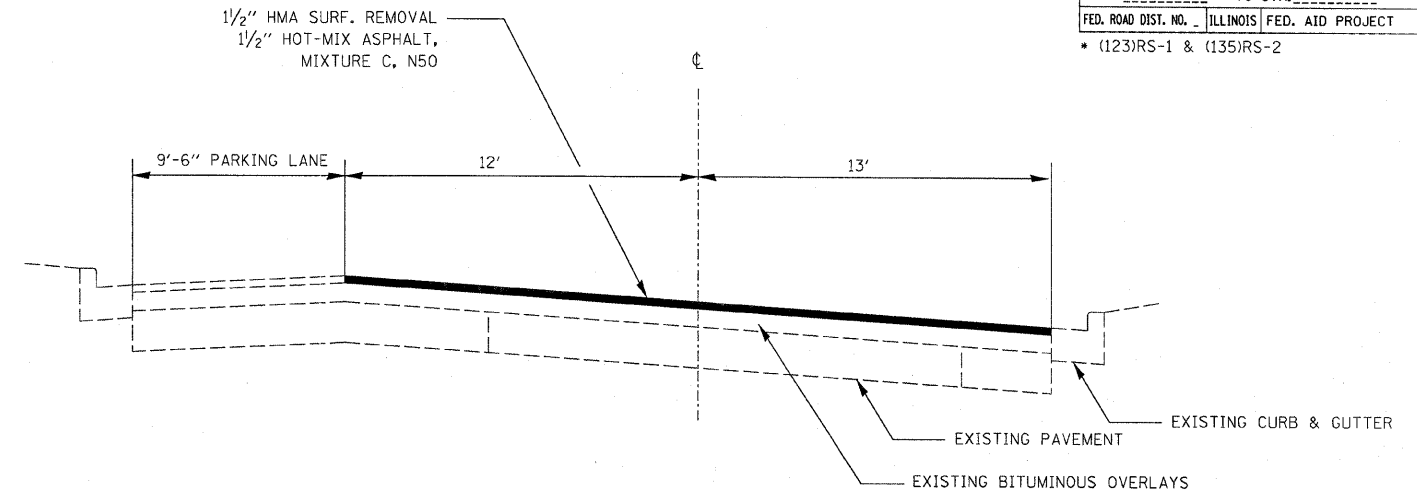

TYPICAL SECTION

STA 325+07.69 TO STA 326+87


NOTE: NO WORK WILL BE PERFORMED IN THE PARKING LANES

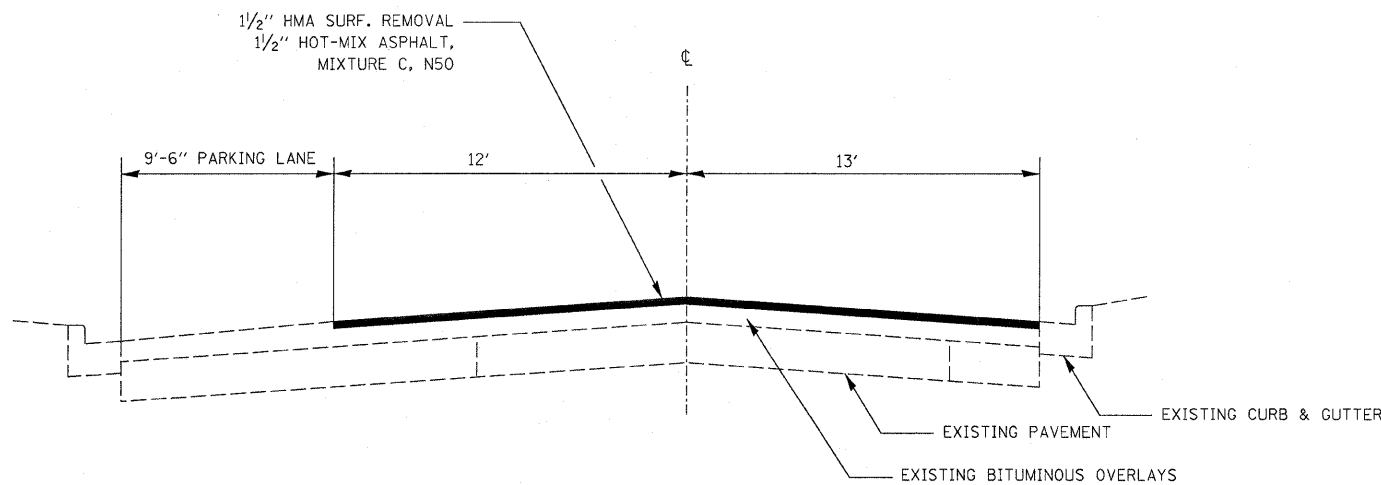

TYPICAL SECTION

STA 314+90 TO STA 325+07.69

NOTE: NO WORK WILL BE PERFORMED IN THE PARKING LANES

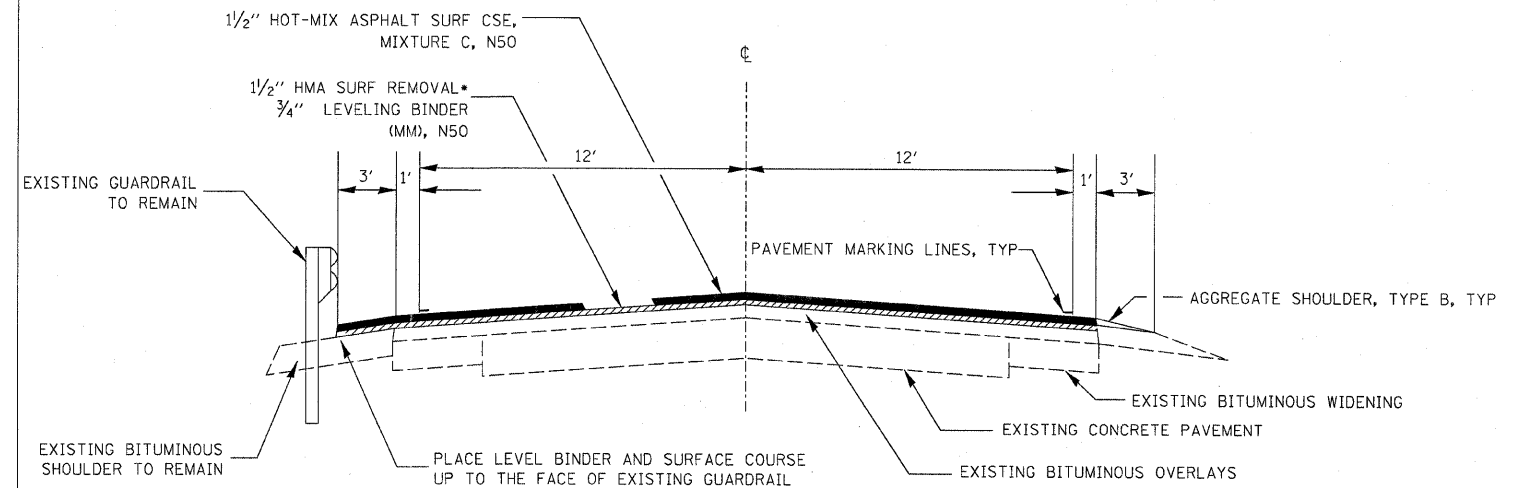

TYPICAL SECTION AT GUARDRAIL AND BITUMINOUS SHOULDER

STA 7+00 TO STA 8+50 LT	STA 136+35 TO STA 138+00
STA 7+00 TO STA 8+60 RT	STA 136+05 TO STA 138+00
STA 9+35 TO STA 11+00 LT	STA 184+20 TO STA 188+05
STA 9+43 TO STA 10+83 RT	STA 183+35 TO STA 187+15
STA 70+40 TO STA 74+40 LT	STA 182+50 TO STA 283+38
STA 70+00 TO STA 74+00 RT	STA 282+50 TO STA 283+38
STA 76+80 TO STA 79+68 LT	
STA 77+00 TO STA 79+66 RT	
STA 102+40 TO STA 104+30	STA 470+12 TO STA 550+00
STA 101+50 TO STA 104+30	STA 554+15 TO STA 556+95
STA 133+50 TO STA 135+45	STA 554+05 TO STA 557+50
STA 133+50 TO STA 135+25	

*NO MILLING SOUTH OF CISSNA PARK
SEE SCHEDULE

NOTE: QUANTITY FOR SHOULDER RESURFACING IS INCLUDED IN THE PAVEMENT SCHEDULE.

REVISIONS	
NAME	DATE

ILLINOIS DEPARTMENT OF TRANSPORTATION

TYPICAL SECTIONS

SCALE: VERT.
HORIZ.
DATE

DRAWN BY
CHECKED BY

-DAT- 10:37:02 AM
 c:\pw\work\dw\dot\br\oboypc\dms84866\detail.s.dgn