


NOTE: NOT DRAWN TO SCALE. FOR ILLUSTRATION PURPOSES ONLY.

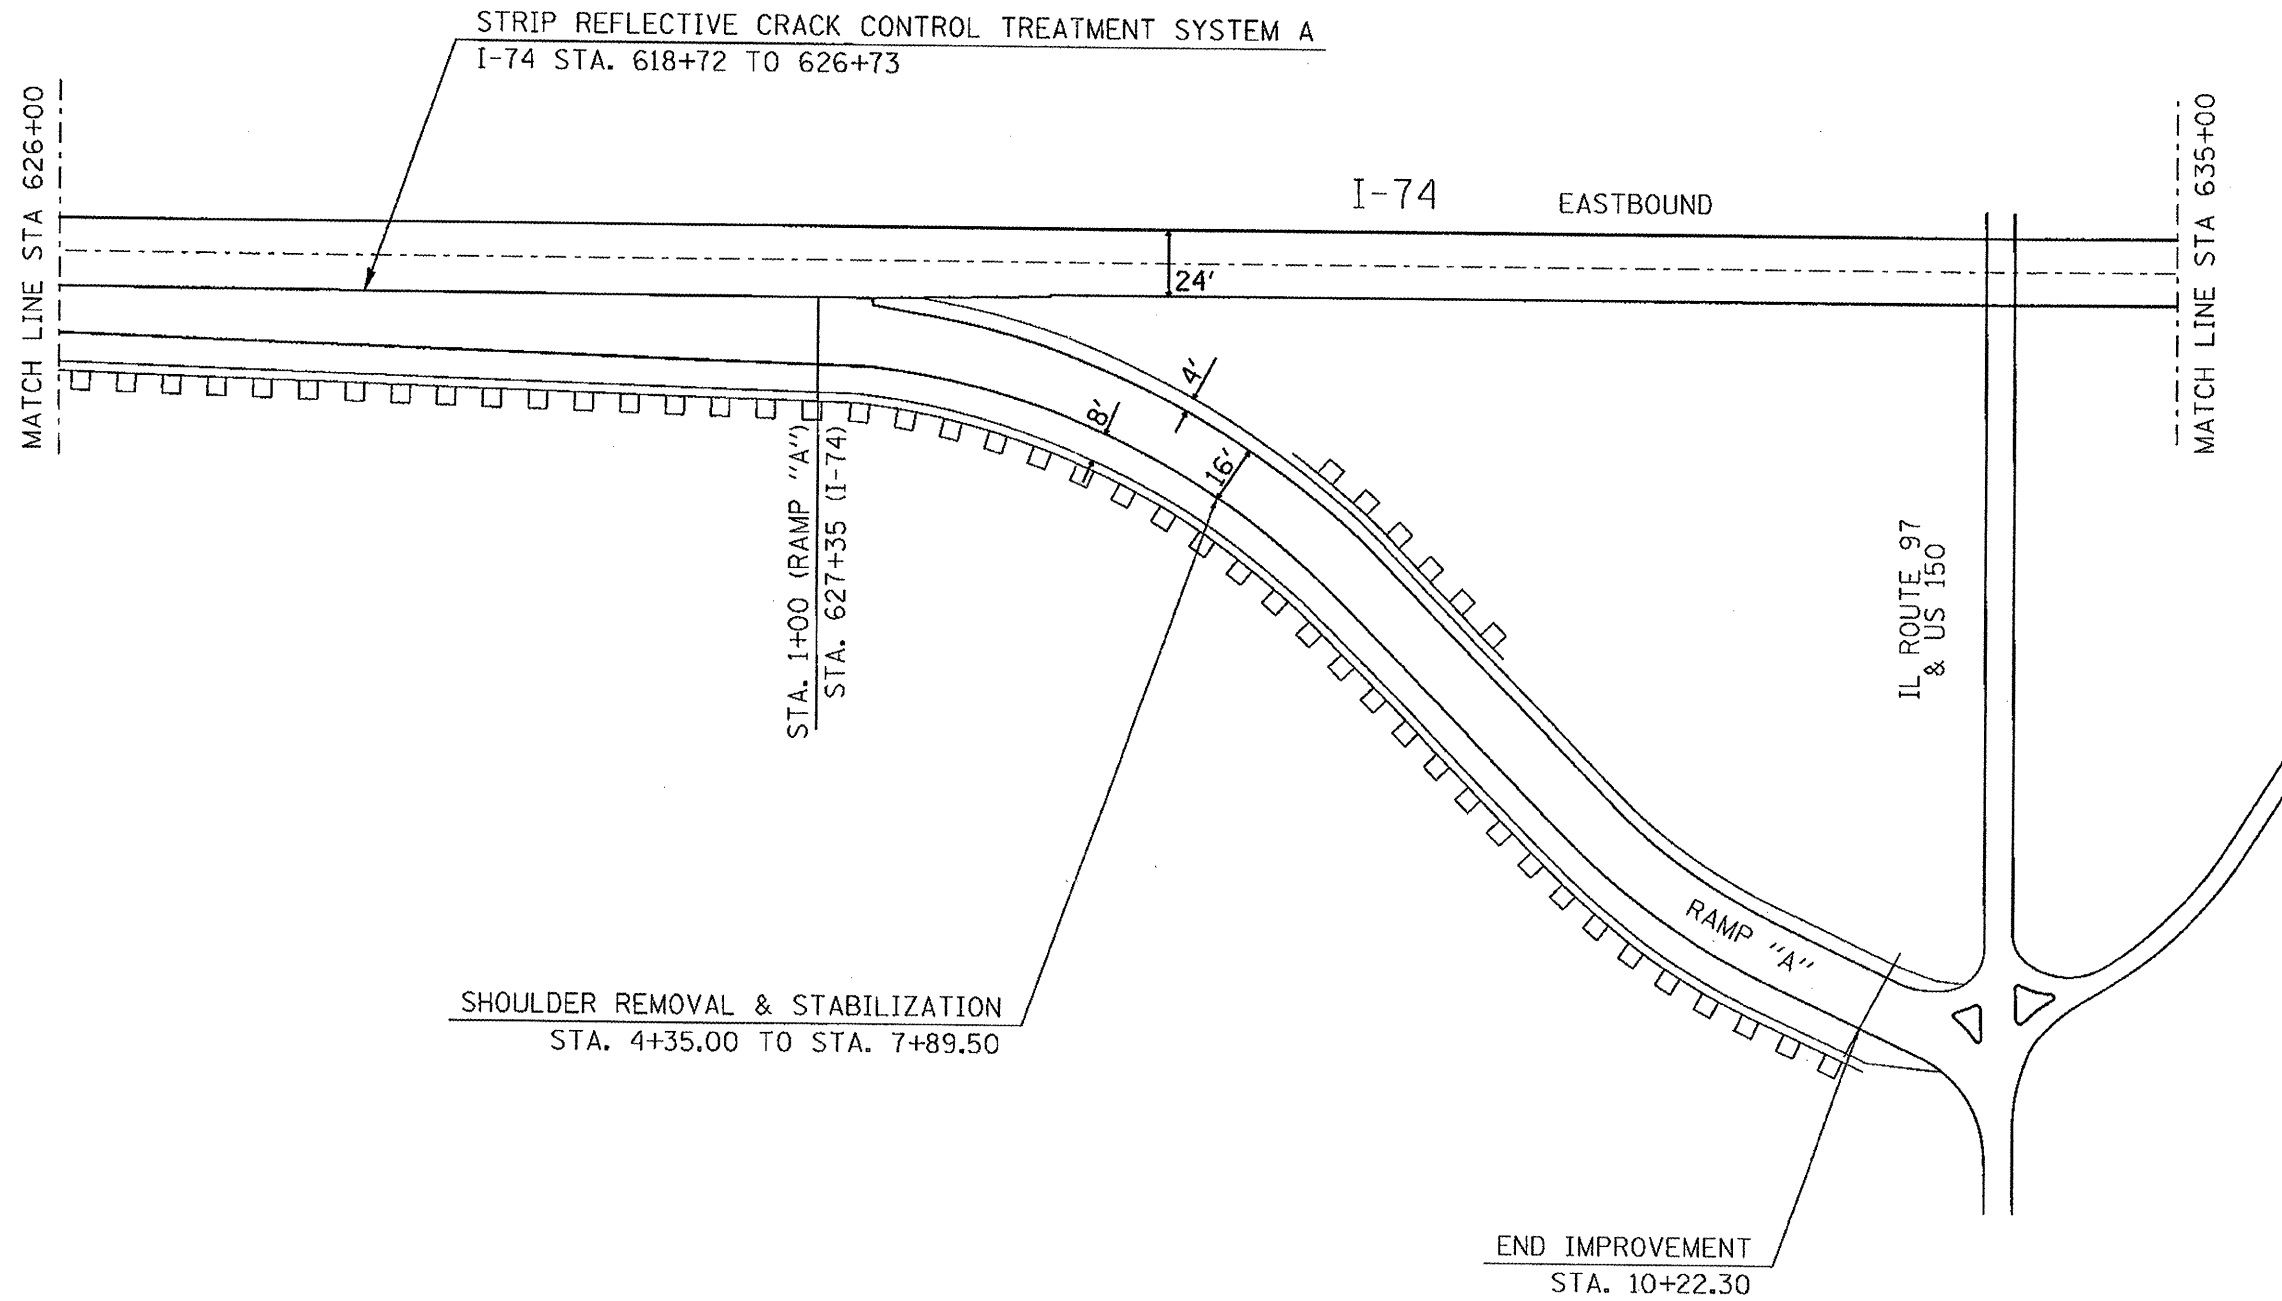

FILE NAME =	USER NAME = torcjs	DESIGNED -	REVISED -
68062 PLANS - Revised sheets as 01-02-	9 .dgn	DRAWN -	REVISED -
	PLDT SCALE = 48.0288 1/ IN.	CHECKED -	REVISED -
	PLDT DATE = 1/2/2009	DATE -	REVISED -

**STATE OF ILLINOIS  
DEPARTMENT OF TRANSPORTATION**

**RAMP DETAILS**

SCALE: SHEET NO. 3 OF 4 SHEETS STA. TO STA.

F.A.I. RTE.	SECTION	COUNTY	TOTAL SHEETS	SHEET NO.
74	48(27RS-3; (27NB-5)I, I-1)	KNOX	104	23
FED. ROAD DIST. NO. ILLINOIS FED. AID PROJECT			CONTRACT NO. 68062	