


NOTE: NOT DRAWN TO SCALE. FOR ILLUSTRATION PURPOSES ONLY.

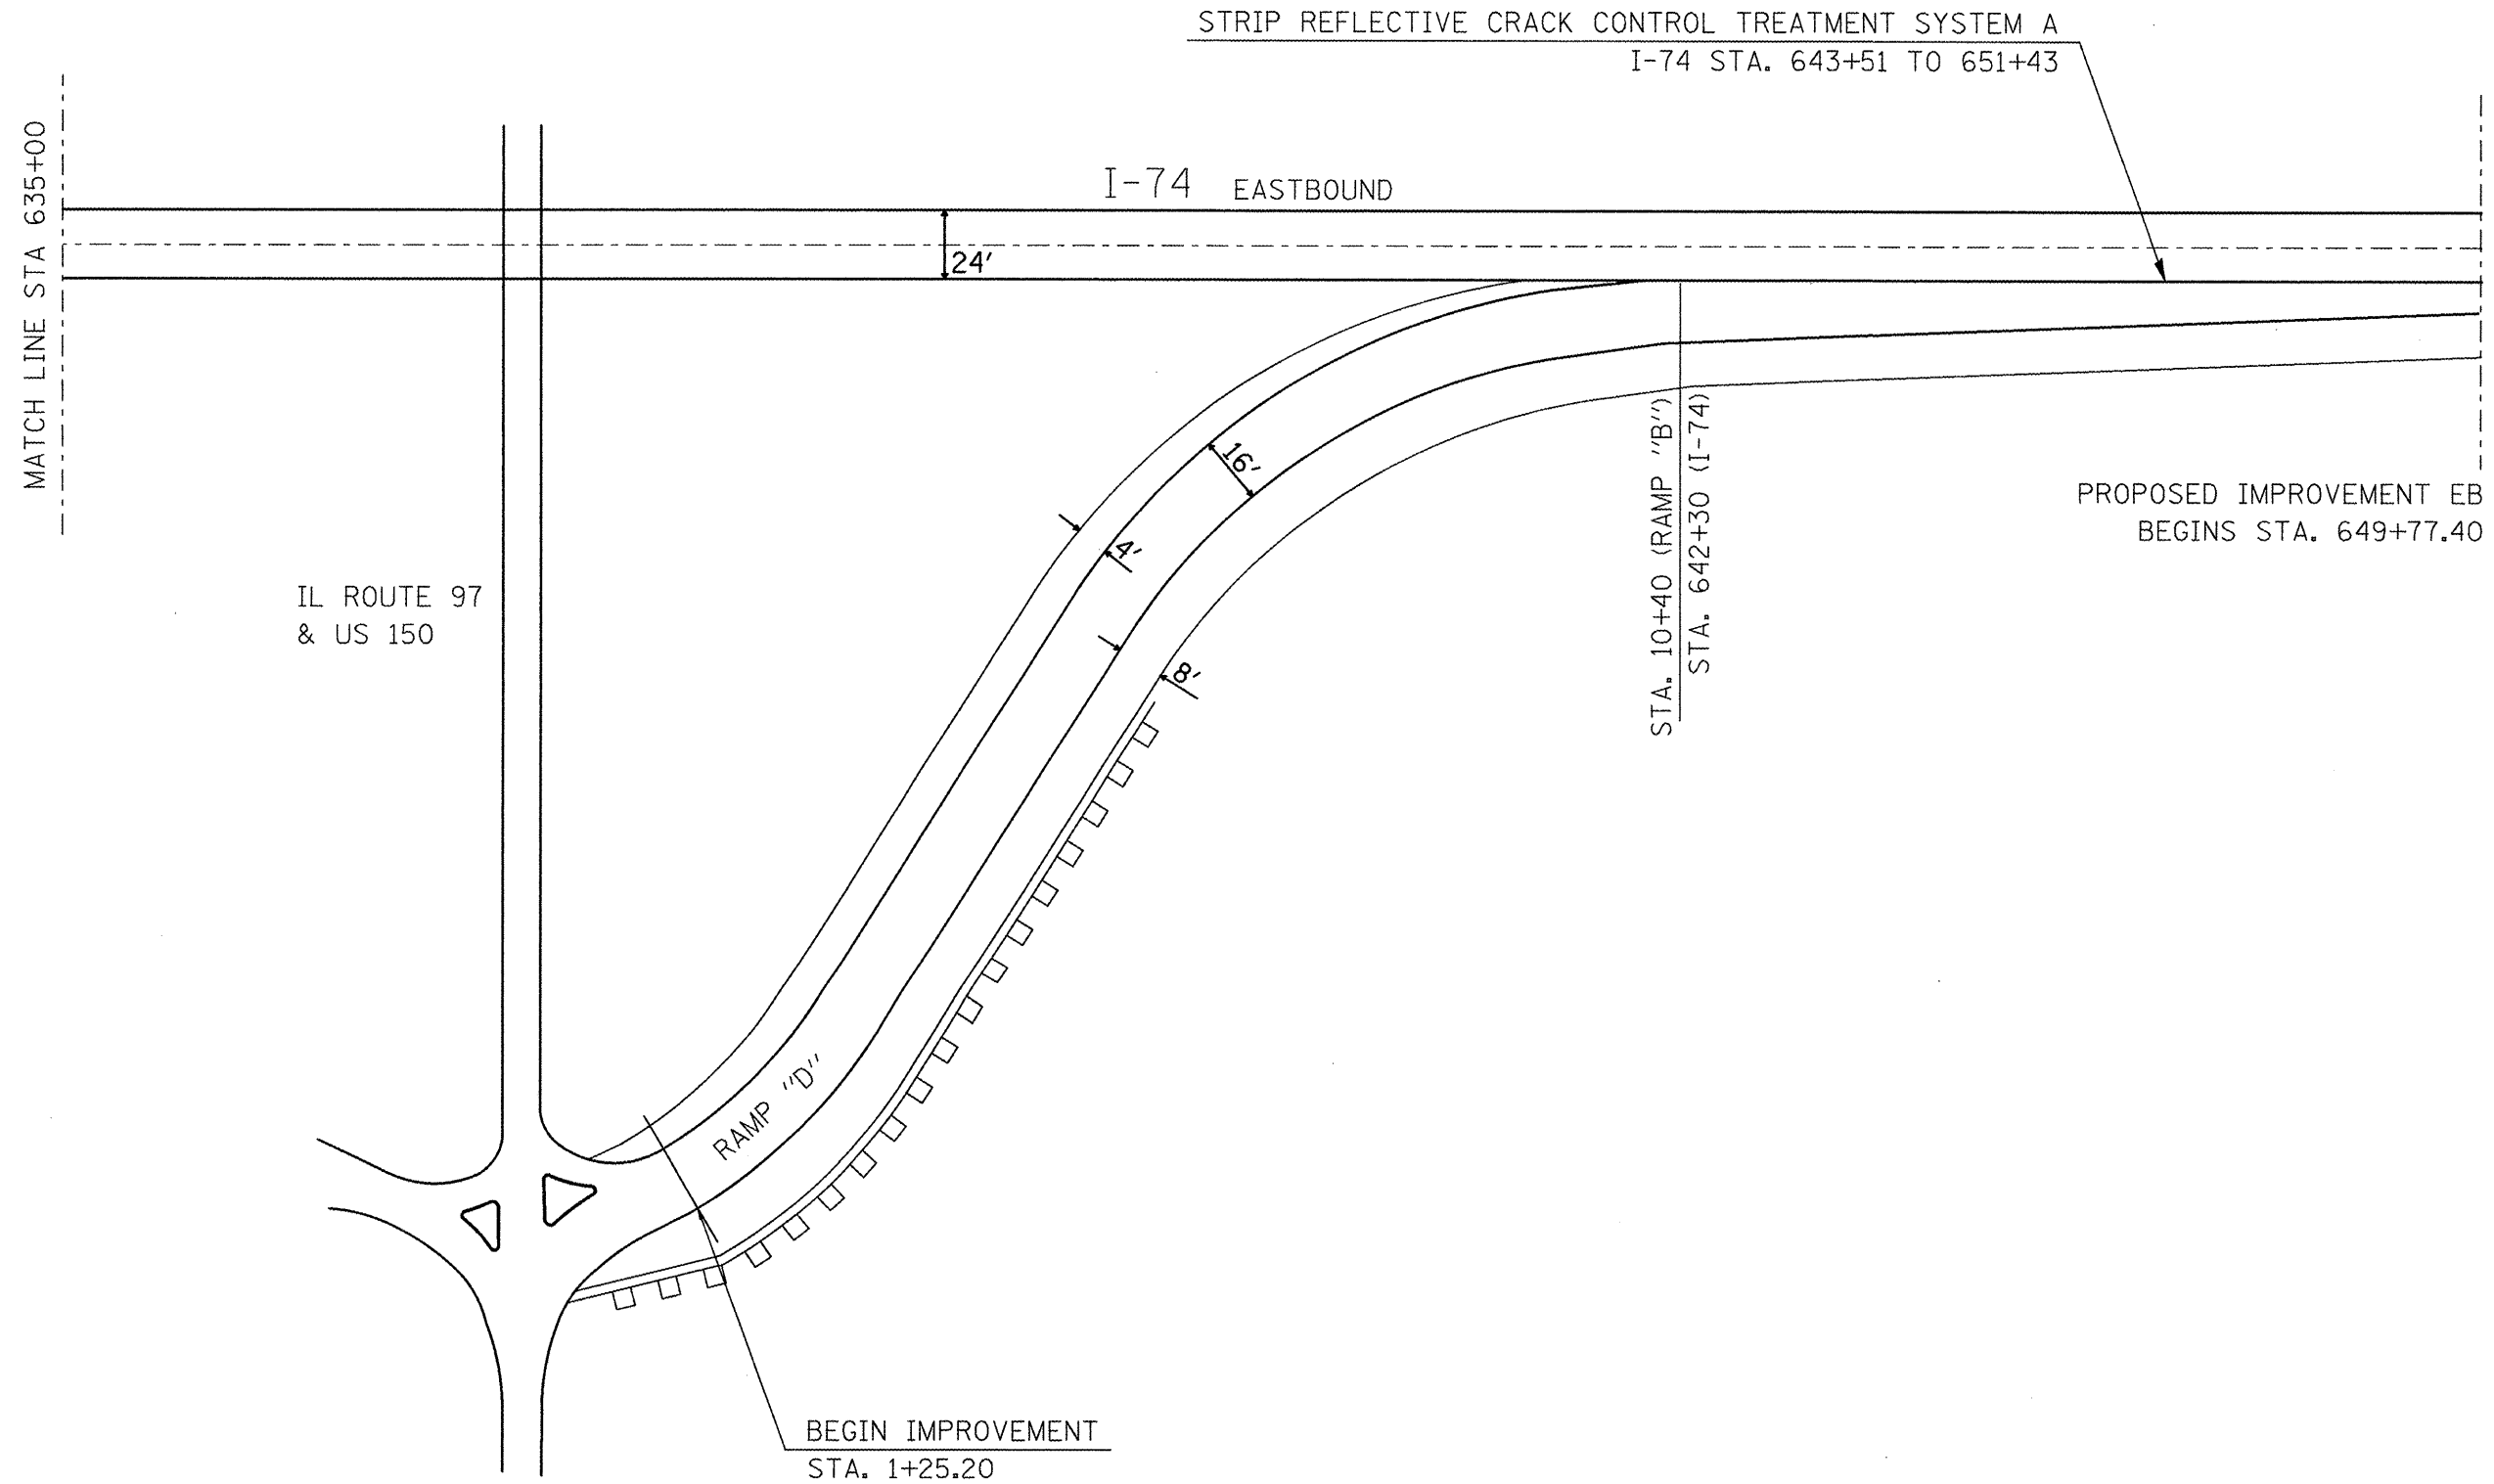

FILE NAME = 68602 PLANS .dgn

USER NAME = toro\_ja  
PLOT SCALE = 40.0000' / IN.  
PLOT DATE = 12/12/2008

DESIGNED -	REVISED -
DRAWN -	REVISED -
CHECKED -	REVISED -
DATE -	REVISED -

**STATE OF ILLINOIS  
DEPARTMENT OF TRANSPORTATION**

RAMP DETAILS

SCALE: SHEET NO. 4 OF 4 SHEETS STA. TO STA.

F.A.I. RTE.	SECTION	COUNTY	TOTAL SHEETS	SHEET NO.
74	48(27RS-3; (27HB-5)I, I-1)	KNOX	104	24
CONTRACT NO. 68062				
FED. ROAD DIST. NO. ILLINOIS FED. AID PROJECT				