


DATE	
BY	
FINAL SURVEY	
SURVEYED	
PLOTTED	
NOTE BOOK	
AREAS CHECKED	
NO.	

DATE	
BY	
ORIGINAL SURVEY	
SURVEYED	
PLOTTED	
NOTE BOOK	
AREAS CHECKED	
NO.	

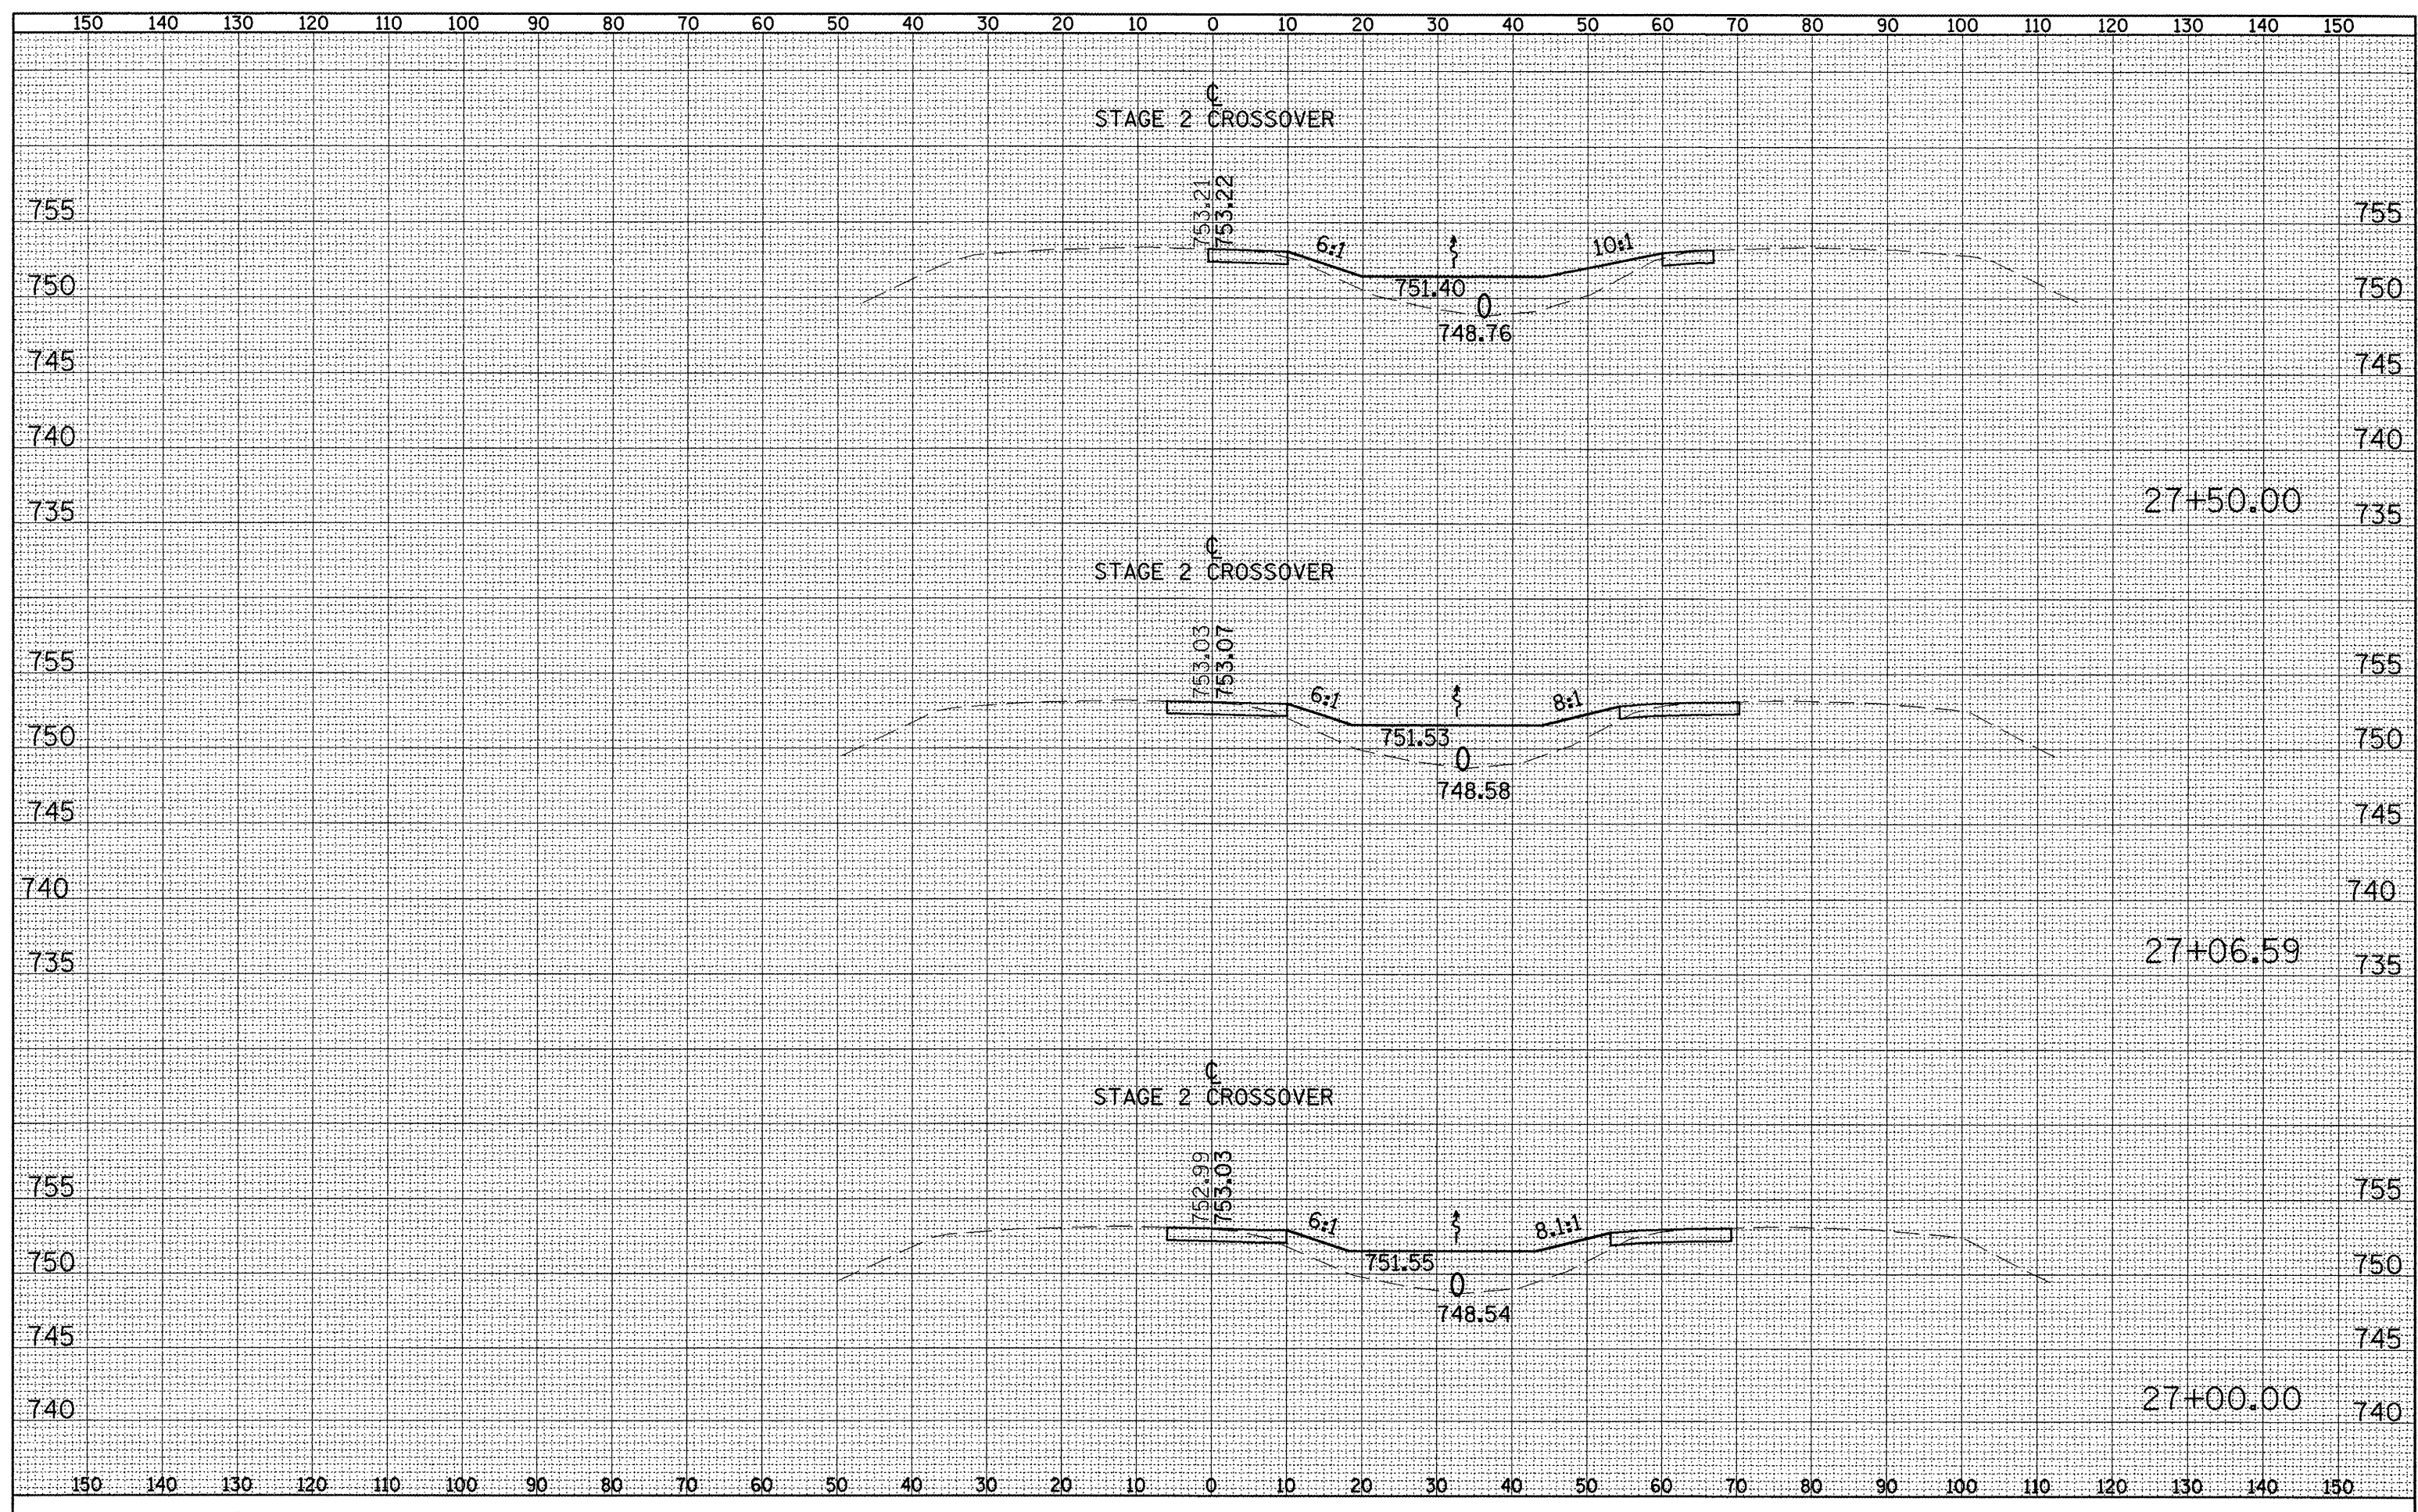

FILE NAME = X-Sections for Temp X-over 12-13-08.dgn

USER NAME = toraja	DESIGNED - OWR	REVISED - N/A
PLOT SCALE = 20.00' / IN.	DRAWN - OWR	REVISED - N/A
PLOT DATE = 12/13/2008	CHECKED - FML	REVISED - N/A
	DATE - 11/2008	REVISED - N/A

**STATE OF ILLINOIS  
DEPARTMENT OF TRANSPORTATION**

**MAINTENANCE OF TRAFFIC RUNAROUND STAGE 2 CROSS SECTIONS  
I-74 OVER TOWNSHIP ROAD 205**

SCALE: 1"=10'H & 5'V SHEET NO. -- OF -- SHEETS STA. 00+00.00 TO STA. 00+00.00

F.A.I. RTE.	SECTION	COUNTY	TOTAL SHEETS	SHEET NO.
74	48(27RS-3); (27HB-5)I. I-1	KNOX	104	88
CONTRACT NO. 68062				
FED. ROAD DIST. NO. ILLINOIS		FED. AID PROJECT		