


100 90 80 70 60 50 40 30 20 10 0 10 20 30 40 50 60 70 80 90 100

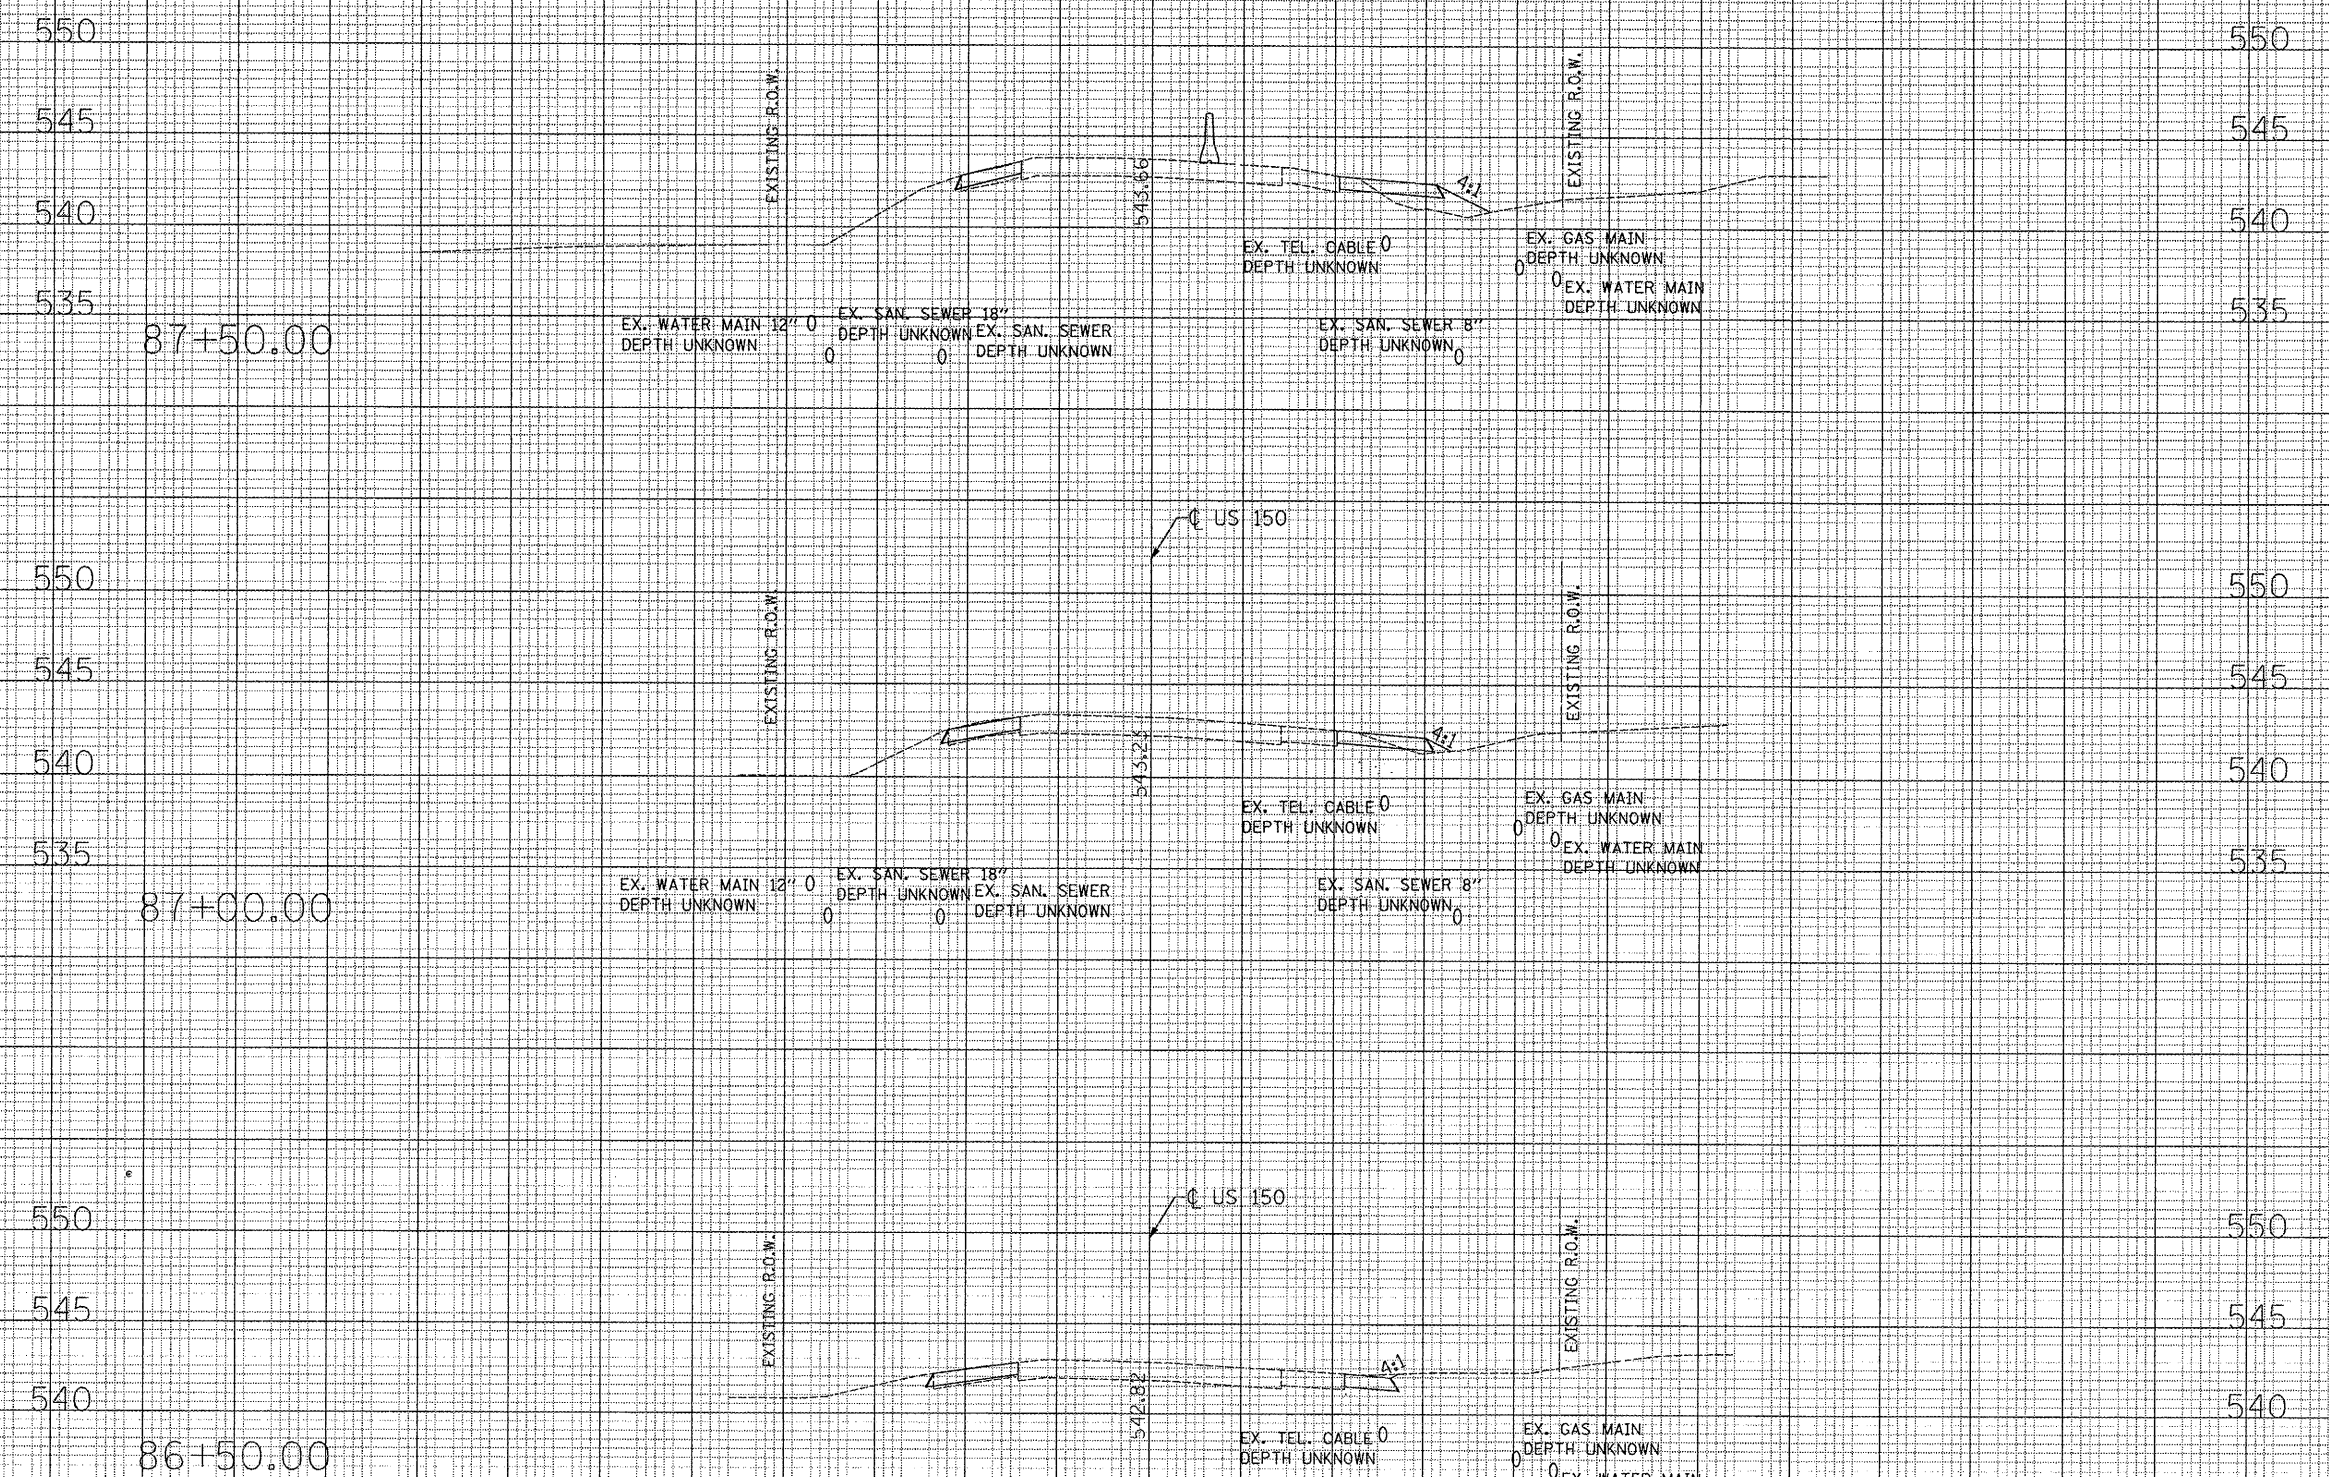

DATE
BY
SURVEYED
DRAWN
TEMPLATE
NOTE BOOK
AREAS CHECKED

DATE
BY
ORIGINAL SURVEY
DRAWN
TEMPLATE
NOTE BOOK
AREAS CHECKED

FILE NAME =
...Phase I\090004\01\0040XSMOT.dgn

USER NAME = Plotted by Administrator	DESIGNED - ST	REVISED - ---
PLOT SCALE = 10.0000' / IN.	DRAWN - ST	REVISED - ---
PLOT DATE = 2/3/2009	CHECKED - FL	REVISED - ---
	DATE - 12/2007	REVISED - ---

STATE OF ILLINOIS
DEPARTMENT OF TRANSPORTATION

MAINTENANCE OF TRAFFIC RUNAROUND CROSS SECTIONS
US 150 OVER LITTLE FARM CREEK S.N. 090-0040

SCALE: 1"=10'H,5'V SHEET NO. OF SHEETS STA. 87+61.06 TO STA. 92+24.00

F.A.U. RTE. 6757	SECTION (105B) BR-3	COUNTY TAZEWELL	TOTAL SHEETS 43	SHEET NO. 133
FED. ROAD DIST. NO. ILLINOIS FED. AID PROJECT		CONTRACT NO. 68086		

2 REVISED 2/17/09