


FINAL SURVEY NOTE BOOK NO.	DATE
DESIGNED	BY
DRAWN	
CHECKED	
REVISIONS	

ORIGINAL SURVEY NOTE BOOK NO.	DATE
DESIGNED	BY
DRAWN	
CHECKED	
REVISIONS	

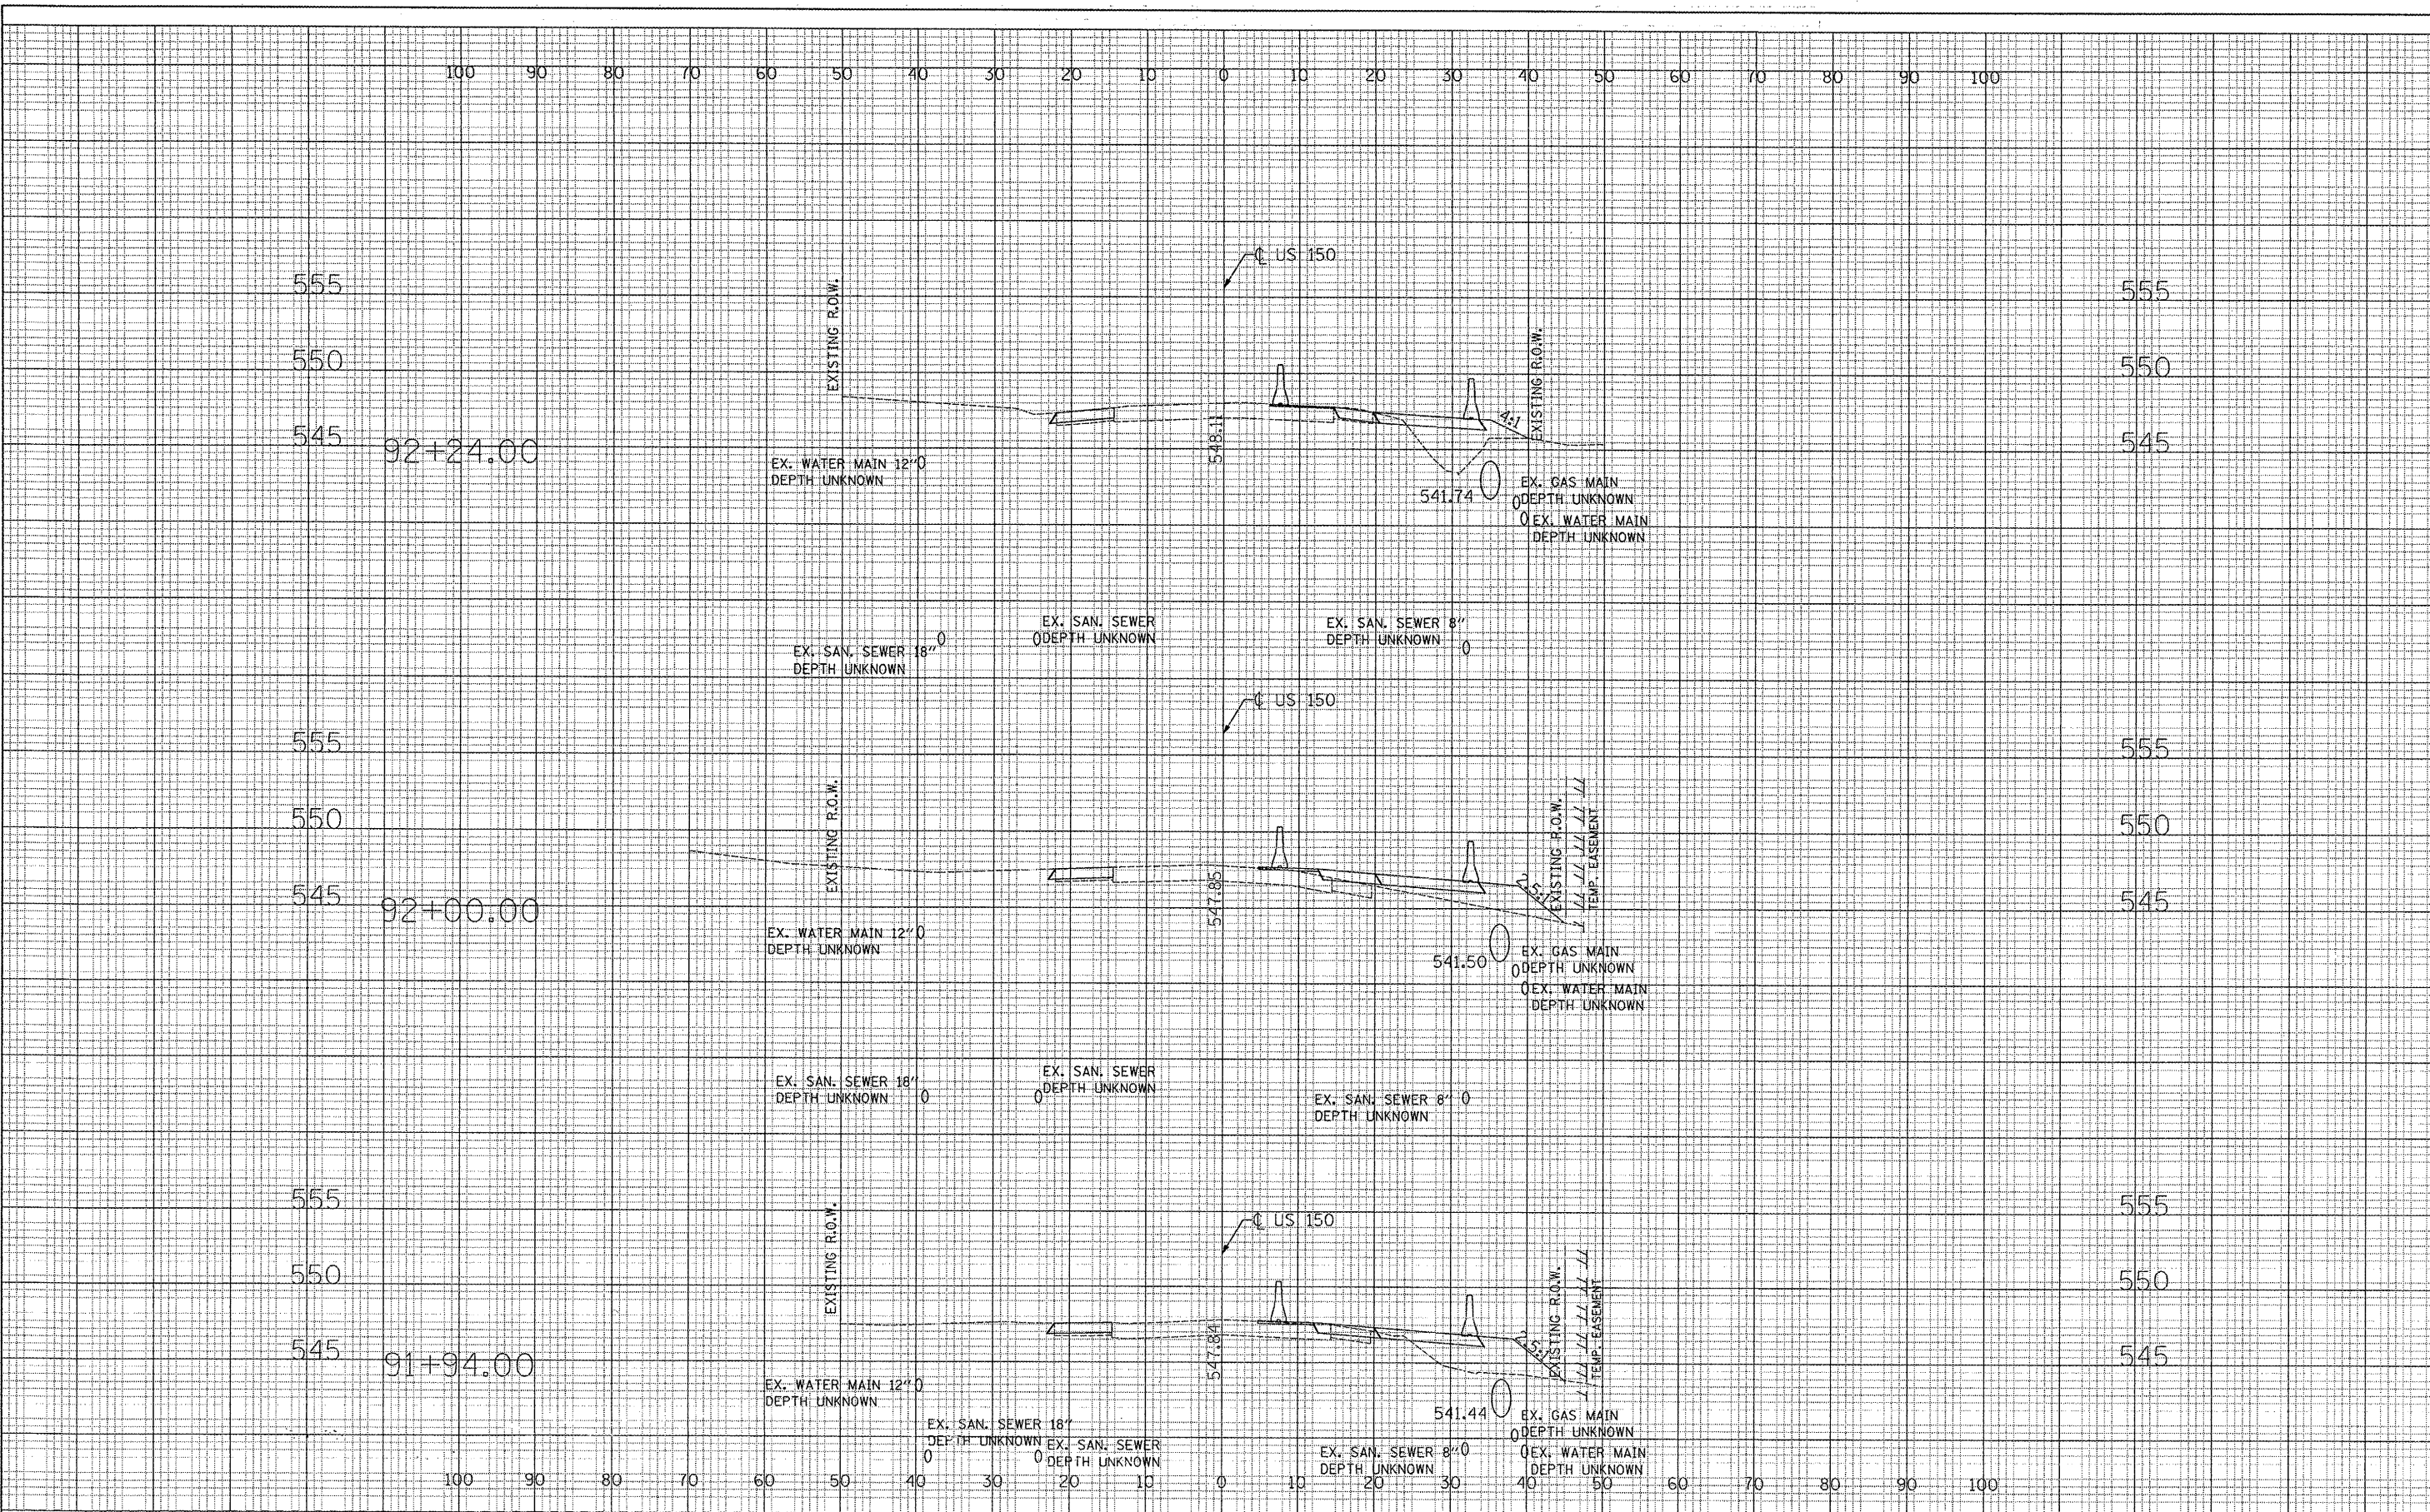

FILE NAME = ...Phase I\10900040\0040XSM01.dgn
 PLOT SCALE = 10,000 / IN.
 PLOT DATE = 2/3/2009

USER NAME = Plotted by Administrator	DESIGNED - ST	REVISIONS -
	DRAWN - ST	REVISIONS -
	CHECKED - FL	REVISIONS -
	DATE - 12/2007	REVISIONS -

**STATE OF ILLINOIS
 DEPARTMENT OF TRANSPORTATION**

**MAINTENANCE OF TRAFFIC RUNAROUND CROSS SECTIONS
 US 150 OVER LITTLE FARM CREEK S.N. 090-0040**

SCALE: 1"=10'H, 5"V SHEET NO. OF SHEETS STA. 87+61.06 TO STA. 92+24.00

F.A.U. RTE.	SECTION	COUNTY	TOTAL SHEETS	SHEET NO.
6757	(105B) BR-3	TAZEWELL	47	133
FED. ROAD DIST. NO. - ILLINOIS FED. AID PROJECT			CONTRACT NO. 68086	

2 REVISED 2/17/09