


EXISTING TYPICAL SECTION

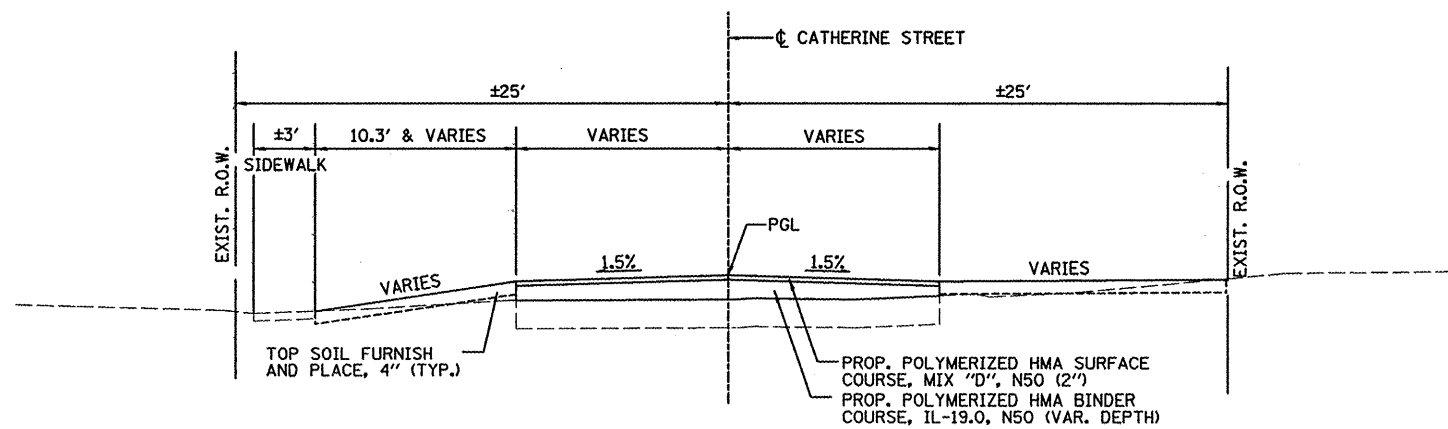

PROPOSED TYPICAL SECTION

STA. 50+00.00 TO STA. 51+50.00

FILE NAME =	USER NAME = #USER#	DESIGNED - ST	REVISED -	STATE OF ILLINOIS DEPARTMENT OF TRANSPORTATION	TYPICAL CROSS SECTIONS CATHERINE STREET			F.A.U. RTE.	SECTION	COUNTY	TOTAL SHEETS	SHEET NO.
#FILE#		DRAWN - ST	REVISED -					6757	(105B) BR-2	TAZEWELL	17	133
		CHECKED - FL	REVISED -		SCALE: N.T.S.			FED. ROAD DIST. NO. - ILLINOIS FED. AID PROJECT				
		DATE - 12/2007	REVISED -		SHEET NO. OF SHEETS STA. 50+00.00 TO STA. 51+50.00			CONTRACT NO. 68086				