


EXISTING TYPICAL SECTION

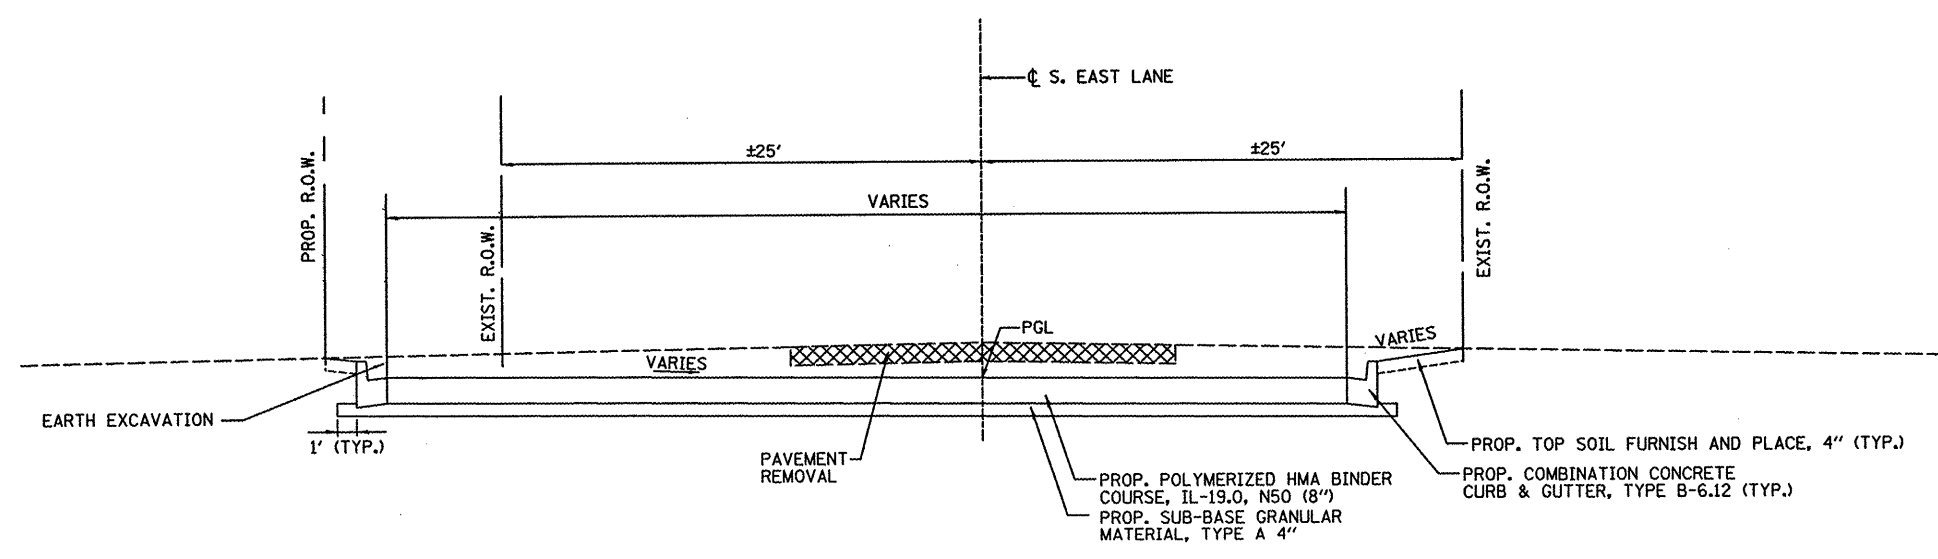

PROPOSED TYPICAL SECTION

FILE NAME = #FILE#	USER NAME = #USER#	DESIGNED - ST	REVISED - ----	<b>STATE OF ILLINOIS DEPARTMENT OF TRANSPORTATION</b>	<b>TYPICAL CROSS SECTIONS S. EAST LANE CUL DE SAC</b>			F.A.U. RTE.	SECTION	COUNTY	TOTAL SHEETS	SHEET NO.
	PLOT SCALE = #SCALE#	DRAWN - ST	REVISED - ----		SCALE: N.T.S.	SHEET NO. OF SHEETS	STA. TO STA.	6757	(105B) BR-2	TAZEWELL	18	133
	PLOT DATE = #DATE#	CHECKED - FL	REVISED - ----					CONTRACT NO. 68086				
		DATE - 12/2007	REVISED - ----					FED. ROAD DIST. NO. - ILLINOIS FED. AID PROJECT				