







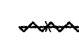
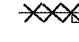




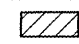


**LEGEND FOR REMOVAL ITEMS:**

-  PAVEMENT REMOVAL
-  HMA SURFACE REMOVAL, VAR. DEPTH
-  HMA SURFACE REMOVAL - BUTT JOINT
-  SHOULDER REMOVAL
-  DRIVEWAY PAVEMENT REMOVAL
-  SIDEWALK REMOVAL
-  SLOPEWALL REMOVAL
-  MAILBOXES TO BE RELOCATED
-  TREE REMOVAL
-  FENCE REMOVAL
-  GUARD RAIL REMOVAL
-  SIGN REMOVAL
-  PIPE CULVERT REMOVAL

**NOTE:**  
ALL EXISTING FENCE TO BE REMOVED SHALL NOT BE PAID FOR SEPARATELY,  
BUT SHALL BE CONSIDERED AS INCLUDED IN THE COST FOR EARTH EXCAVATION.

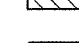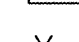
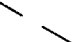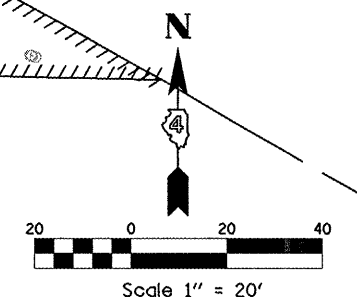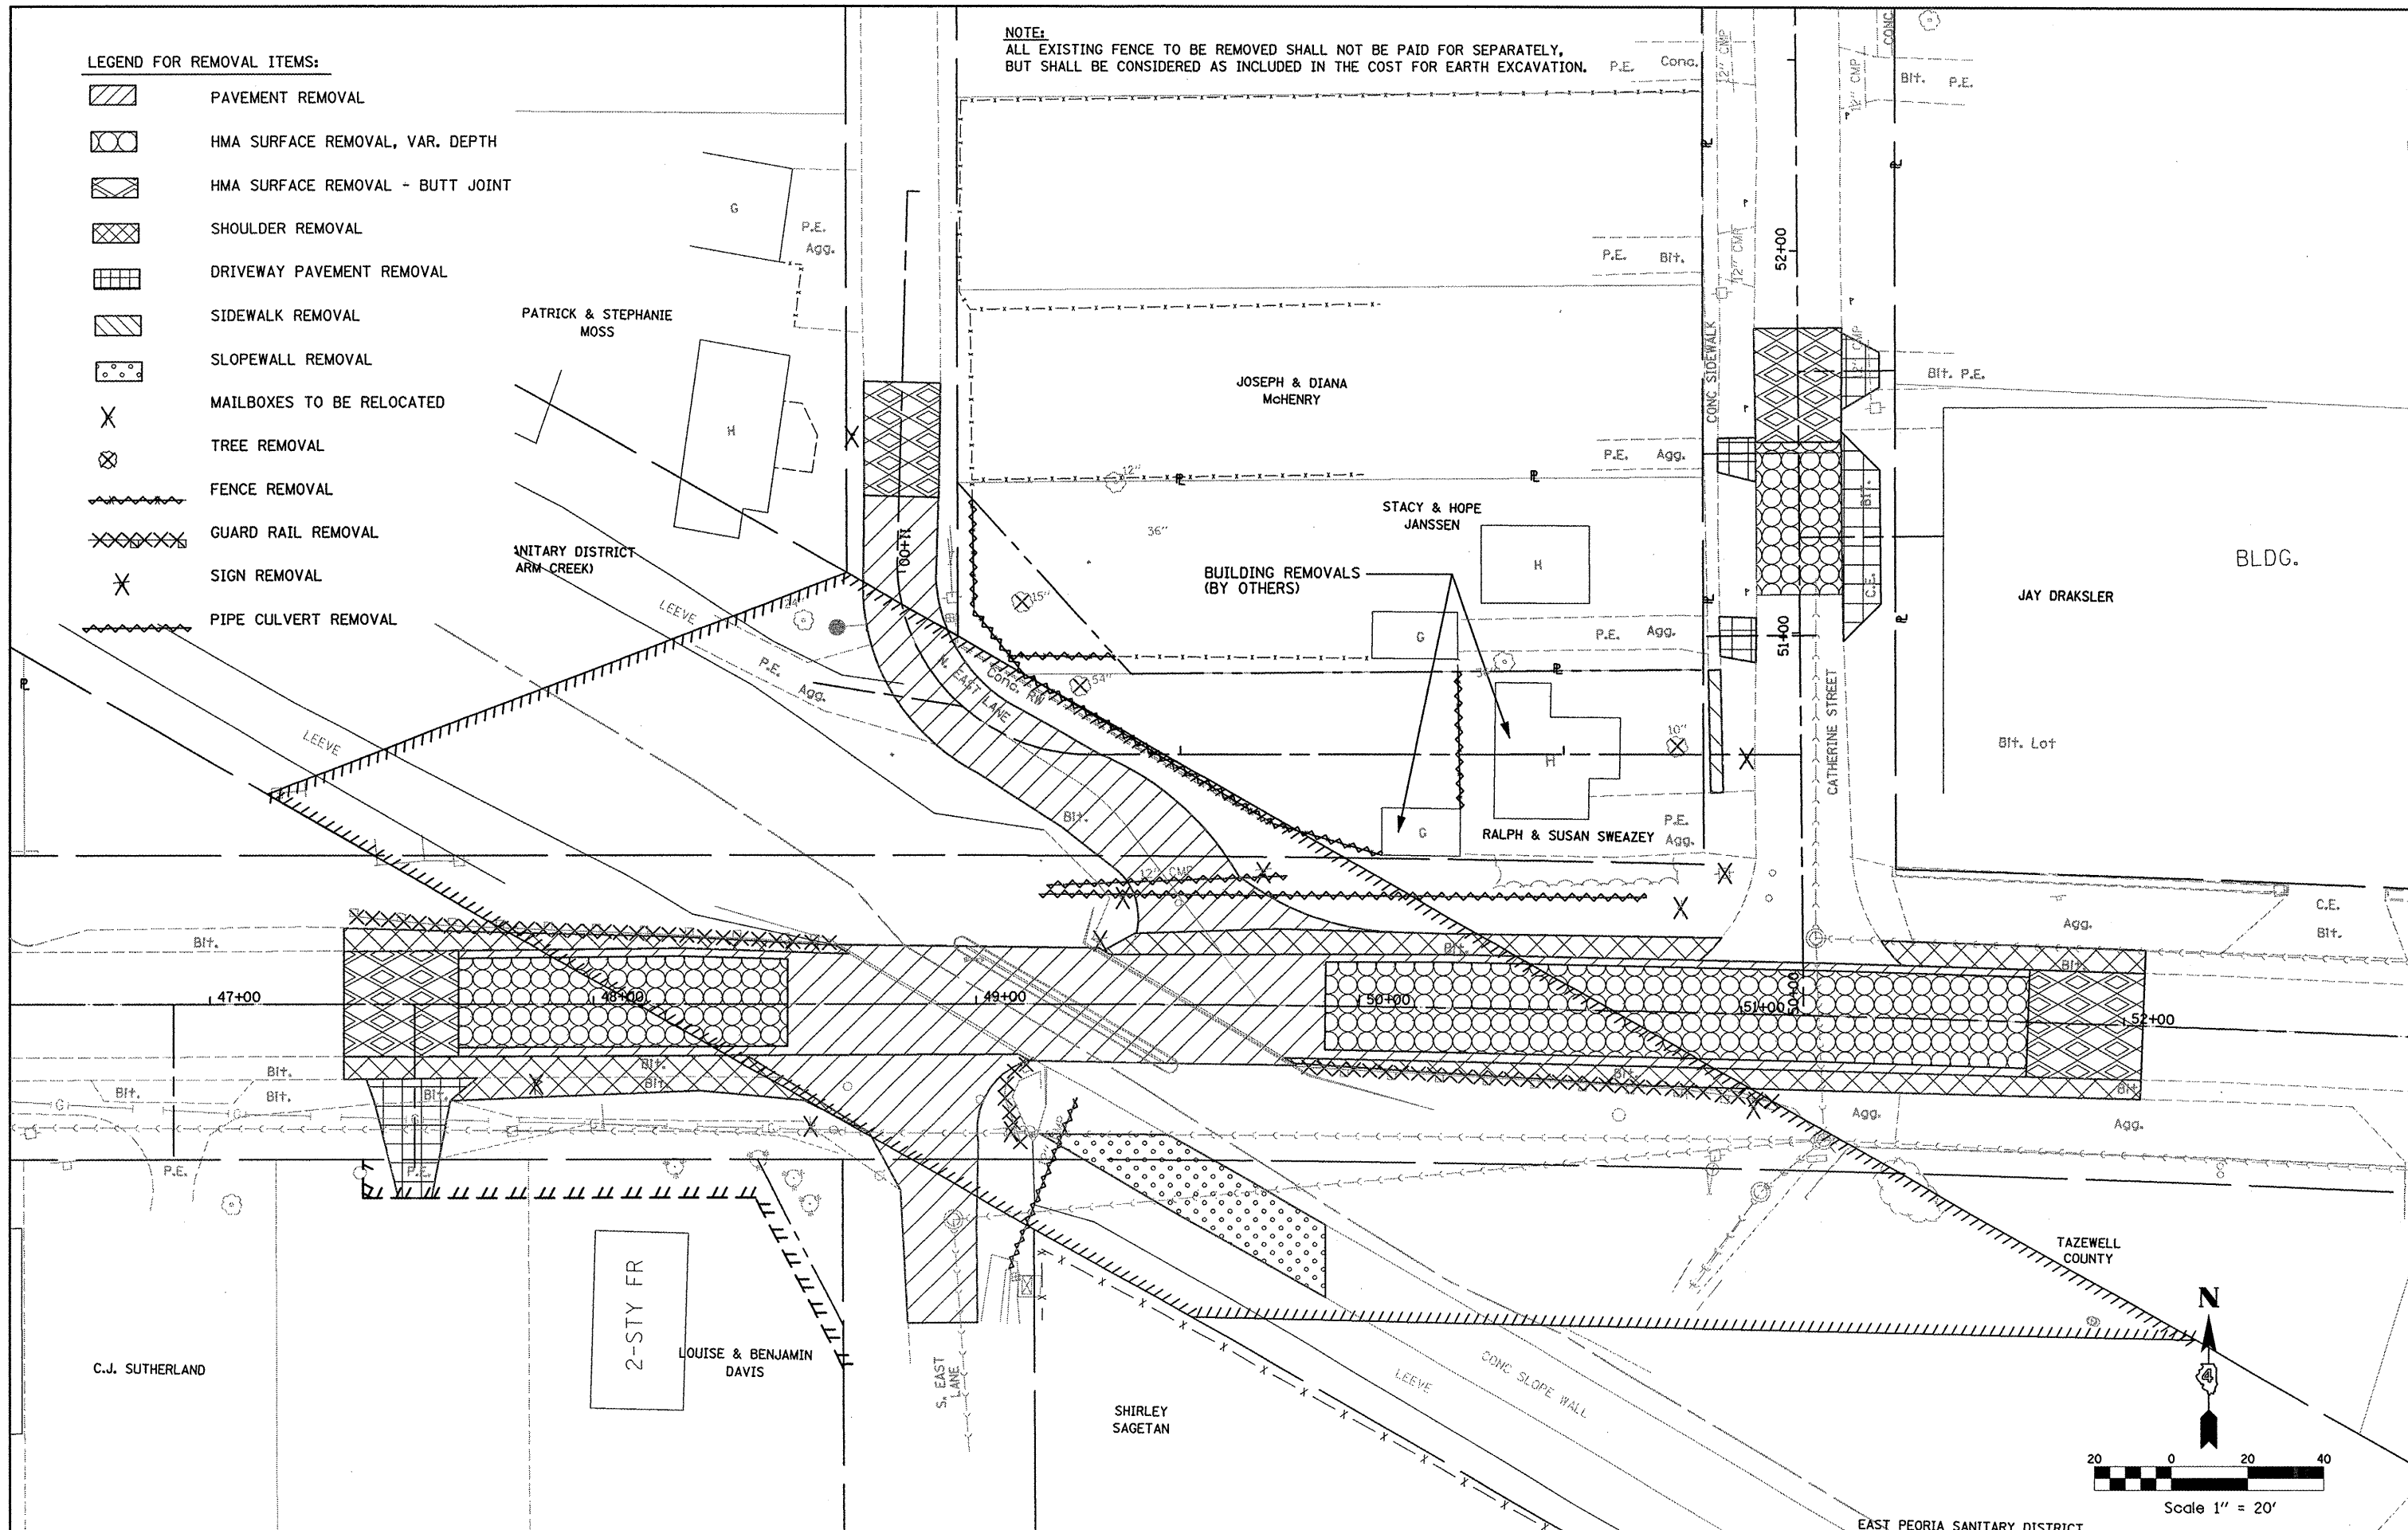
|  |                             |                |           |   |   |                                |                        |   |                    |                    |  |
|--|-----------------------------|----------------|-----------|---|---|--------------------------------|------------------------|---|--------------------|--------------------|--|
| FILE NAME =<br>...\\0900038\0038RemovalSheet.dgn | USER NAME = Plotted by new6 | DESIGNED - ST  | REVISED - | <b>STATE OF ILLINOIS</b><br><b>DEPARTMENT OF TRANSPORTATION</b> | <b>REMOVAL PLAN</b><br><b>US 150 OVER LITTLE FARM CREEK S.N. 090-0038</b> | F.A.J. RTE.<br>6757            | SECTION<br>(105B) BR-2 | COUNTY<br>TAZEWELL                              | TOTAL SHEETS<br>21 | SHEET NO.<br>133   |  |
| PLOT SCALE = 40.0000' / IN.                      |                             | DRAWN - ST     | REVISED - |   |   | SCALE: 1" = 20'                | SHEET NO. OF SHEETS    | FED. ROAD DIST. NO. - ILLINOIS FED. AID PROJECT |                    | CONTRACT NO. 68086 |  |
| PLOT DATE = 7/29/2008                            |                             | CHECKED - FL   | REVISED - |   |   | STA. 47+35.00 TO STA. 52+05.00 |                        |   |                    |                    |  |
| DATE - 12/2007                                   |                             | DATE - 12/2007 | REVISED - |   |   |                                |                        |   |                    |                    |  |