



 
 






 


LEGEND FOR REMOVAL ITEMS:

-  PAVEMENT REMOVAL
-  HMA SURFACE REMOVAL, VAR. DEPTH
-  HMA SURFACE REMOVAL - BUTT JOINT
-  SHOULDER REMOVAL
-  DRIVEWAY PAVEMENT REMOVAL
-  MAILBOXES TO BE RELOCATED
-  TREE REMOVAL
-  GUARDRAIL REMOVAL
-  PIPE CULVERT REMOVAL
-  CONCRETE HEADWALL REMOVAL
-  TREE REMOVAL (ACRES)



NOTE:  
 ALL EXISTING FENCE TO BE REMOVED SHALL NOT BE PAID FOR SEPARATELY,  
 BUT SHALL BE CONSIDERED AS INCLUDED IN THE COST FOR EARTH EXCAVATION.

 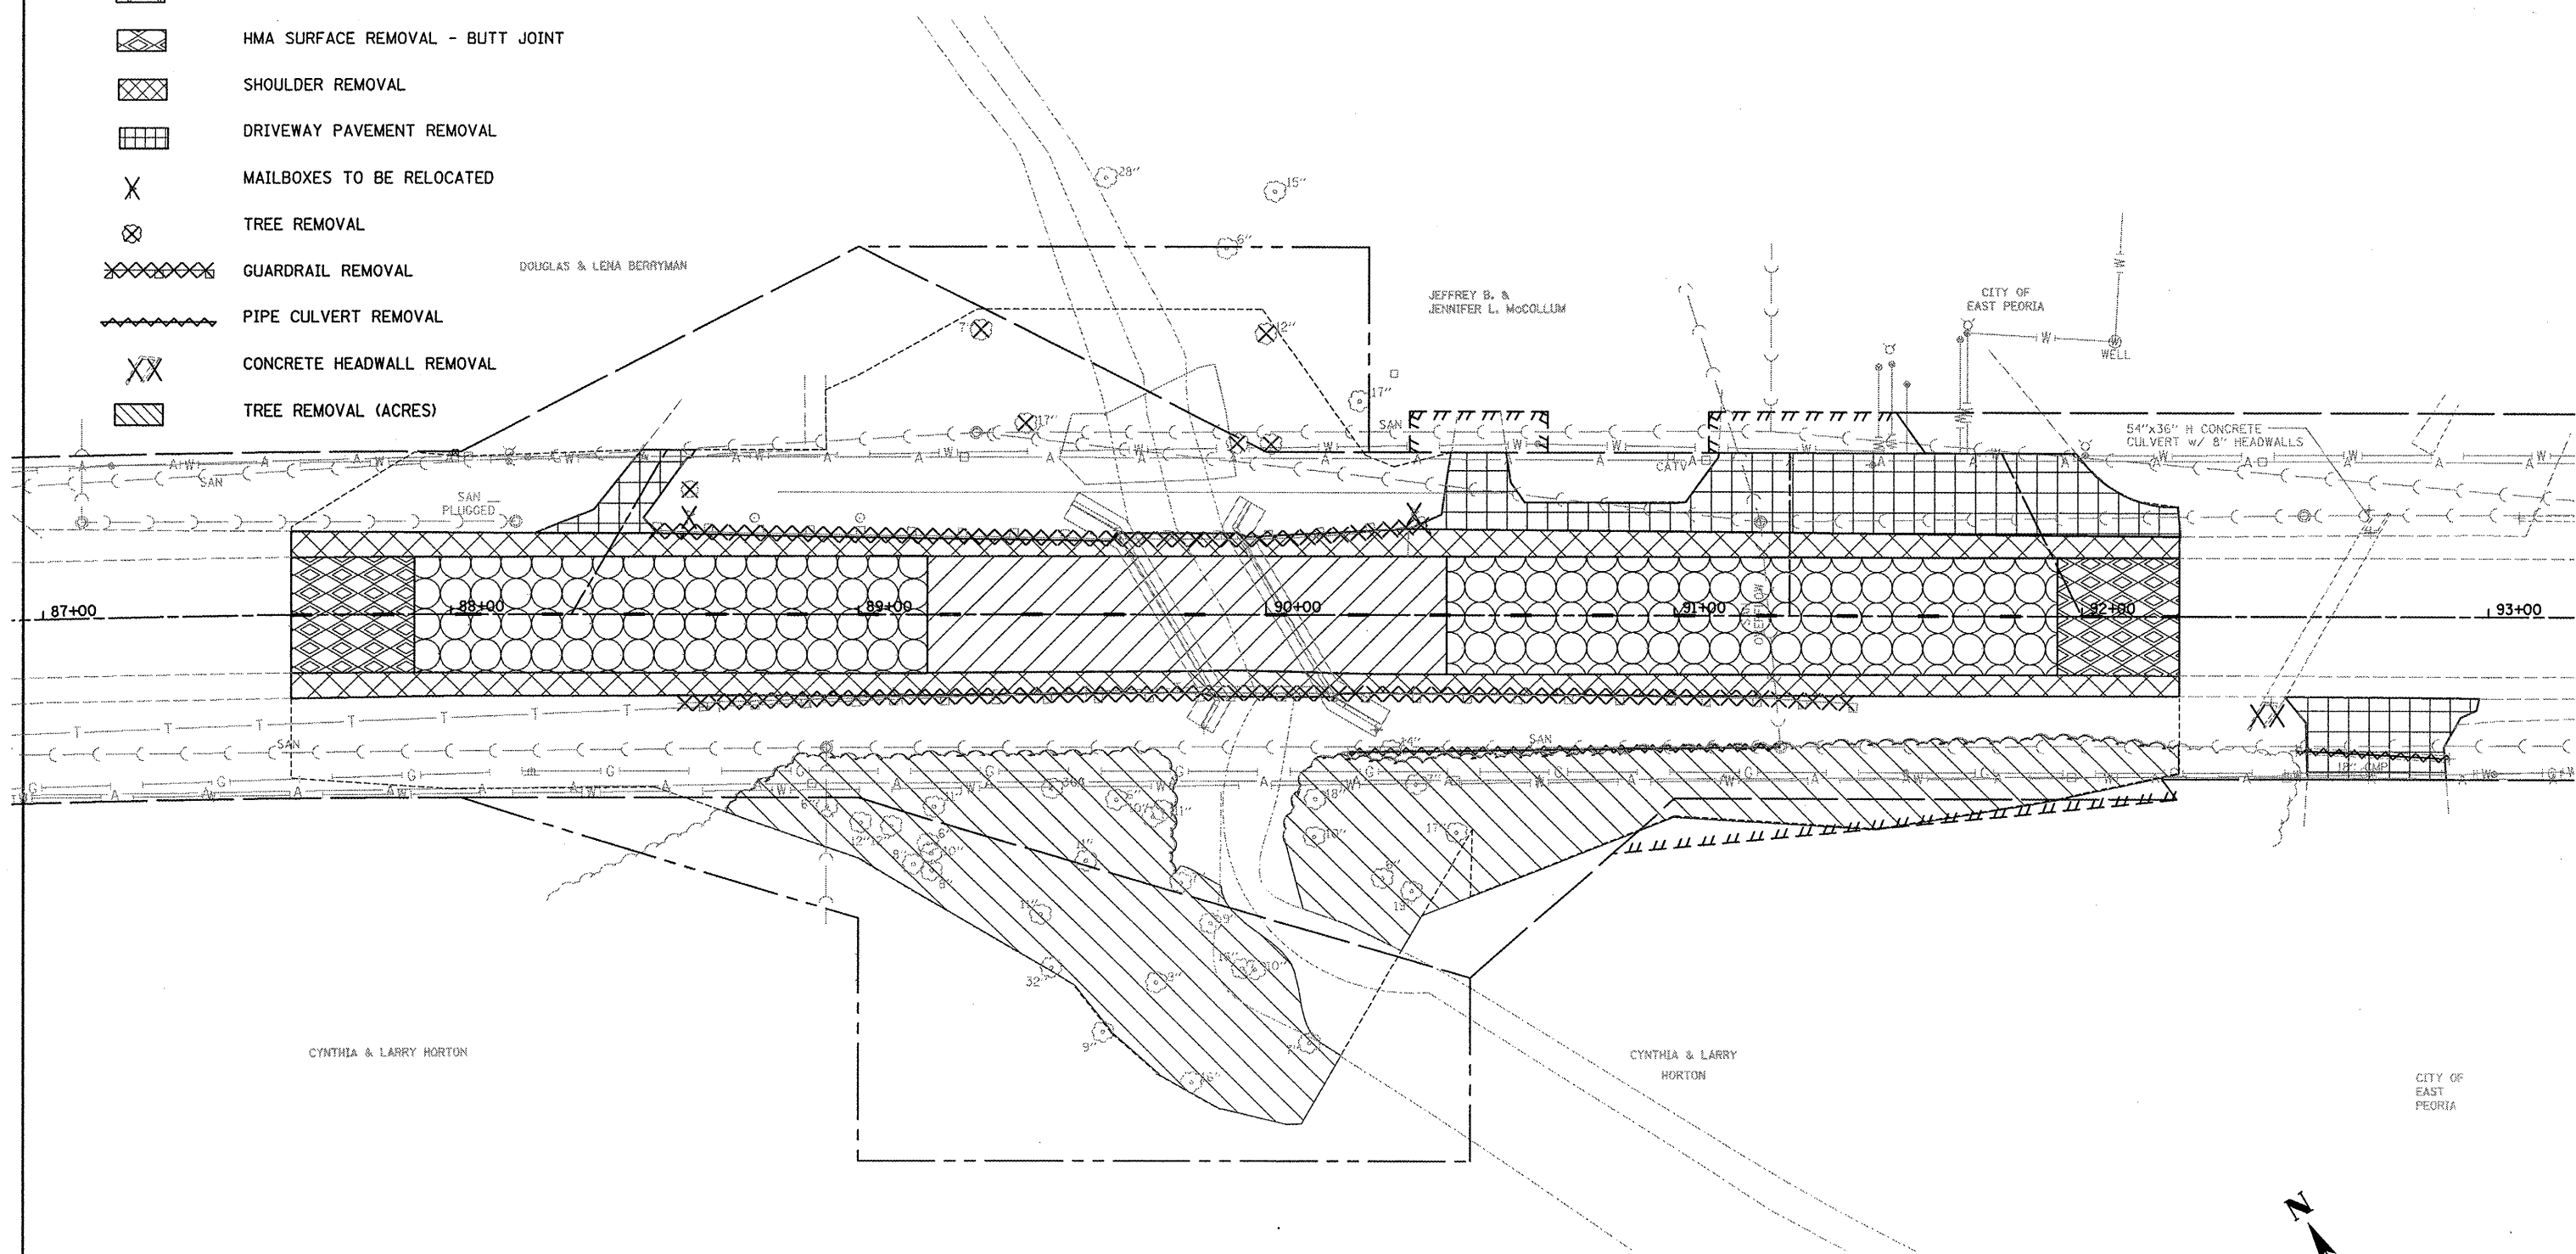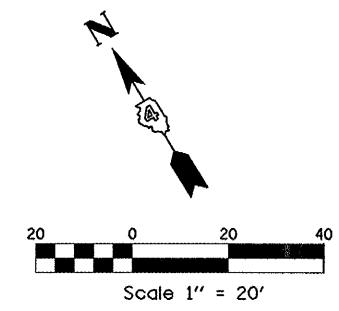

FILE NAME = ...\\0900040\0040RemovalSheet.dgn	USER NAME = Plotted by new6	DESIGNED - ST	REVISED -	<b>STATE OF ILLINOIS DEPARTMENT OF TRANSPORTATION</b>	<b>REMOVAL PLAN US 150 OVER LITTLE FARM CREEK S.N. 090-0040</b>	F.A.U. RTE. 6757	SECTION (105B) BR-3	COUNTY TAZEWELL	TOTAL SHEETS 22	SHEET NO. 133	
PLOT SCALE = 40.0000' / IN.		CHECKED - FL	REVISED -			SCALE: 1" = 20'	SHEET NO. OF SHEETS	CONTRACT NO. 68086		FED. ROAD DIST. NO. - (ILLINOIS) FED. AID PROJECT	
PLOT DATE = 7/29/2008		DATE - 12/2007	REVISED -			STA. 87+61.06 TO STA. 92+24.00					