



FOLLOW HIGHWAY STANDARD 701331-D4

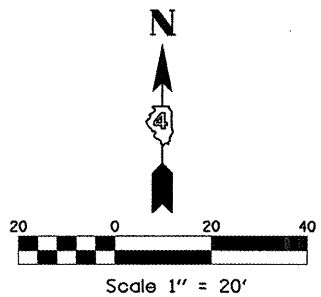

PROJECT BEGIN STA. 47+35.00

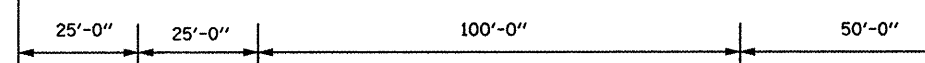

VERTICAL PANELS AT 50' CENTERS

TEMPORARY STEEL RAILING

RELOCATED N. EAST LANE

C.E. Bit.

STA. 46+95.00 BARRIER BEGINS

TEMPORARY CONCRETE BARRIER WITH VERTICAL PANEL AND STEADY BURN MONODIRECTIONAL LIGHT (TYP.)

FACE OF EX. CURB

145+00

146+00

147+00

148+00

150+00

MATCH LINE STA. 50+25.00

Bit. C.E.

Bit. C.E.

DOUBLE YELLOW REFLECTORIZED PAVEMENT MARKING - CENTERLINE

TYPE III BARRICADE

IMPACT ATTENUATORS, TEMP. (FULLY REDIRECTIVE, NARROW) TEST LEVEL 3

TYPE III BARRICADE

WHITE REFLECTORIZED PAVEMENT MARKING - EDGE LINE

BARRICADE OR DRUM WITH MONODIRECTIONAL STEADY BURN LIGHT AT 20' CTS.

W1-6L(O)-6030 (ABOVE BARRICADE)

CONSTRUCTION APP. WARNING SIGN MOUNTED ON THE BARRICADES "ROAD CLOSED" (W20-3)

TEMPORARY CONCRETE BARRIER WITH VERTICAL PANEL AND STEADY BURN MONODIRECTIONAL LIGHT (TYP.)

SYMBOLS:

- WORK AREA
- IMPACT ATTENUATOR
- VERTICAL PANEL
- TYPE III BARRICADE
- TEMPORARY CONCRETE BARRIER
- BARRICADE OR DRUM WITH MONODIRECTIONAL STEADY BURN LIGHT

**PRESTAGE CONSTRUCTION**

1. REMOVE EXISTING SHOULDER AND CONSTRUCT TEMPORARY PAVEMENT FROM STA. 47+35 LT. TO STA. 54+05 LT. UNDER HIGHWAY STANDARD 701306.

**GENERAL NOTES**

ACCESS SHOULD BE MAINTAINED TO ALL SIDE ROADS AND ENTRANCES AT ALL TIMES.

CHANGEABLE MESSAGE SIGNS SHALL BE PROVIDED BEYOND THE LIMITS OF THE PROJECT IN BOTH DIRECTIONS THROUGHOUT THE DURATION OF CONSTRUCTION. LOCATIONS SHALL BE DETERMINED BY THE ENGINEER.

**STAGE I CONSTRUCTION**

1. PERFORM TRAFFIC STAGING IN ACCORDANCE WITH HIGHWAY STANDARD 701331-D4 AND AS SHOWN IN THE PLANS.
2. REMOVE CONFLICTING EX. PAVEMENT MARKINGS & MARKERS.
3. PERMANENTLY CLOSE S EAST LANE ACCESS TO US ROUTE 150.
4. REMOVE EXISTING SOUTH SIDE PAVEMENT & GUARD RAIL.
5. REMOVE PART OF EXISTING BRIDGE AS SHOWN IN THE STRUCTURAL SHEETS.
6. CONSTRUCT PORTION OF PROPOSED BRIDGE, PAVEMENT, SOUTH SIDE HMA SHOULDERS AND TEMPORARY PAVEMENT.
7. INSTALL THE PROPOSED INLETS AND STORM SEWER FROM THE PROPOSED S EAST LN. CUL DE SAC TO THE PROPOSED CULVERT.

INFORMATIONAL SIGN AT THE INTERSECTION OF S. EAST LN. AND SHADOWAY DR. "ROAD CLOSED TO THRU TRAFFIC" (R11-4)

FILE NAME = ...N0038MOTSTAGE1SHEET1.dgn

USER NAME = Plotted by flm

DESIGNED - ST

REVISED -

DRAWN - ST

REVISED -

CHECKED - FL

REVISED -

DATE - 12/2007

REVISED -

**STATE OF ILLINOIS  
DEPARTMENT OF TRANSPORTATION**

**MAINTENANCE OF TRAFFIC PLANS - STAGE I - SHEET I  
US 150 OVER LITTLE FARM CREEK S.N. 090-0038**

SCALE: 1" = 20' SHEET NO. OF SHEETS STA. 44+22.36 TO STA. 50+25.00

F.A.U. RTE.	SECTION	COUNTY	TOTAL SHEETS	SHEET NO.
6757	(105B) BR-2	TAZEWELL	28	133
FED. ROAD DIST. NO. ILLINOIS FED. AID PROJECT			CONTRACT NO. 68086	