


DATE	
BY	
SURVEYED	
PLOTTED	
TEMPLATE	
AREAS CHECKED	
FINAL SURVEY	
NOTE BOOK	
NO.	

DATE	
BY	
SURVEYED	
PLOTTED	
TEMPLATE	
AREAS CHECKED	
ORIGINAL SURVEY	
NOTE BOOK	
NO.	

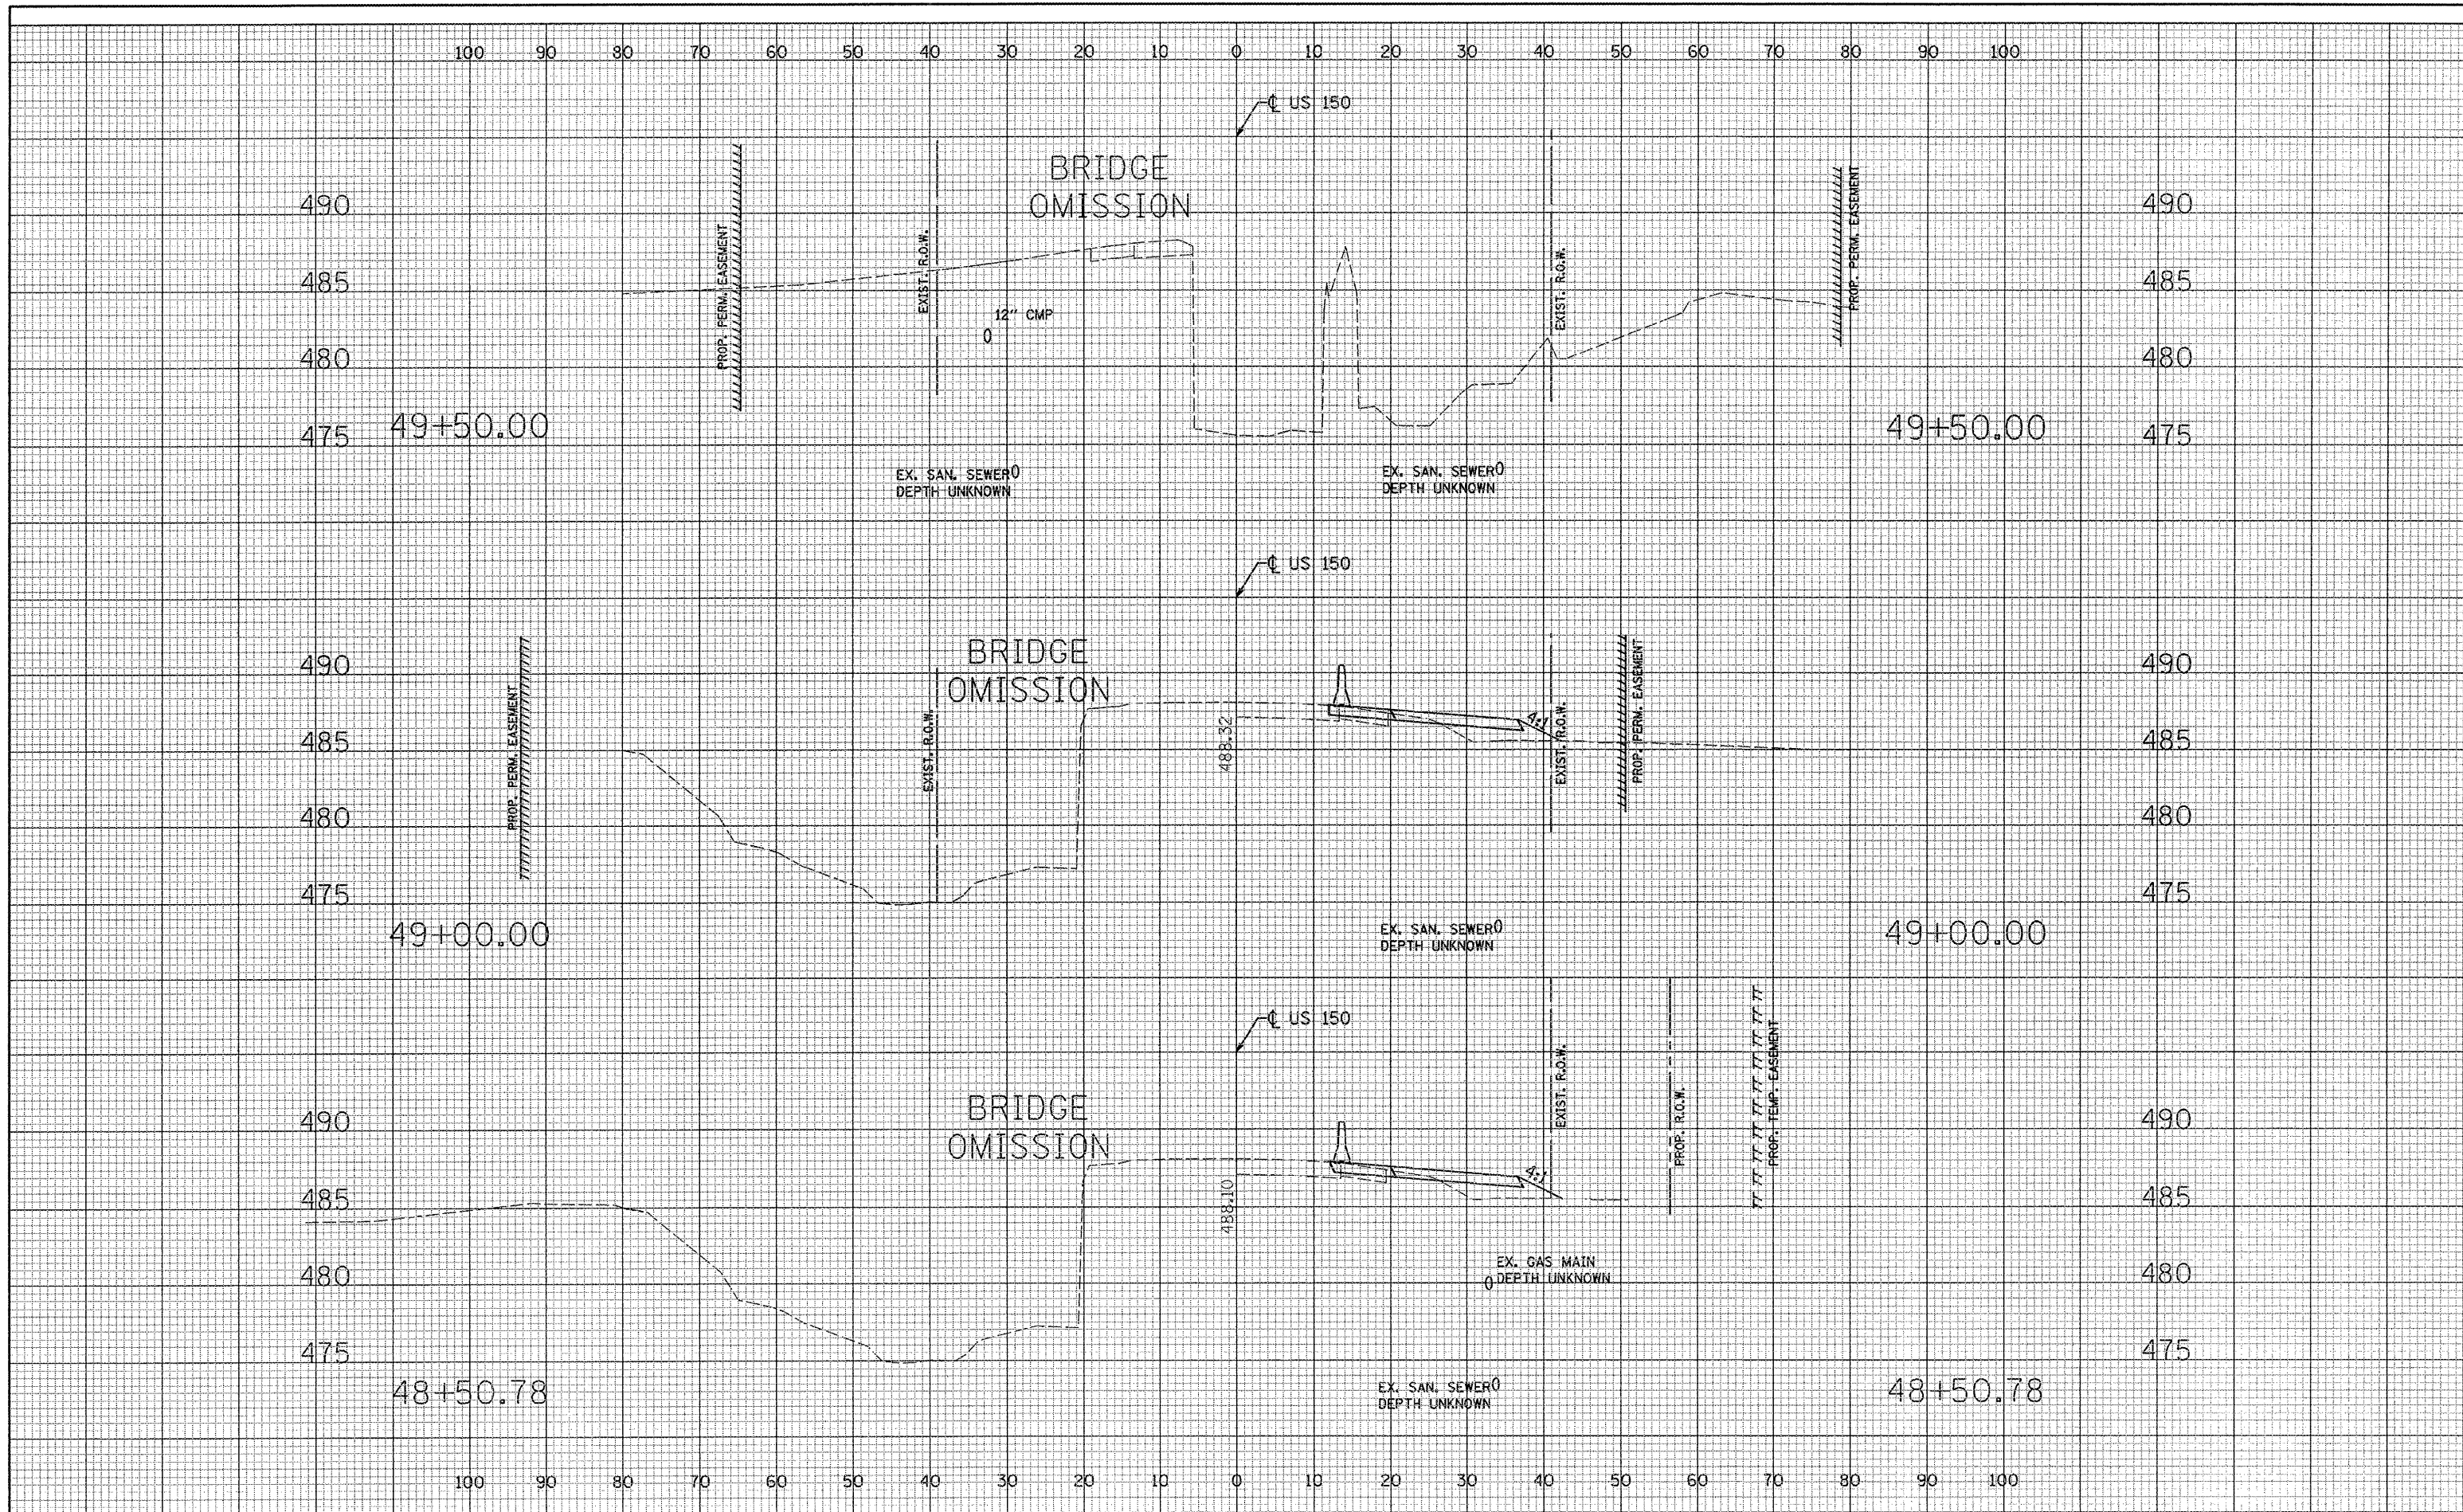

FILE NAME = ...\\0900038\0038XSSHEET1MOT.dgn	USER NAME = Plotted by fln	DESIGNED - ST	REVISED - ----	STATE OF ILLINOIS DEPARTMENT OF TRANSPORTATION	MAINTENANCE OF TRAFFIC RUNAROUND CROSS SECTIONS US 150 OVER LITTLE FARM CREEK S.N. 090-0038	F.A.U. RTE. 6757	SECTION (105B) BR-2	COUNTY TAZEWELL	TOTAL SHEETS 34	SHEET NO. 133		
PLOT SCALE = 20.0000' / IN.	CHECKED - FL	REVISED - ----	SCALE: 1"=10'H'5"V			SHEET NO. OF SHEETS	STA. 47+35.00 TO STA. 52+05.00	FED. ROAD DIST. NO. ILLINOIS FED. AID PROJECT				
PLOT DATE = 10/7/2008	DATE - 12/2007	REVISED - ----	CONTRACT NO. 68086									