


FINAL SURVEY	SURVEYED	BY	DATE
NOTE BOOK	PLOTTED		
NO.	TEMPLATE		
	AREAS		
	CHECKED		

ORIGINAL SURVEY	SURVEYED	BY	DATE
NOTE BOOK	PLOTTED		
NO.	TEMPLATE		
	AREAS		
	CHECKED		

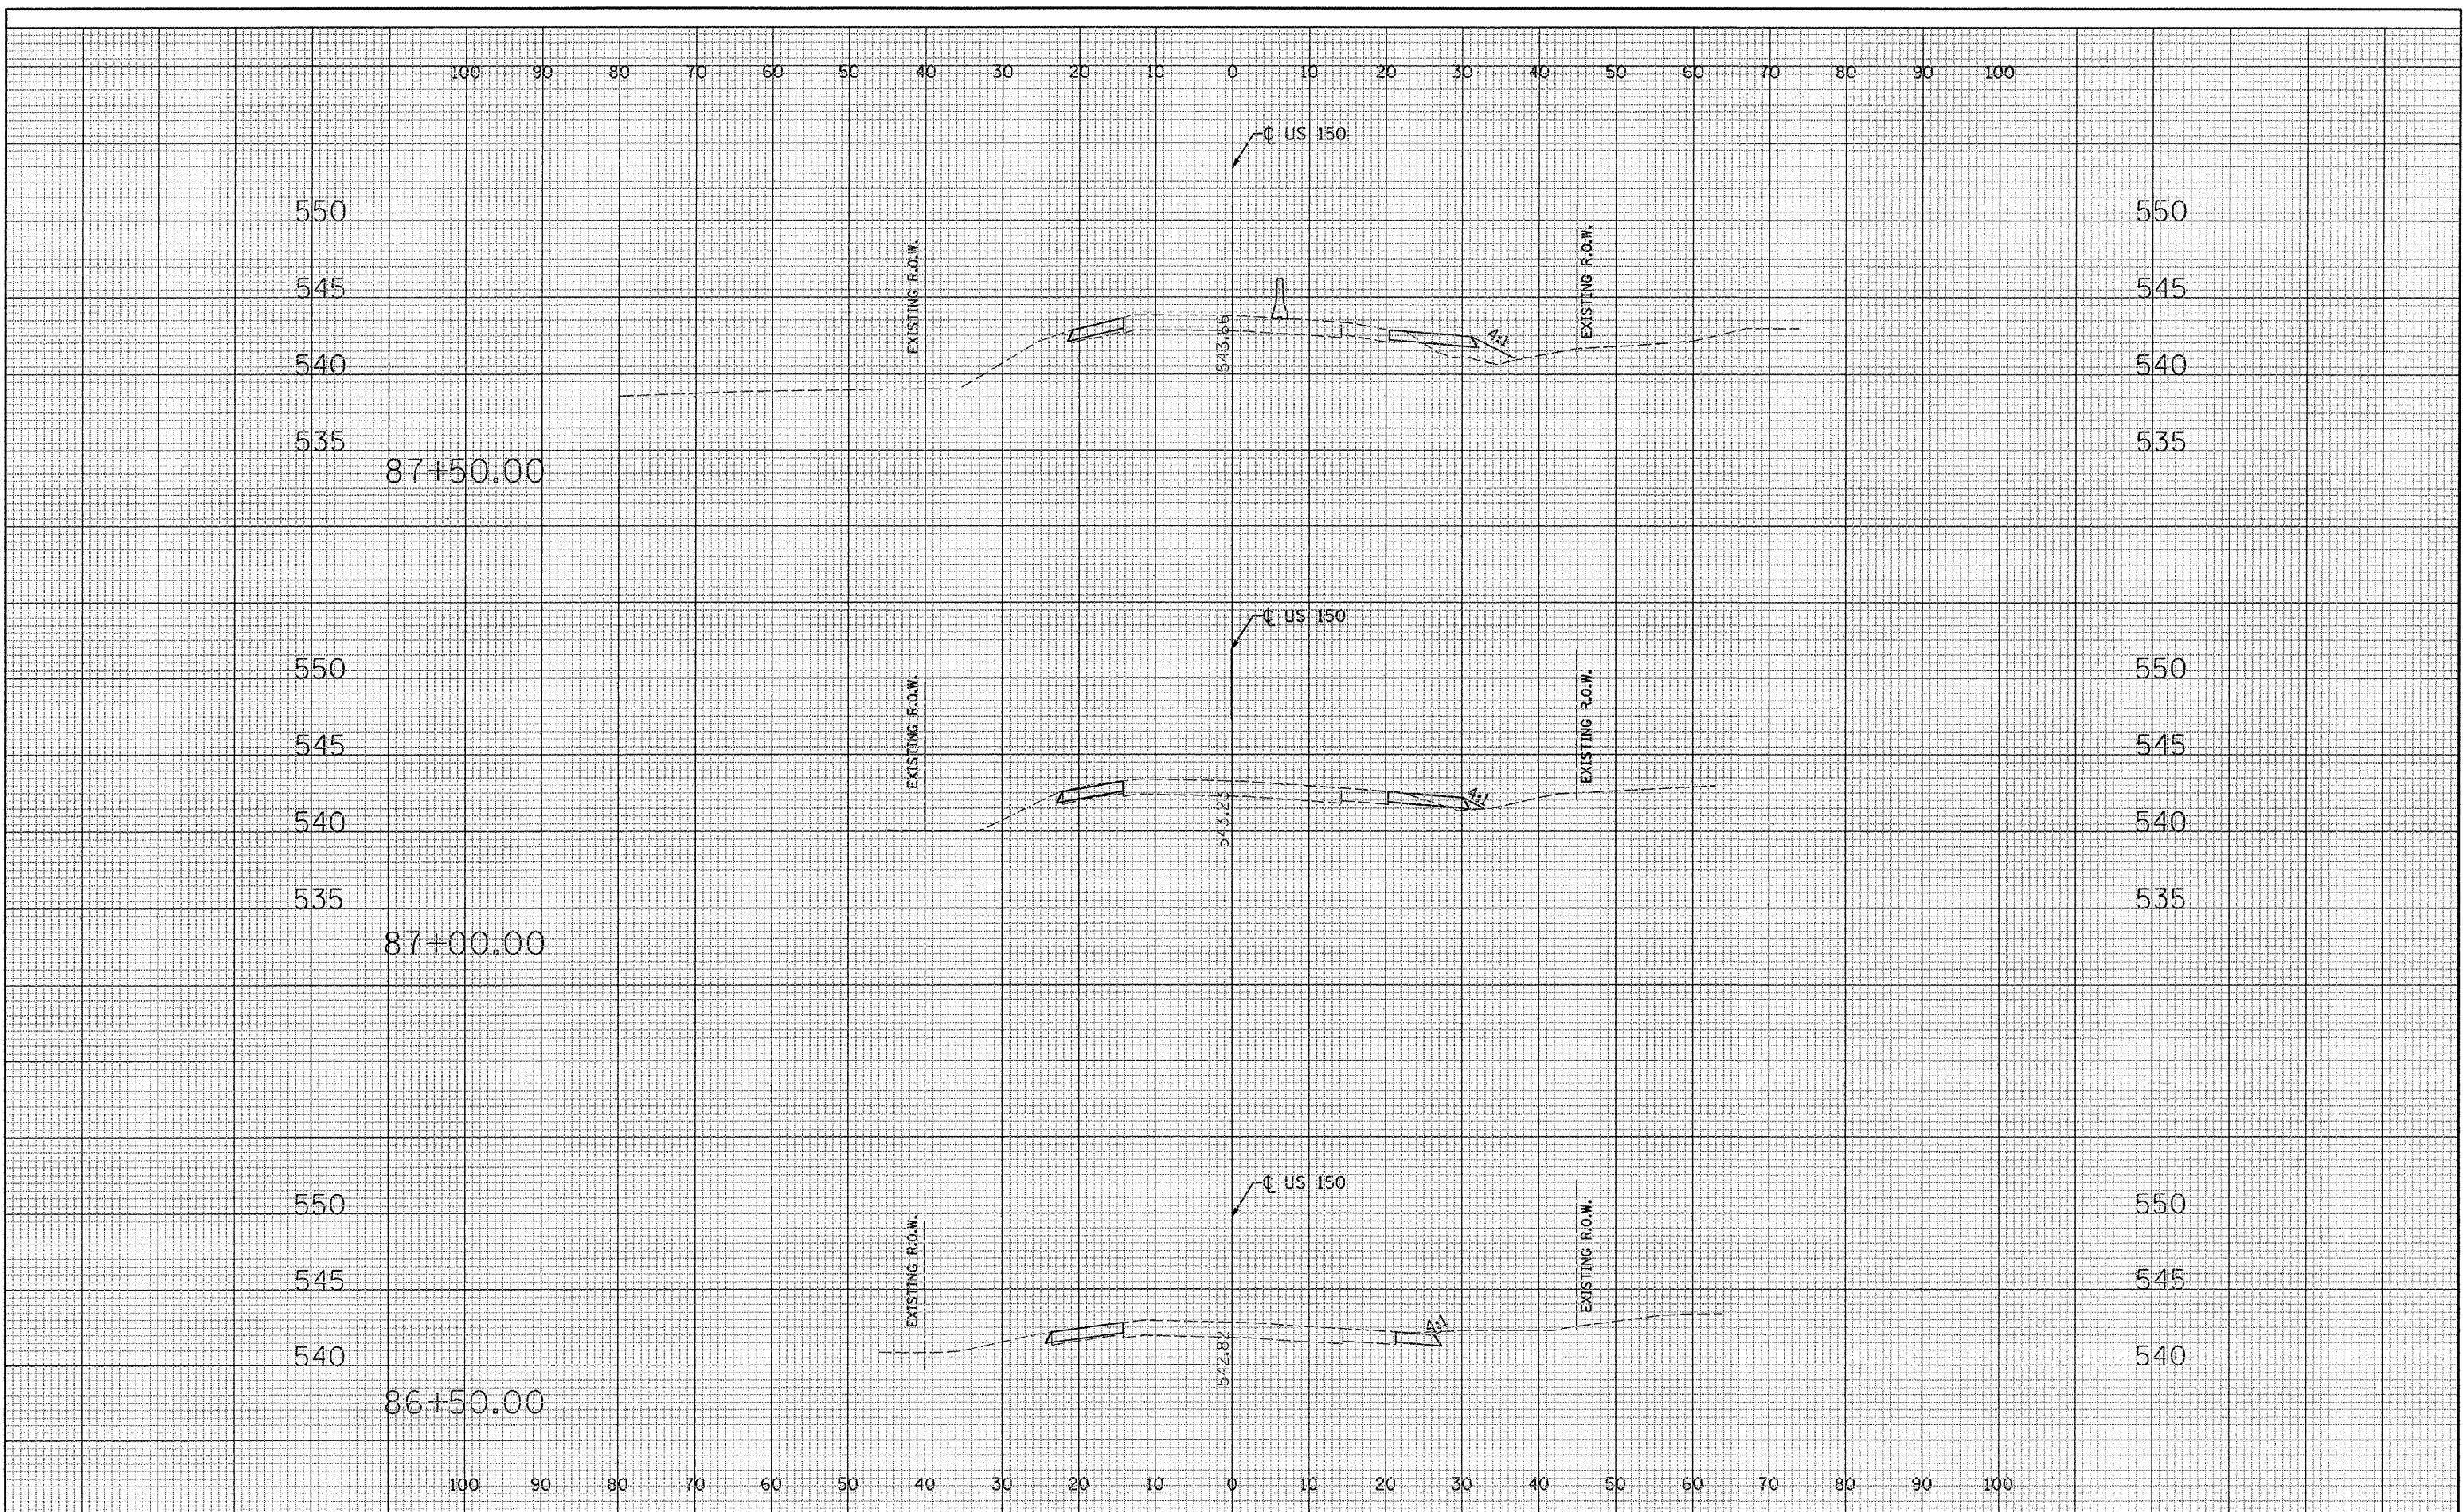

FILE NAME =  
 ...Phase II\0900040\0040XSMOT.dgn

USER NAME = Plotted by fln	DESIGNED - ST	REVISED - ---
	DRAWN - ST	REVISED - ---
PLOT SCALE = 28.0000' / IN.	CHECKED - FL	REVISED - ---
PLOT DATE = 10/7/2008	DATE - 12/2007	REVISED - ---

**STATE OF ILLINOIS  
 DEPARTMENT OF TRANSPORTATION**

**MAINTENANCE OF TRAFFIC RUNAROUND CROSS SECTIONS  
 US 150 OVER LITTLE FARM CREEK S.N. 090-0040**

SCALE: 1"=10'H,5'V SHEET NO. OF SHEETS STA. 87+61.06 TO STA. 92+24.00

F.A.U. RTE.	SECTION	COUNTY	TOTAL SHEETS	SHEET NO.
6757	(105B) BR-3	TAZEWELL	43	133
				CONTRACT NO. 68086
FED. ROAD DIST. NO. - ILLINOIS FED. AID PROJECT				