


DATE	
BY	
FINAL SURVEY	
NOTED	
PLOTTED	
TEMPLATE	
AREAS	
CHECKED	
NO.	

DATE	
BY	
ORIGINAL SURVEY	
NOTED	
PLOTTED	
TEMPLATE	
AREAS	
CHECKED	
NO.	

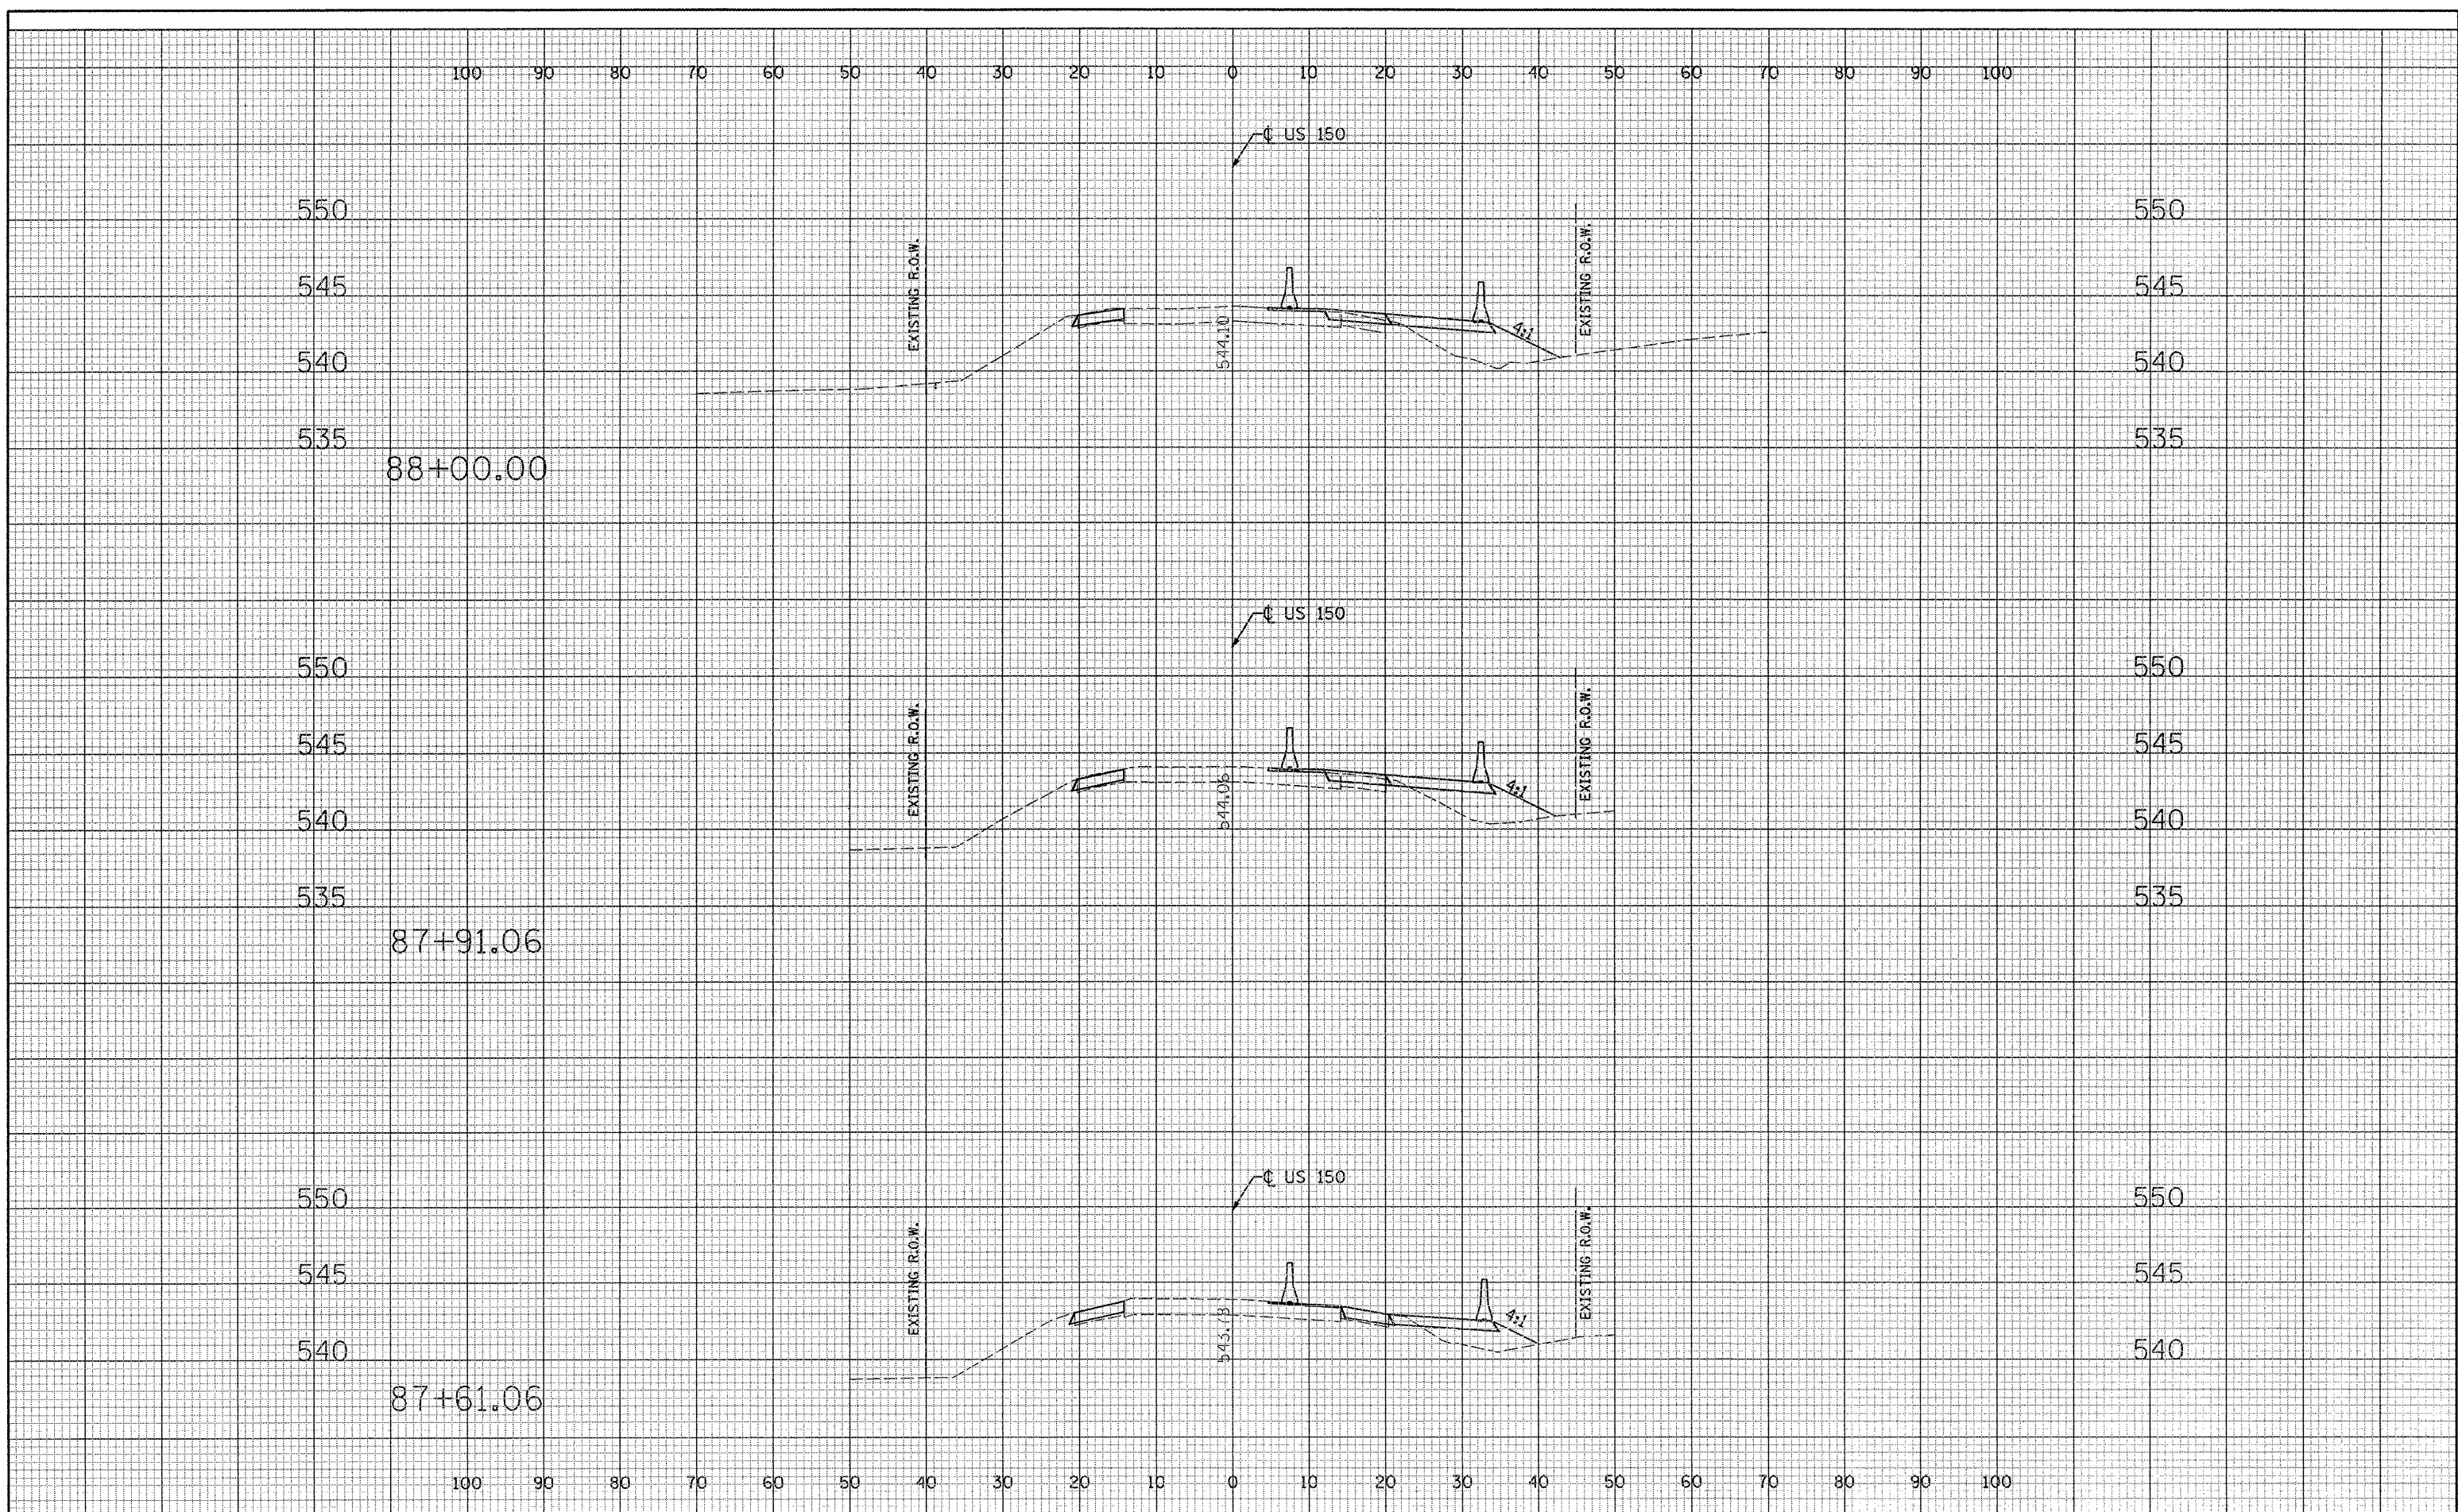

FILE NAME = ...Phase II\09000240\0040XSHOT.dgn	USER NAME = Plotted by flin	DESIGNED - ST	REVISED - ---	<b>STATE OF ILLINOIS DEPARTMENT OF TRANSPORTATION</b>	<b>MAINTENANCE OF TRAFFIC RUNAROUND CROSS SECTIONS US 150 OVER LITTLE FARM CREEK S.N. 090-0040</b>	F.A.U. RTE. 6757	SECTION (105B) BR-3	COUNTY TAZEWELL	TOTAL SHEETS 44	SHEET NO. 133	
PLOT SCALE = 20.0000' / IN.	CHECKED - FL	REVISOR - ---	SCALE: 1"=10'H, 5'V			SHEET NO. OF SHEETS	STA. 87+61.06 TO STA. 92+24.00	CONTRACT NO. 68086		FED. ROAD DIST. NO. - [ILLINOIS] FED. AID PROJECT	
PLOT DATE = 10/7/2008	DATE - 12/2007	REVISOR - ---									