


DATE	
BY	
SURVEYED	
TEMP. EASEMENT	
EXISTING R.O.W.	
AREAS CHECKED	
NO.	

DATE	
BY	
SURVEYED	
TEMP. EASEMENT	
EXISTING R.O.W.	
AREAS CHECKED	
NO.	

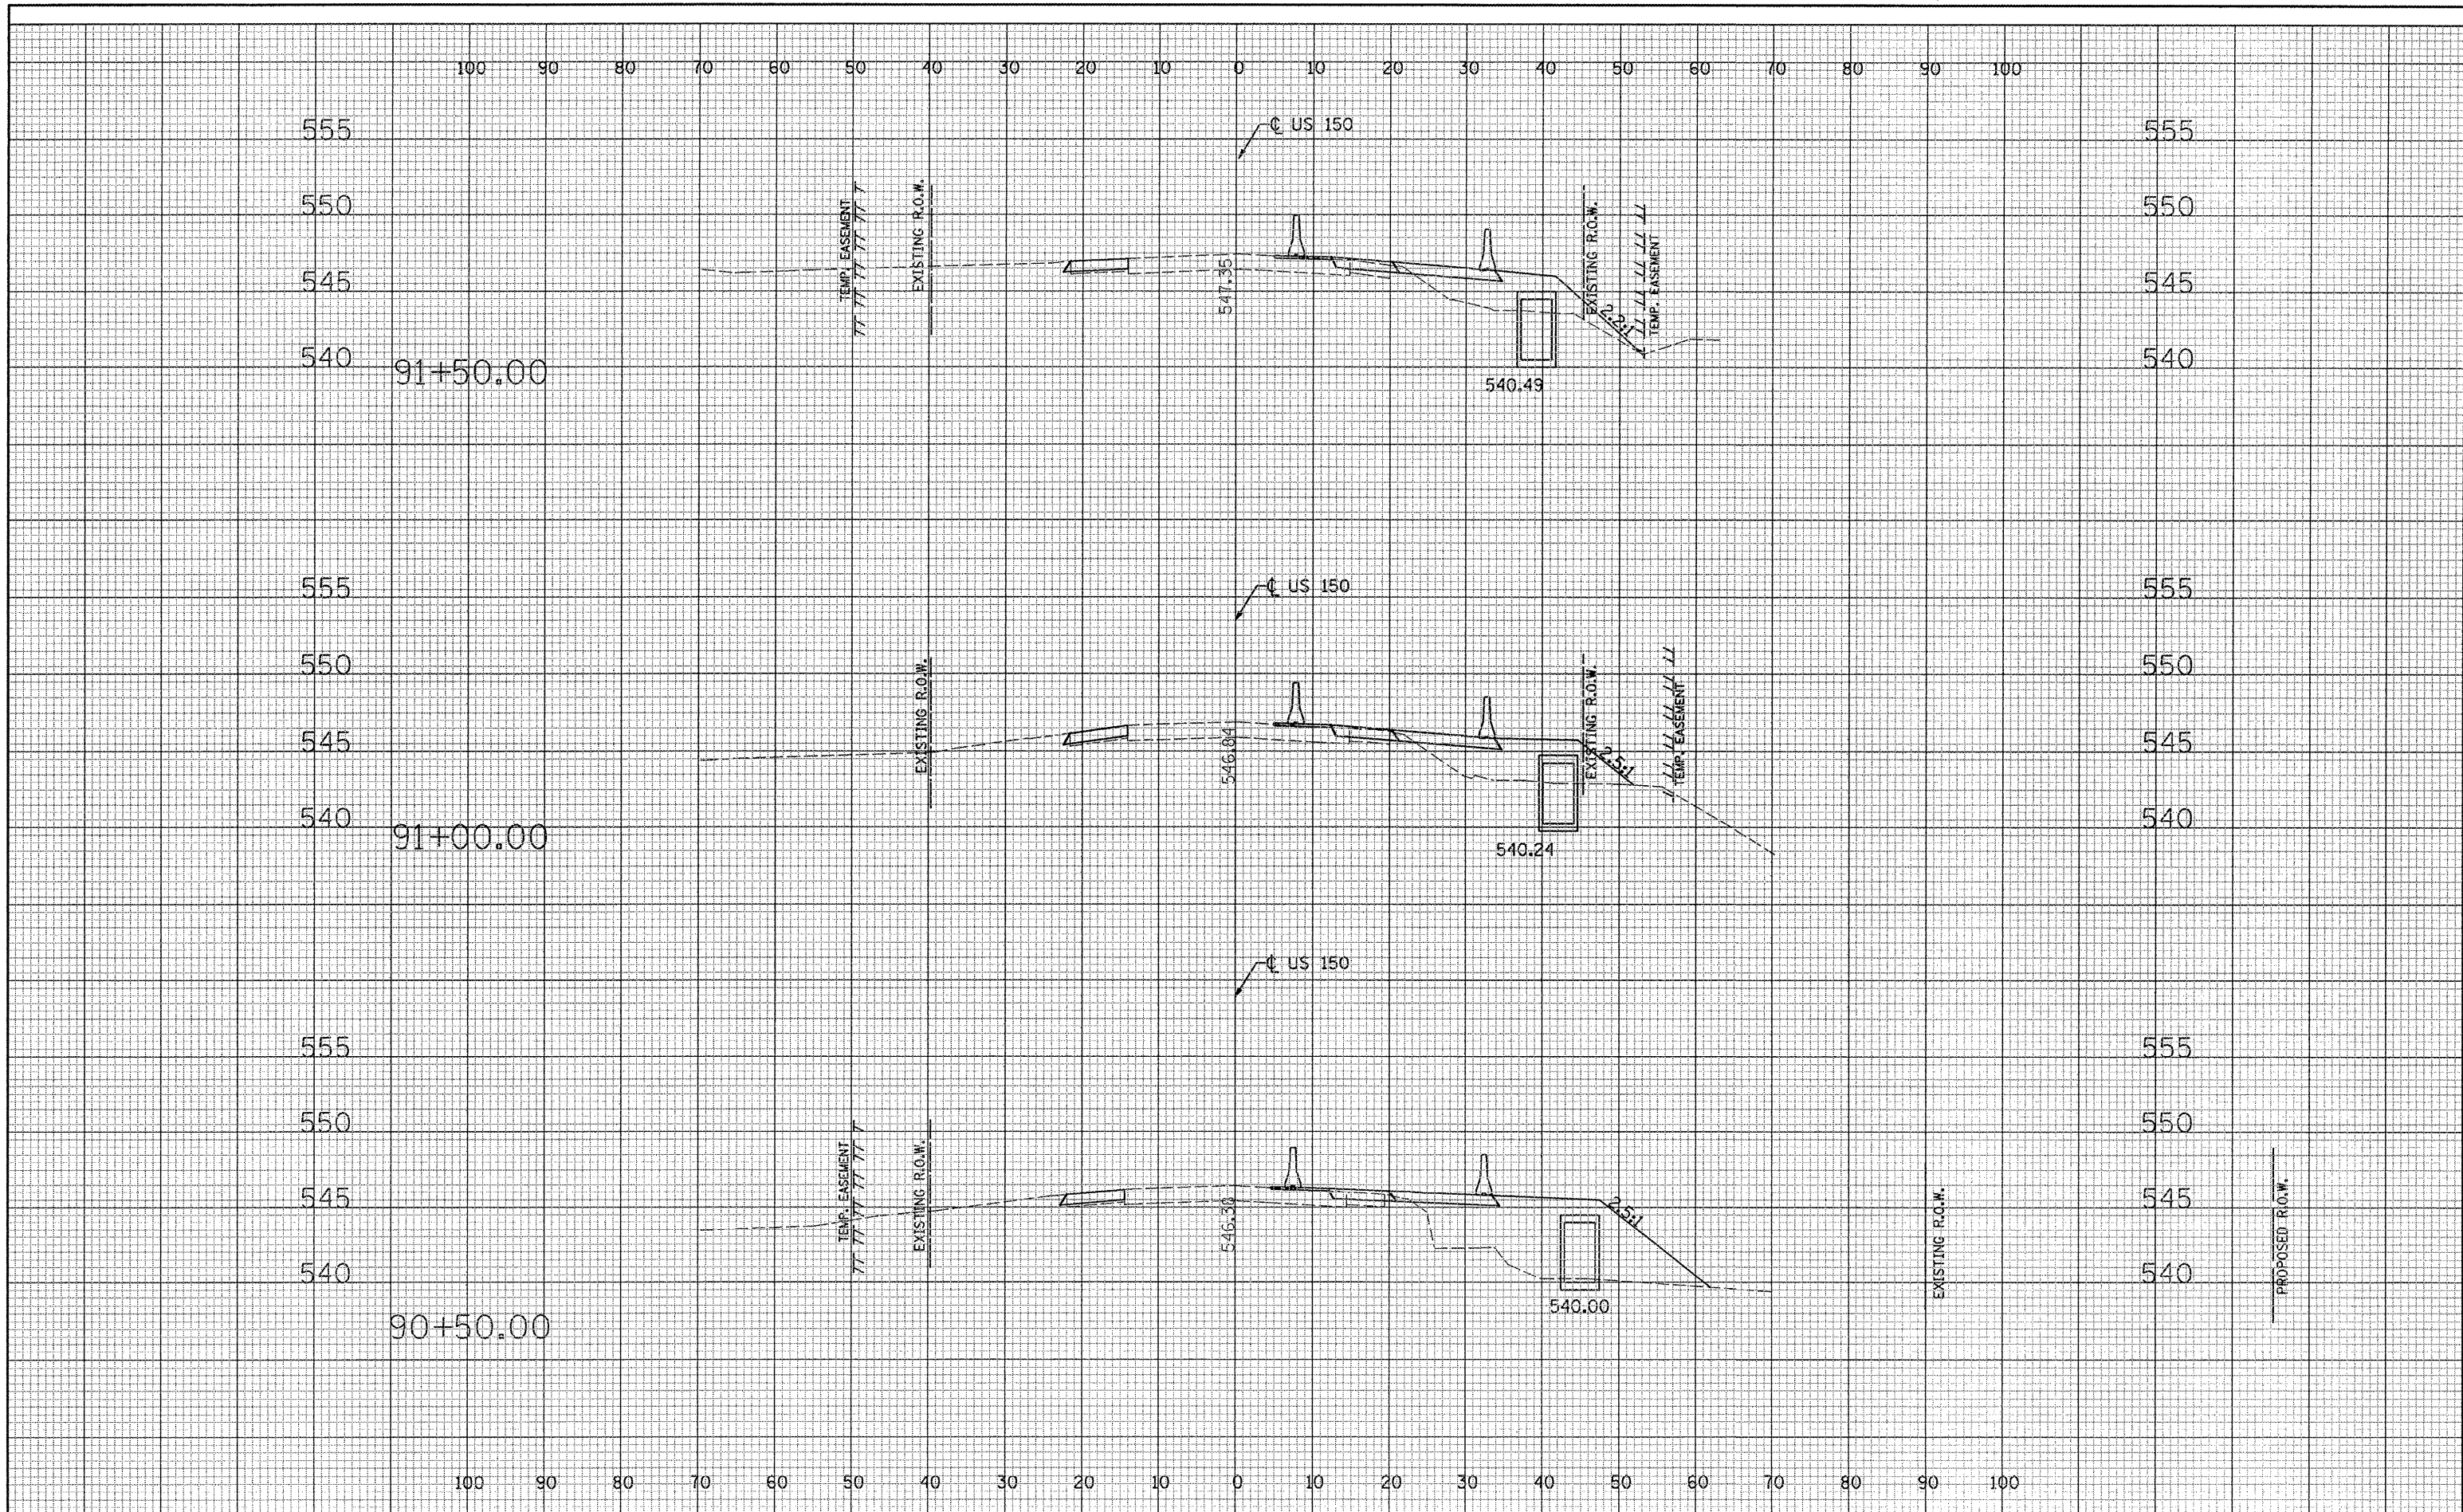

FILE NAME = ...Phase 11\0900040\0040XSHOT.dgn	USER NAME = Plotted by fln	DESIGNED - ST	REVISED - ---	STATE OF ILLINOIS DEPARTMENT OF TRANSPORTATION	MAINTENANCE OF TRAFFIC RUNAROUND CROSS SECTIONS US 150 OVER LITTLE FARM CREEK S.N. 090-0040	F.A.U. RTE. 6757	SECTION (105B) BR-3	COUNTY TAZEWELL	TOTAL SHEETS 46	SHEET NO. 133	
PLOT SCALE = 20.0000' / IN.	CHECKED - FL	REVISIED - ---	REVISIED - ---			SCALE: 1"=10'H,5'V	SHEET NO. OF	SHEETS	STA. 87+61.06 TO STA. 92+24.00	FED. ROAD DIST. NO. - ILLINOIS	FED. AID PROJECT
PLOT DATE = 10/7/2008	DATE - 12/2007	REVISIED - ---	REVISIED - ---			CONTRACT NO. 68086					