


|           |  |
|-----------|--|
| DATE      |  |
| BY        |  |
| DESIGNED  |  |
| DRAWN     |  |
| CHECKED   |  |
| DATE      |  |
| REVISIONS |  |
| NO.       |  |

|           |  |
|-----------|--|
| DATE      |  |
| BY        |  |
| DESIGNED  |  |
| DRAWN     |  |
| CHECKED   |  |
| DATE      |  |
| REVISIONS |  |
| NO.       |  |

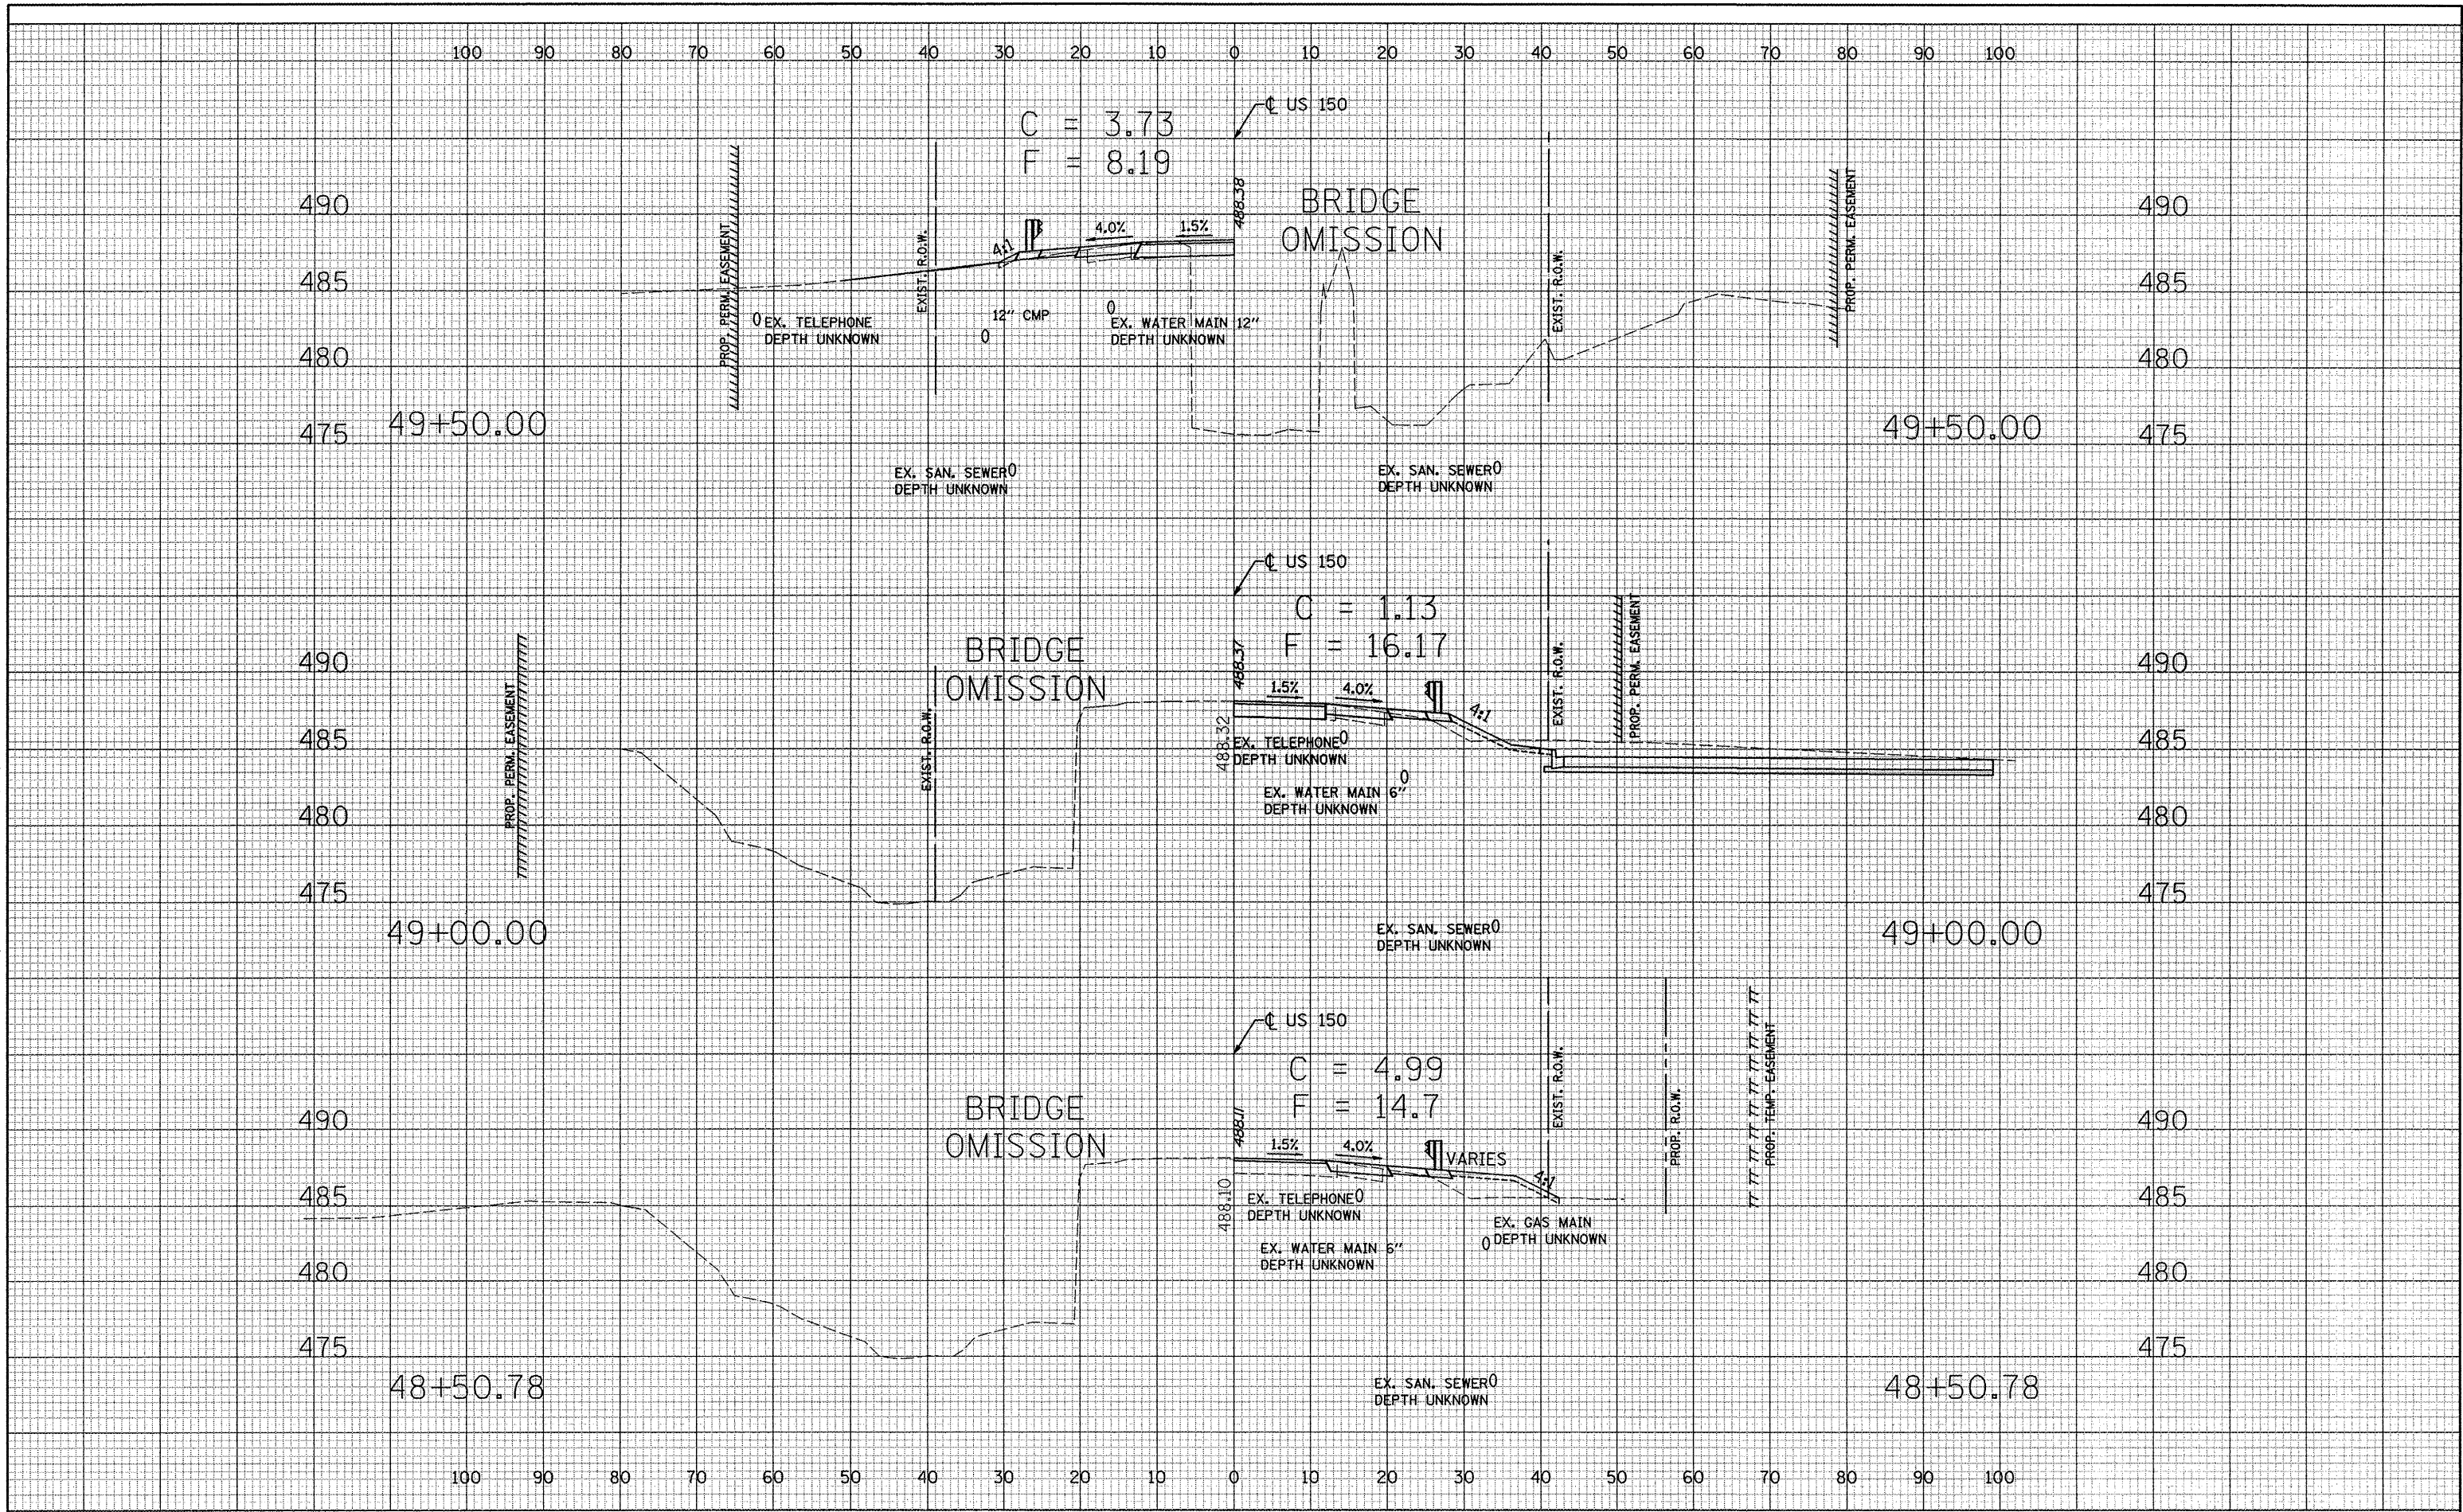

|                           |                             |                |               |                                                           |                                                                       |                                |             |                                                 |              |                                |  |
|---------------------------|-----------------------------|----------------|---------------|-----------------------------------------------------------|-----------------------------------------------------------------------|--------------------------------|-------------|-------------------------------------------------|--------------|--------------------------------|--|
| FILE NAME =               | USER NAME = Plotted by flin | DESIGNED - ST  | REVISED - --- | <b>STATE OF ILLINOIS<br/>DEPARTMENT OF TRANSPORTATION</b> | <b>CROSS SECTIONS<br/>US 150 OVER LITTLE FARM CREEK S.N. 090-0038</b> | F.A.U. RTE.                    | SECTION     | COUNTY                                          | TOTAL SHEETS | SHEET NO.                      |  |
| ...0900038\0038XSHEET.dgn | PLOT SCALE = 20.0000' / IN. | DRAWN - ST     | REVISED - --- |                                                           |                                                                       | 6757                           | (105B) BR-2 | TAZEWELL                                        | 124          | 133                            |  |
| PLOT DATE = 10/8/2008     | DATE = 12/2007              | CHECKED - FL   | REVISED - --- |                                                           |                                                                       | SCALE: 1"=10'H, 5'V            |             | SHEET NO. OF SHEETS                             |              | STA. 47+35.00 TO STA. 52+05.00 |  |
|                           |                             | DATE = 12/2007 | REVISED - --- |                                                           |                                                                       | STA. 47+35.00 TO STA. 52+05.00 |             | FED. ROAD DIST. NO. - ILLINOIS FED. AID PROJECT |              |                                |  |